

8/23/99




PROJ. REFERENCE NO.
U-3328

SHEET NO.
X-3


70 60 50 40 30 20 10 0 10 20 30 40 50 60 70



9450.00

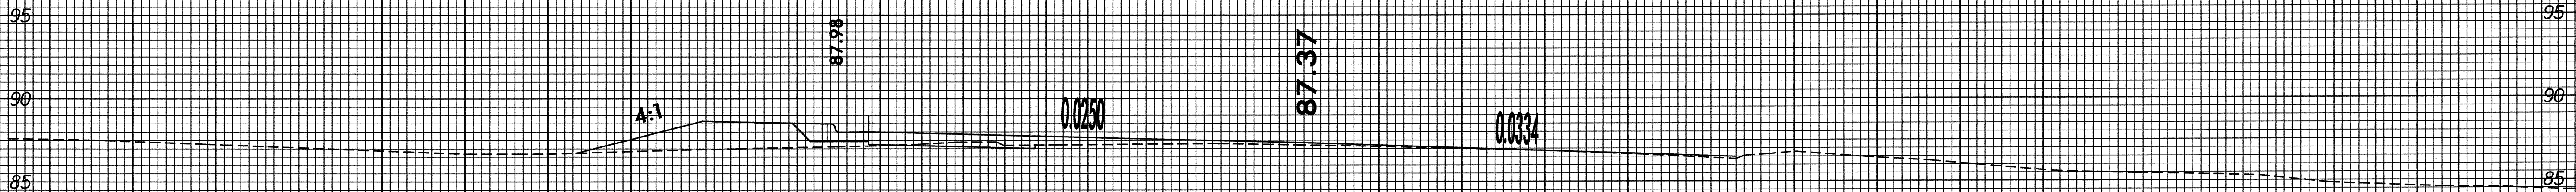

9400.00

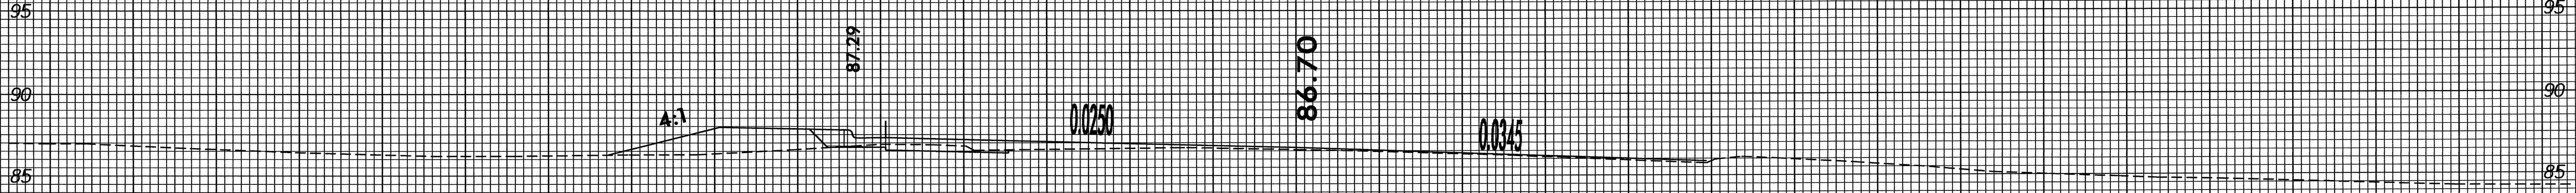

8750.00

LREV

70 60 50 40 30 20 10 0 10 20 30 40 50 60 70

26-AUG-2004 10:18
P:\RDY\U3328\U3328_DDC4_XPL.DGN
dethrldae AT D4CA214741