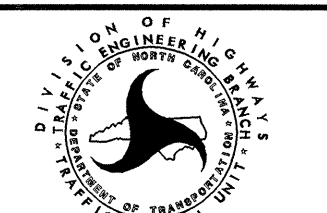


NOTES:

- PAVEMENT MARKINGS, SYMBOLS, AND CHARACTERS ARE TO BE MARKED ACCORDING TO ROADWAY STANDARD DRAWINGS UNLESS OTHERWISE NOTED IN THE PLANS.
- PAVEMENT MARKERS ARE TO BE SPACED ACCORDING TO THE ROADWAY STANDARD DRAWINGS.
- SEE PM-1 FOR PAVEMENT MARKING SYMBOL DESCRIPTION.

APPROVED: <i>M. McDaniel</i> DATE: <i>01/04</i>		PAVEMENT MARKING PLANS	
SEAL 	SCALE: NONE		
	DATE: 03/04		
	DWG. BY: WAJ		
	DESIGN BY: WAJ		
REVIEWED BY: CBH	REVISIONS		

15-AUG-2004 07:15
 C:\TCP\way\19...
 WJCS AT TELC93479