

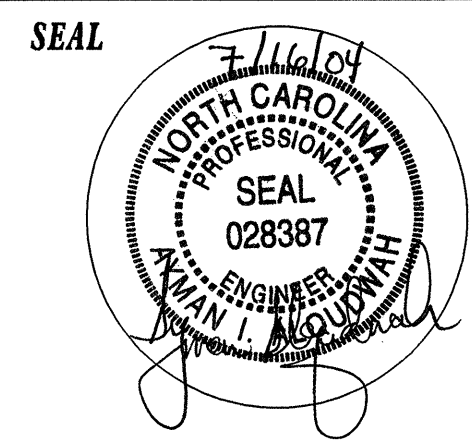
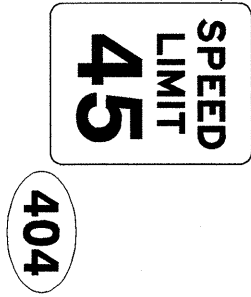


MATCH LINE -L- STA. 28+50.00 SEE SHEET NO.5 & 6

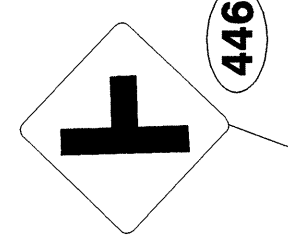

**PROPOSED SIGNS**  
**STA 28+50 TO 38+41.64**  
**MAINLINE ROUTE DESCRIPTION**

SCALE	NONE
DATE	06-09-04
DESIGN BY	K. Fowler
REVIEWED BY	K. Jordan
APPROVED BY	A. Alquodwah, P.E.

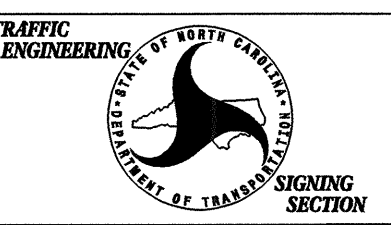

REVISIONS	