


PLAN OF SPAN B - STAGE 2
 FOR REINFORCING STEEL AND DETAILS IN PARAPET, SEE "CONCRETE PARAPET AND END POST DETAILS" SHEET. FOR TRANSVERSE CONSTRUCTION JOINT AND POUR SEQUENCE, SEE "SUPERSTRUCTURE BILL OF MATERIAL" SHEET.

PROJECT NO. I-2102
 FORSYTH COUNTY
 STATION: 20+71.54 -L-
 SHEET 4 OF 4

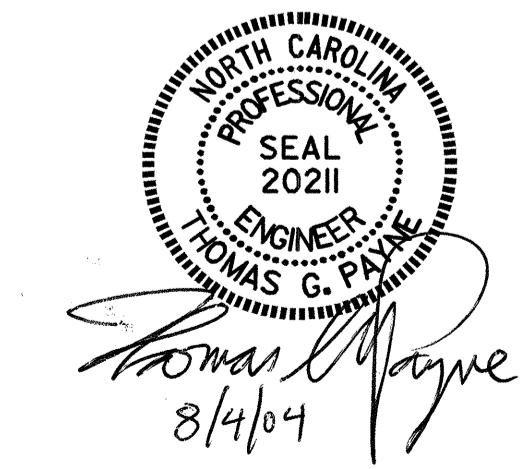

STATE OF NORTH CAROLINA
 DEPARTMENT OF TRANSPORTATION
 RALEIGH
 SUPERSTRUCTURE
 PLAN OF SPAN B
 (STAGE 2)

DRAWN BY: J.P. ADAMS DATE: 8/18/03
 CHECKED BY: S.H. SOCKWELL DATE: 10/2/03

REVISIONS						SHEET NO.
NO.	BY:	DATE:	NO.	BY:	DATE:	S-10
1			3			TOTAL SHEETS
2			4			51