
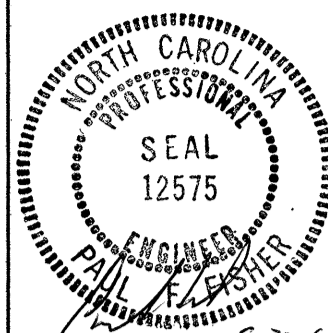
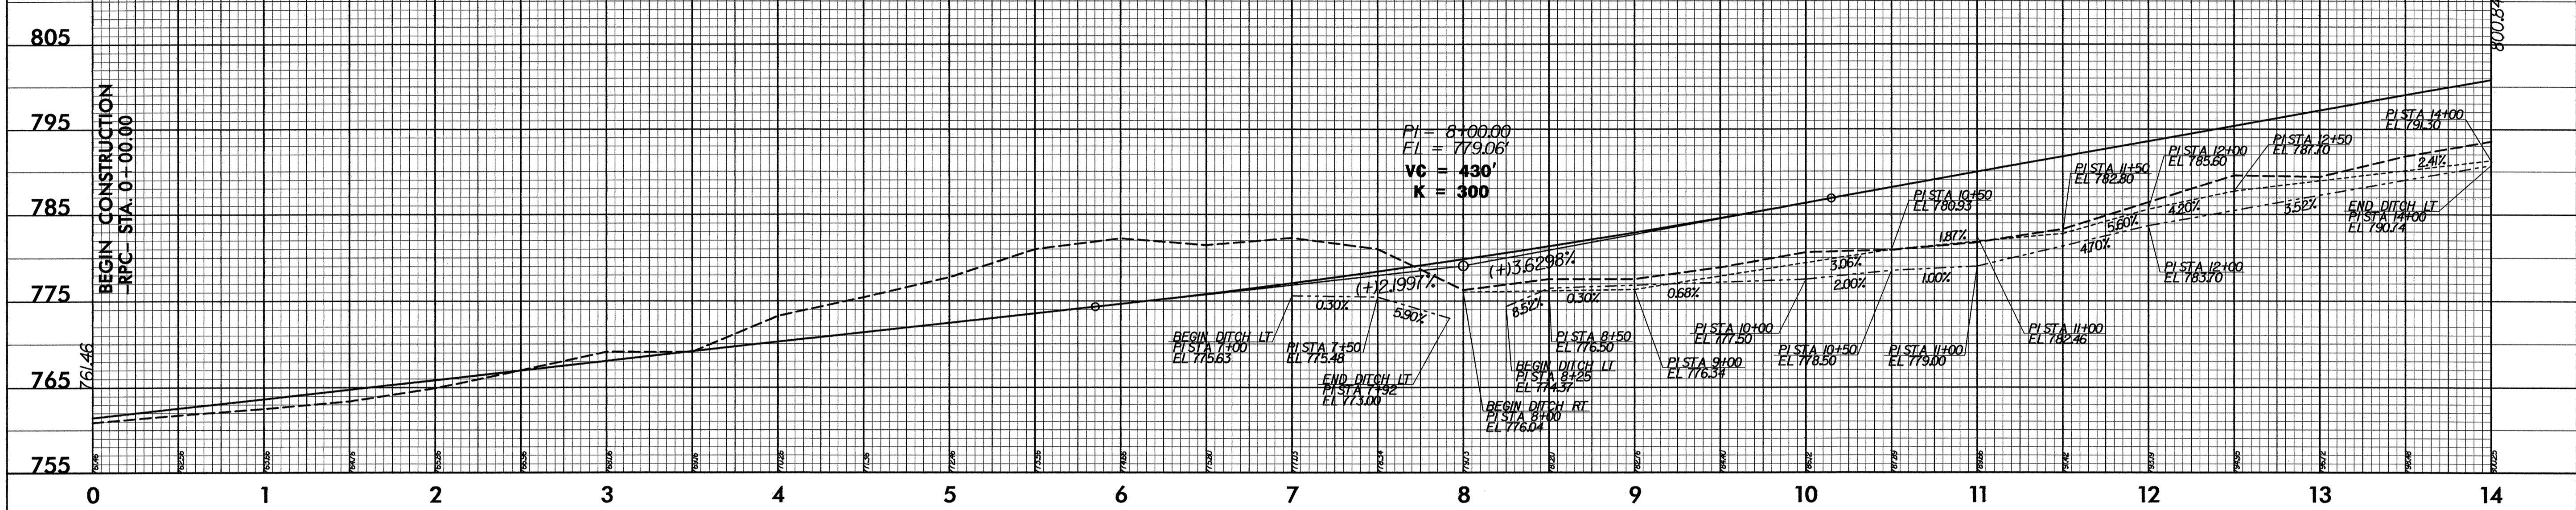


5/28/99

-RAMP C-


PROJECT REFERENCE NO. 1-2102	SHEET NO. 13
ROADWAY DESIGN ENGINEER	HYDRAULICS ENGINEER
	
<i>E. W. Andrews</i>	<i>P. J. Anderson</i>

Notes:
(1) SEE SHEET 5, SHEET 7, SHEET 8, FOR PLAN VIEW OF -RAMP C-



-RAMP C DETOUR-

Notes:
(1) SEE SHEET 5, FOR PLAN VIEW OF -RAMP C DETOUR-

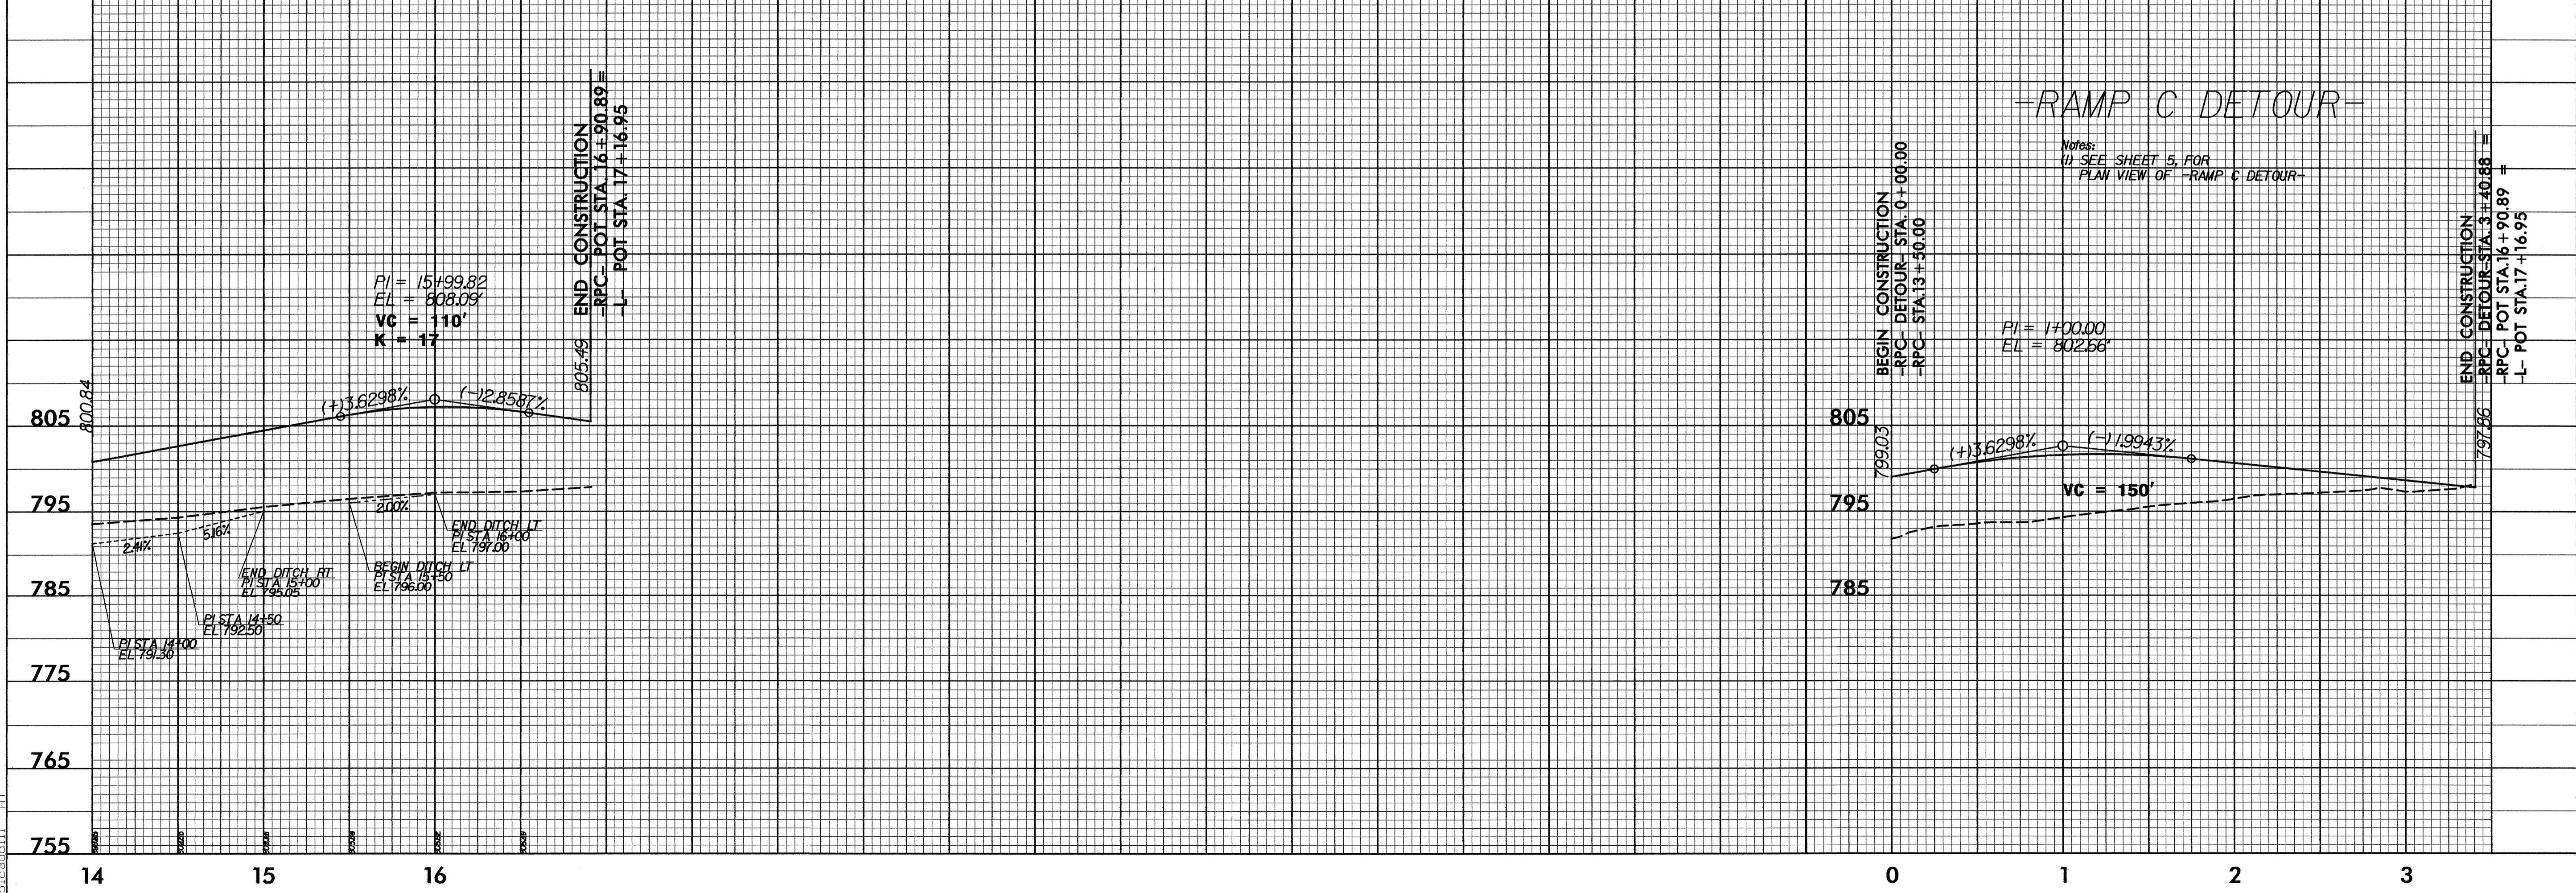

98-AUG-2004 15:36
3:12:02 - RAMP C.D.F.L
3/12/04