


15-JUL-2004 14:27
 M:\Special_Details\stds\stds\422d10\0422d10.dgn
 ericward A:\05212260

5/14/99

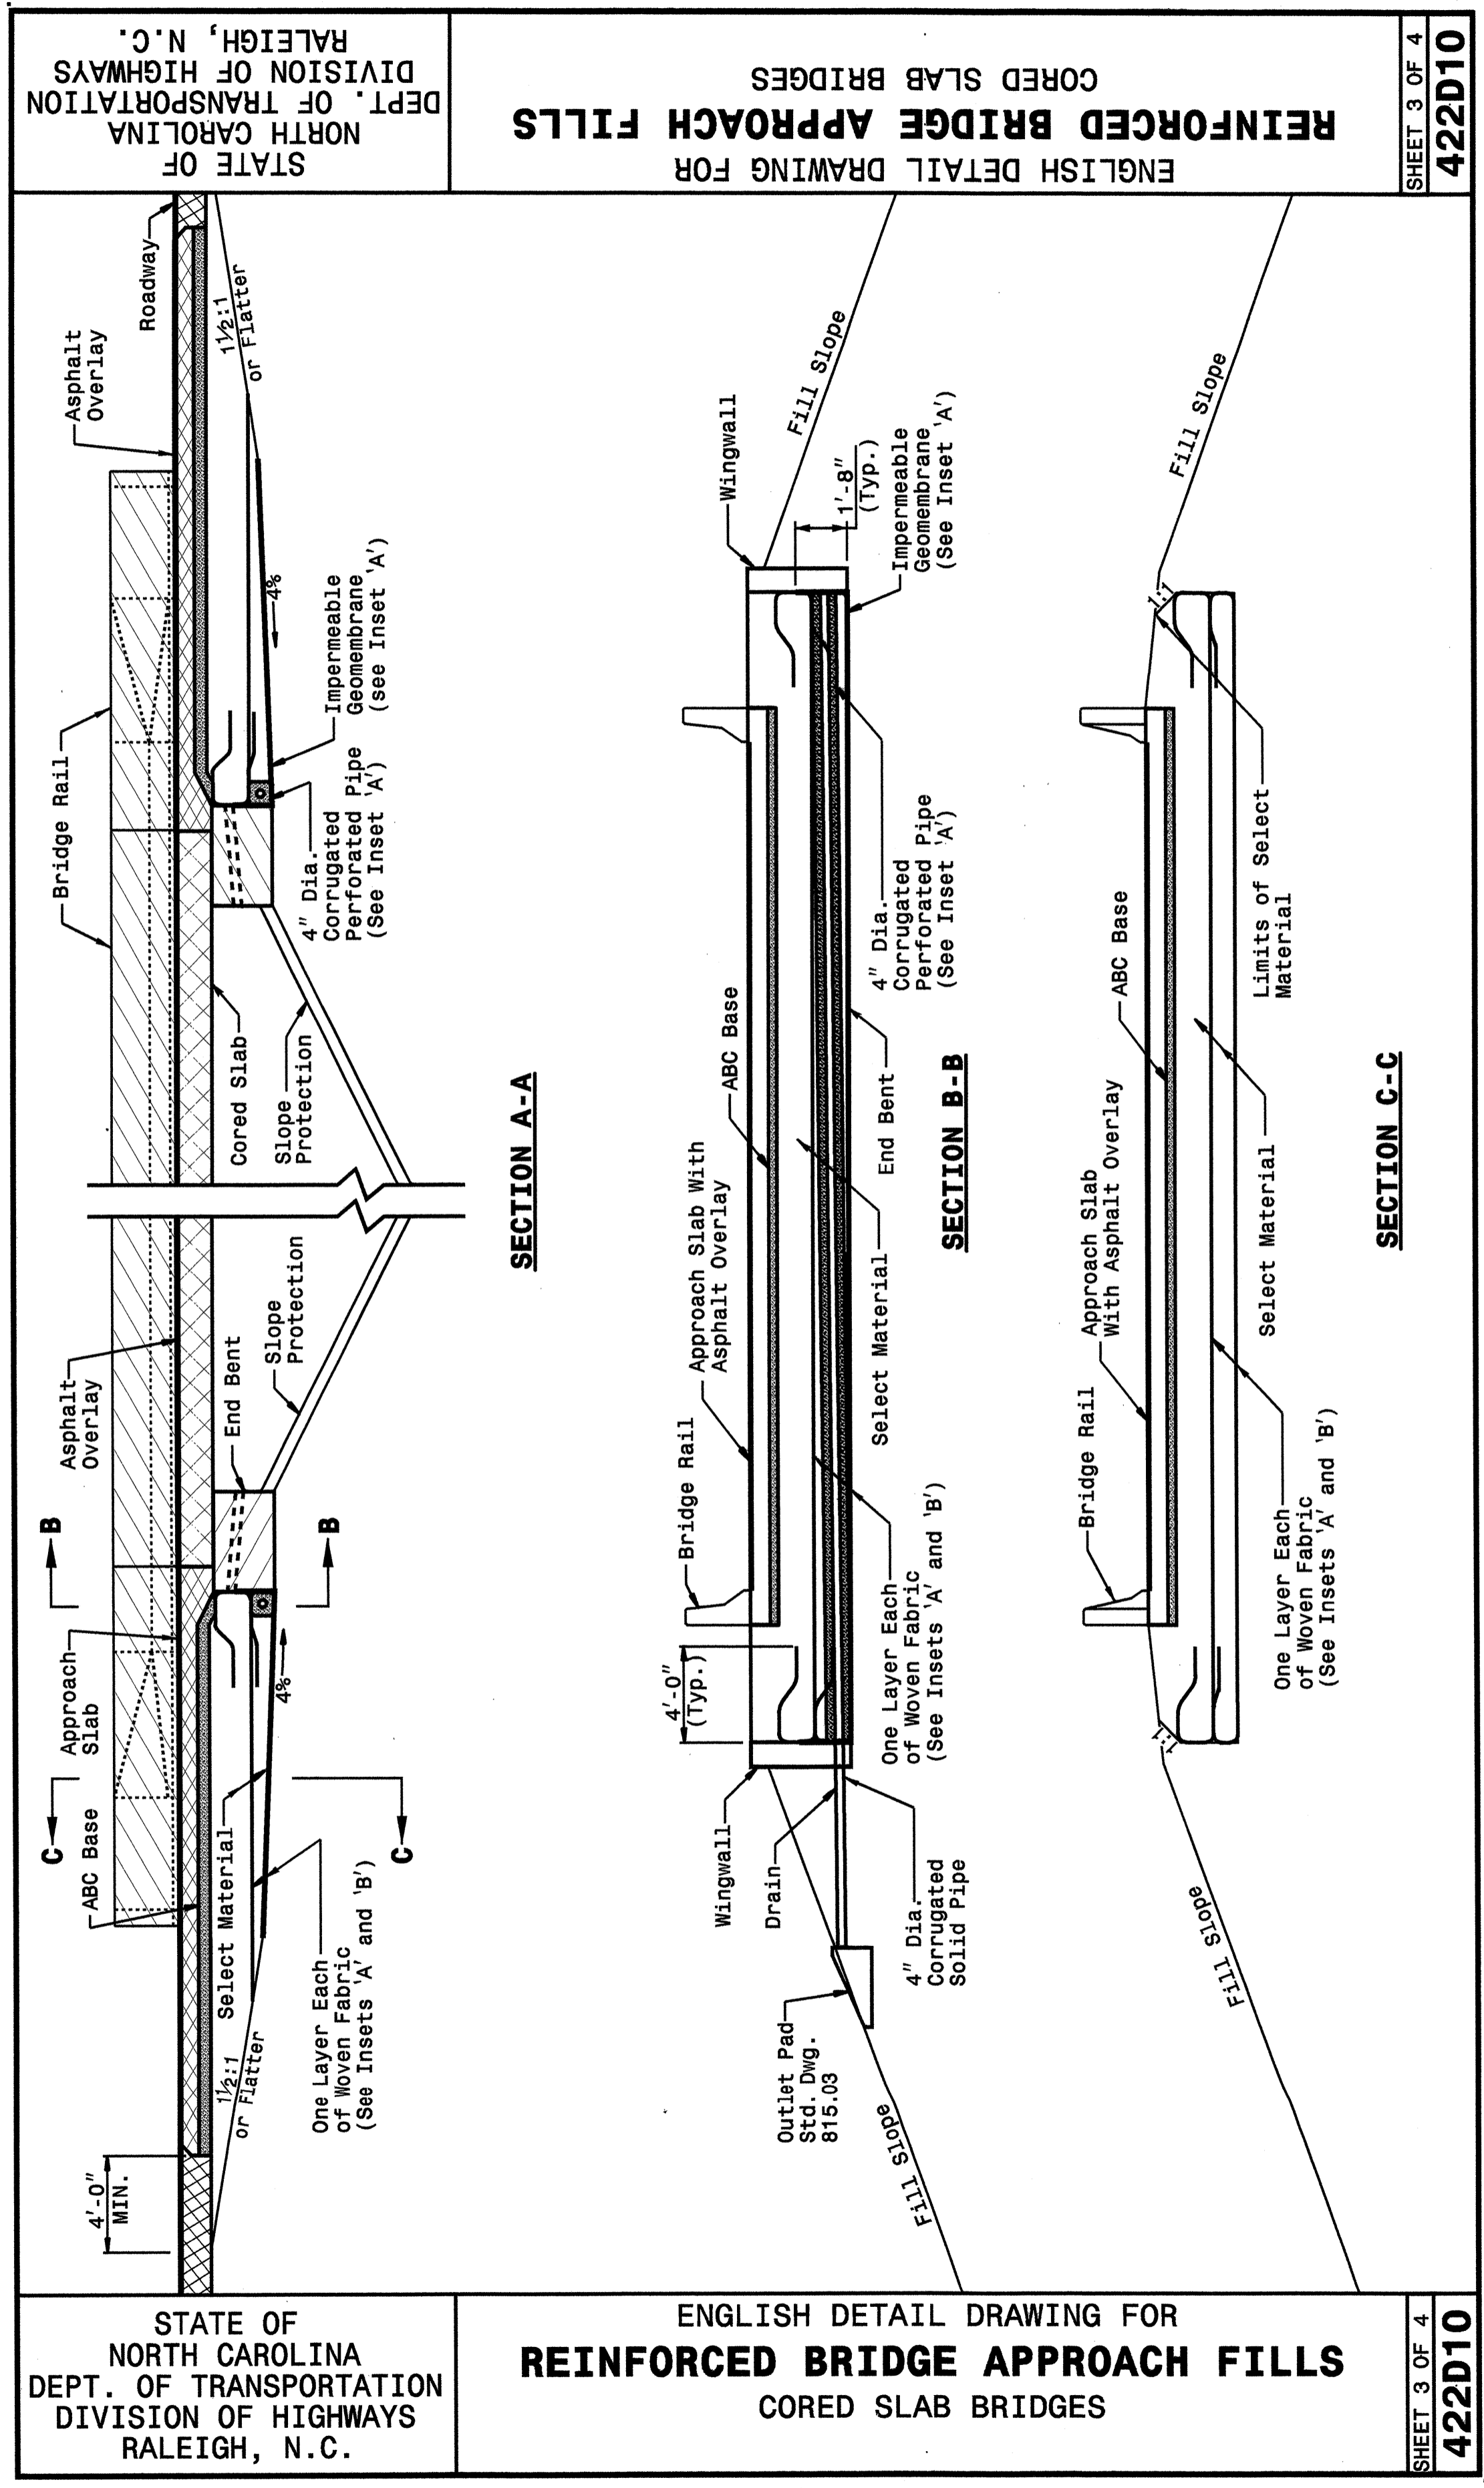


STATE OF NORTH CAROLINA
 DEPT. OF TRANSPORTATION
 DIVISION OF HIGHWAYS
 RALEIGH, N.C.

ENGLISH DETAIL DRAWING FOR
REINFORCED BRIDGE APPROACH FILLS
 CORED SLAB BRIDGES

SHEET 3 OF 4
422D10

SHEET 3 OF 4
422D10

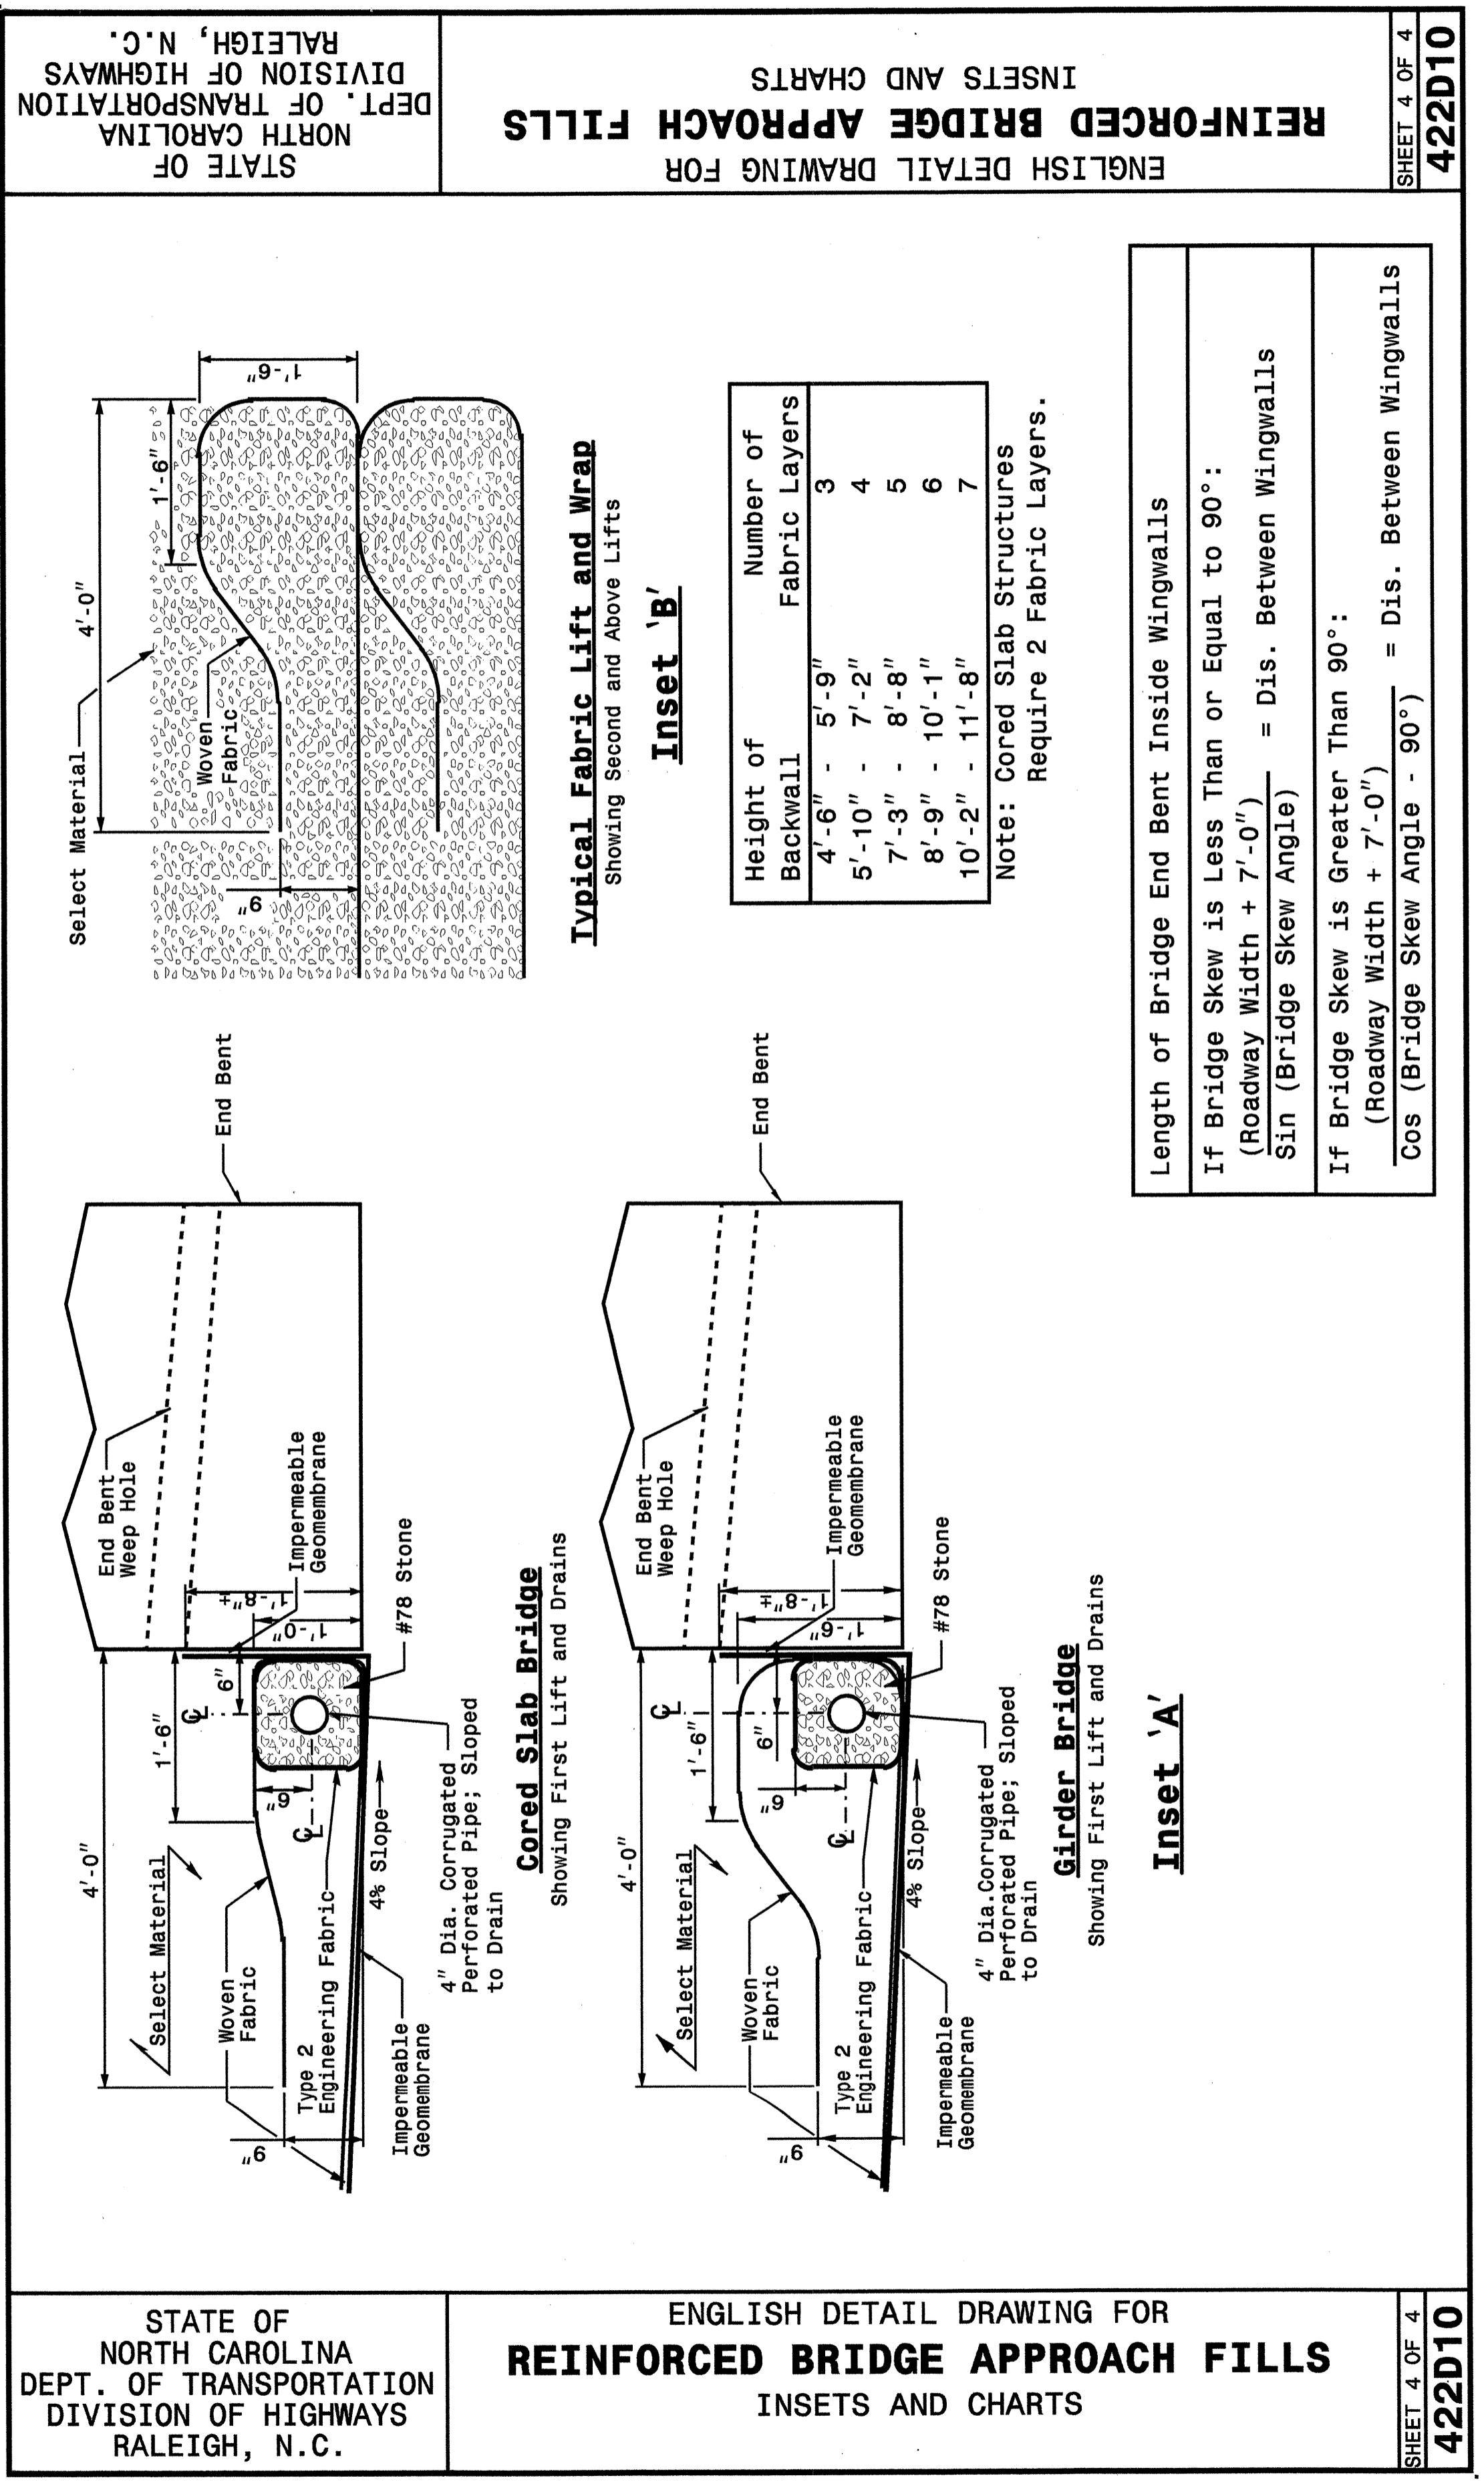


STATE OF NORTH CAROLINA
 DEPT. OF TRANSPORTATION
 DIVISION OF HIGHWAYS
 RALEIGH, N.C.

ENGLISH DETAIL DRAWING FOR
REINFORCED BRIDGE APPROACH FILLS
 INSETS AND CHARTS

SHEET 4 OF 4
422D10

SHEET 4 OF 4
422D10

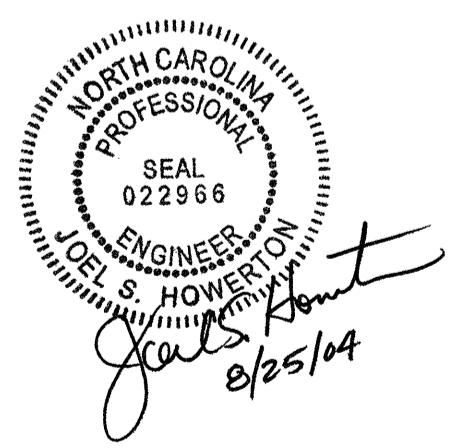

DESIGN SERVICES UNIT
STANDARDS AND SPECIAL DESIGN
 Office 919-250-4128 FAX 919-250-4119

SEE PLATE FOR TITLE

ORIGINAL BY: 2002 STANDARDS DATE: 01-15-02
 MODIFIED BY: E. E. WARD DATE: 03-26-03
 CHECKED BY: *Joel S. Howerton* DATE: 7/14/04
 FILE SPEC.: stds/02stdstodetails/english/422d10.dgn