



## INTERSECTION DETAIL

EST TRAFFIC VOLUME =  $\frac{2001 \text{ ADT}}{2025 \text{ ADT}}$

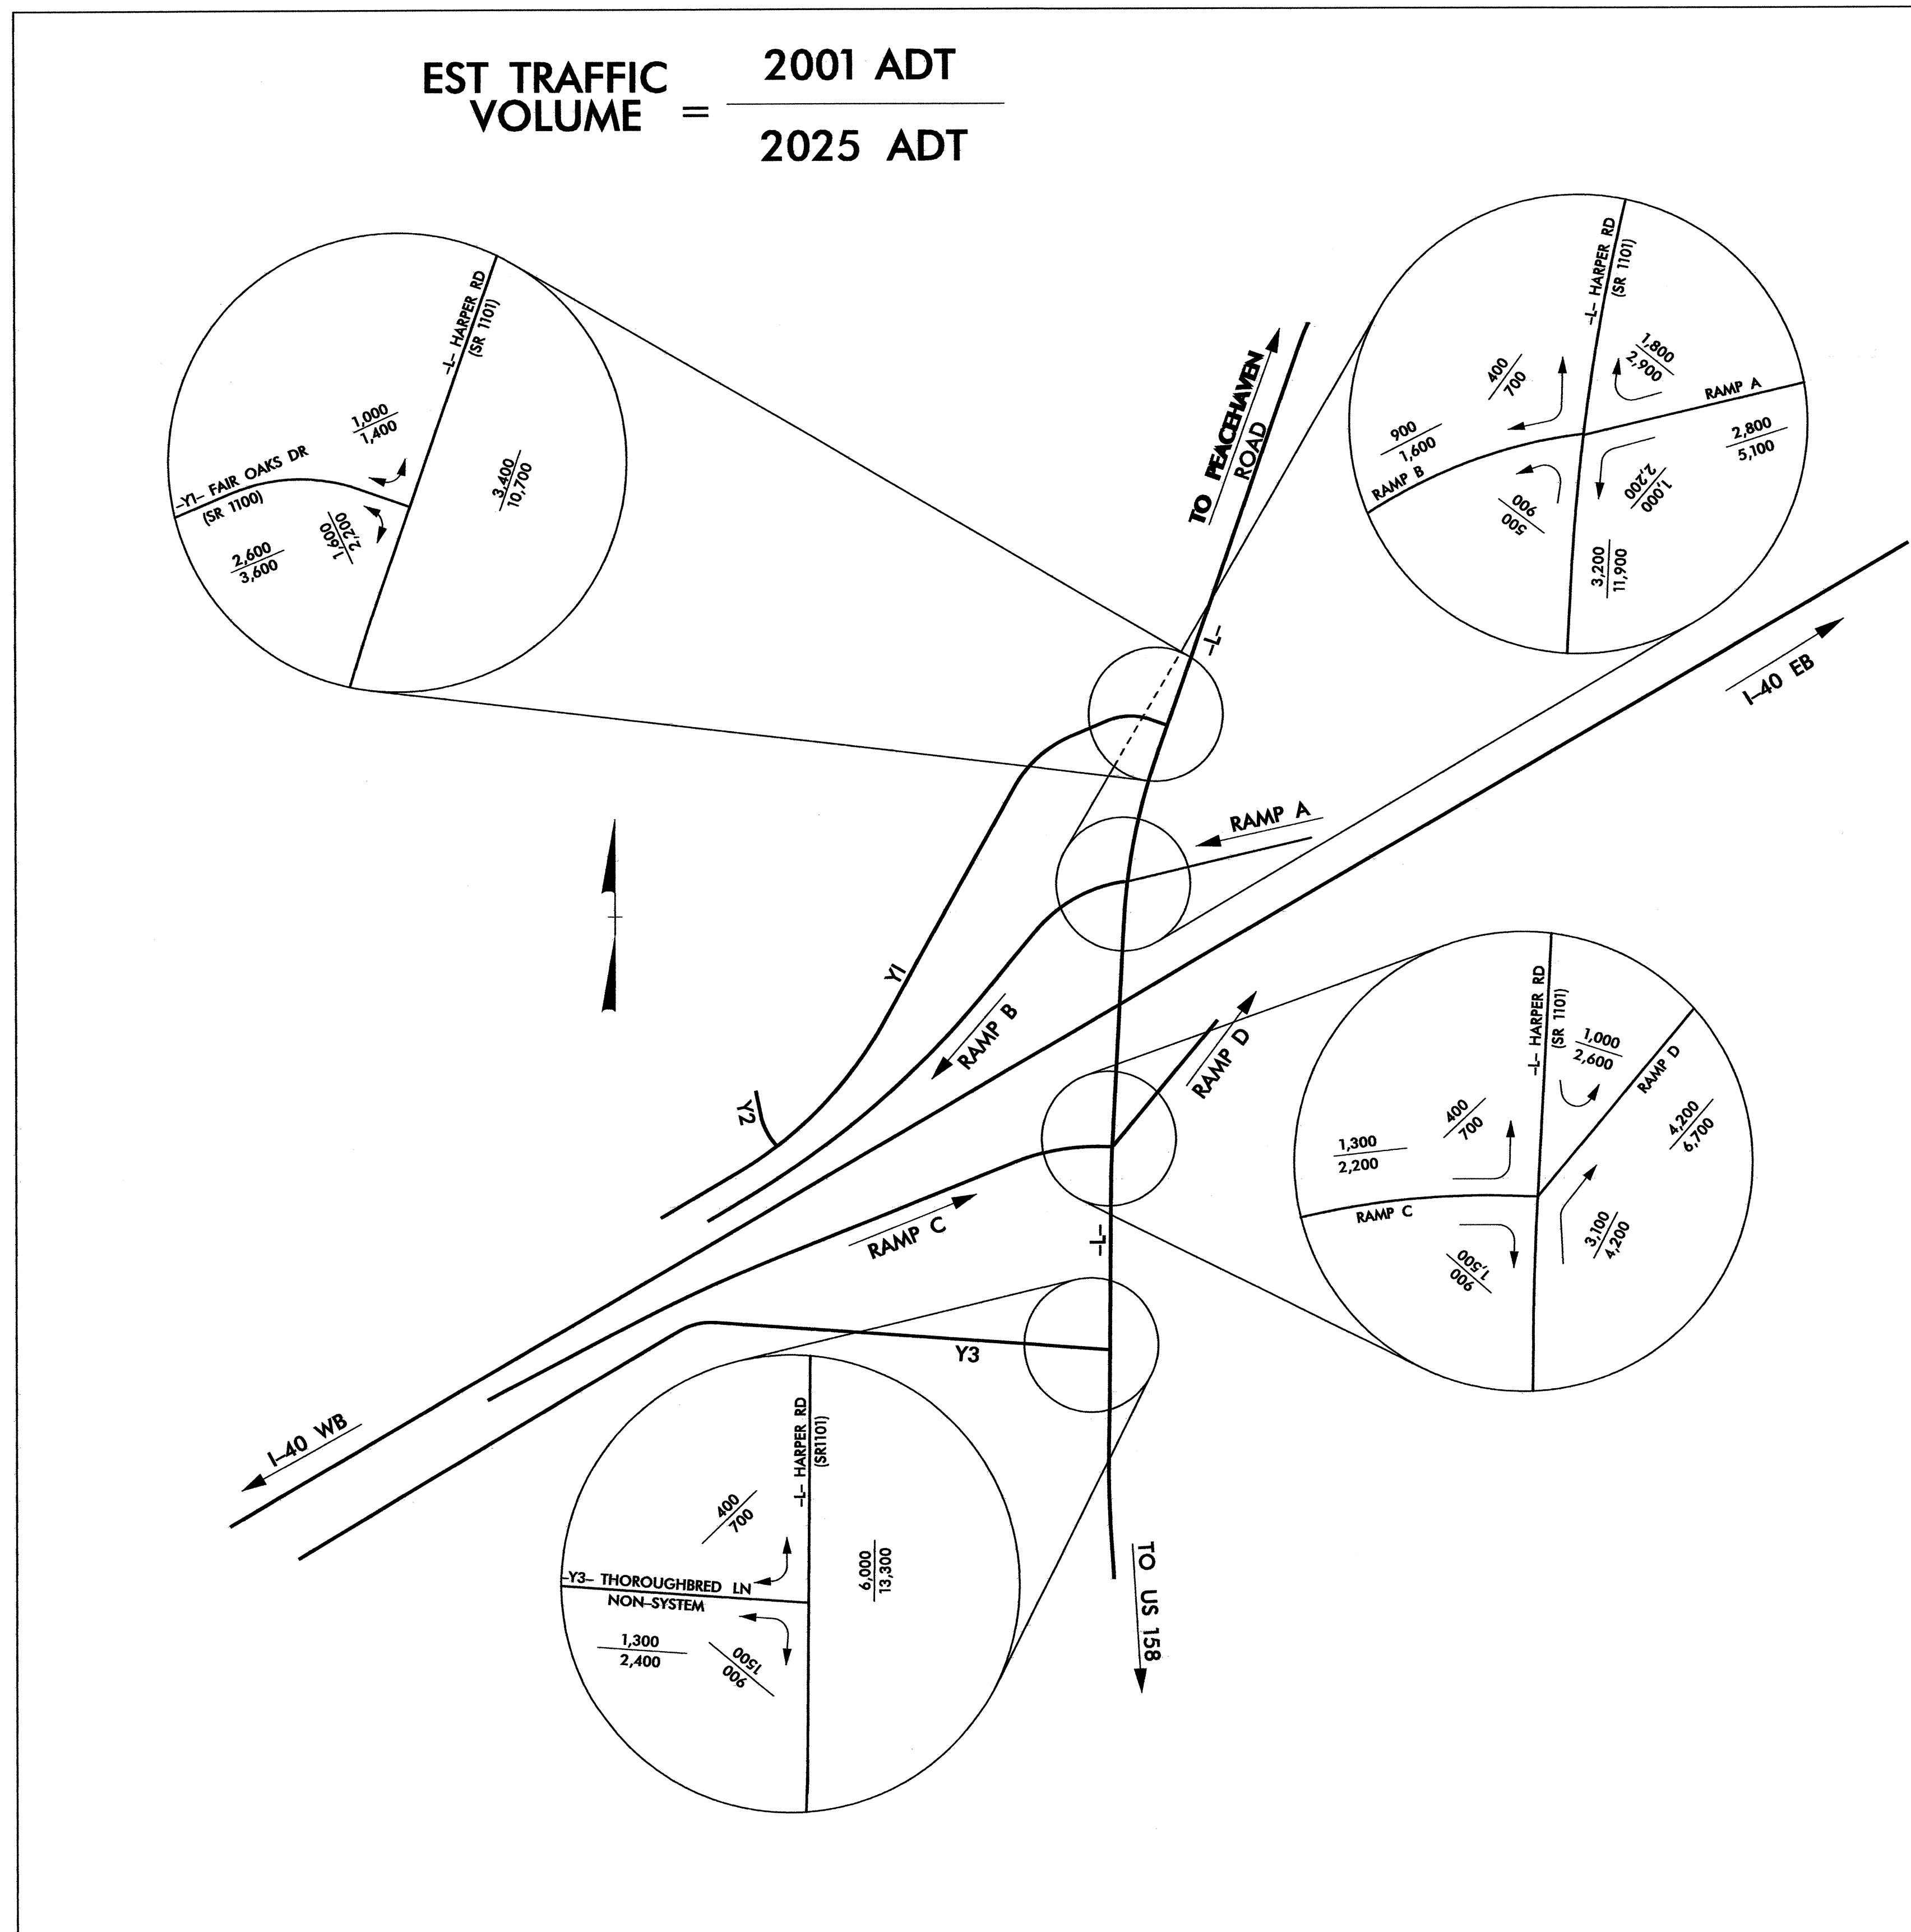

## BRIDGE DETAIL

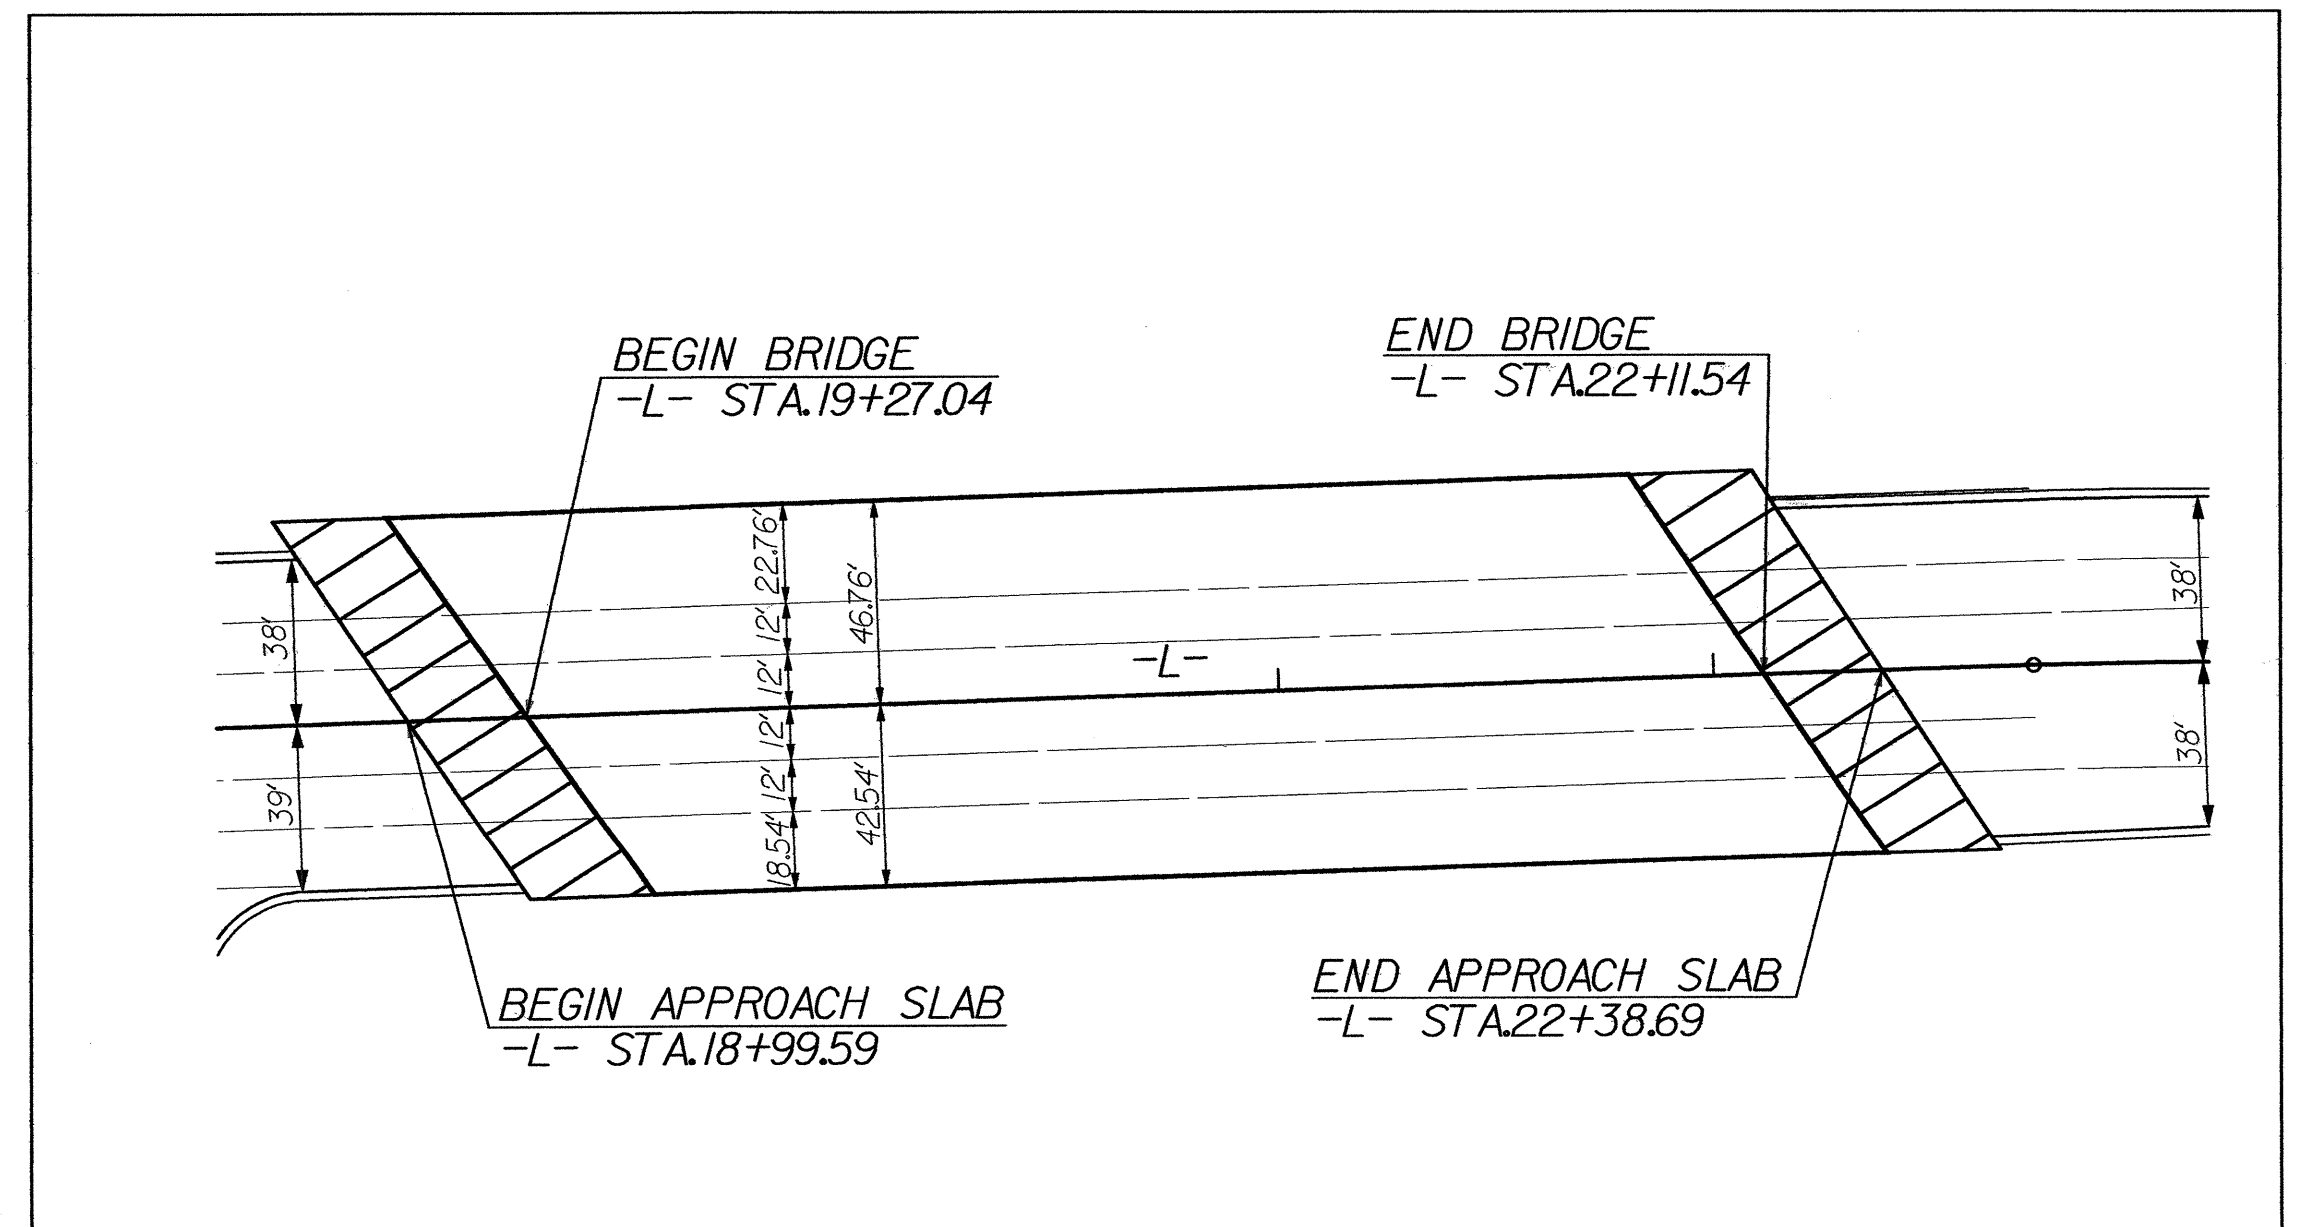

6/2/99

R3-116-2004-1601  
R3-2102-95-1601  
R3-2102-95-1601  
R3-2102-95-1601