



NB SR 1101 (-L-) WIDENING

PROJ. REFERENCE NO.	SHEET NO.
I-2102	TCP-17

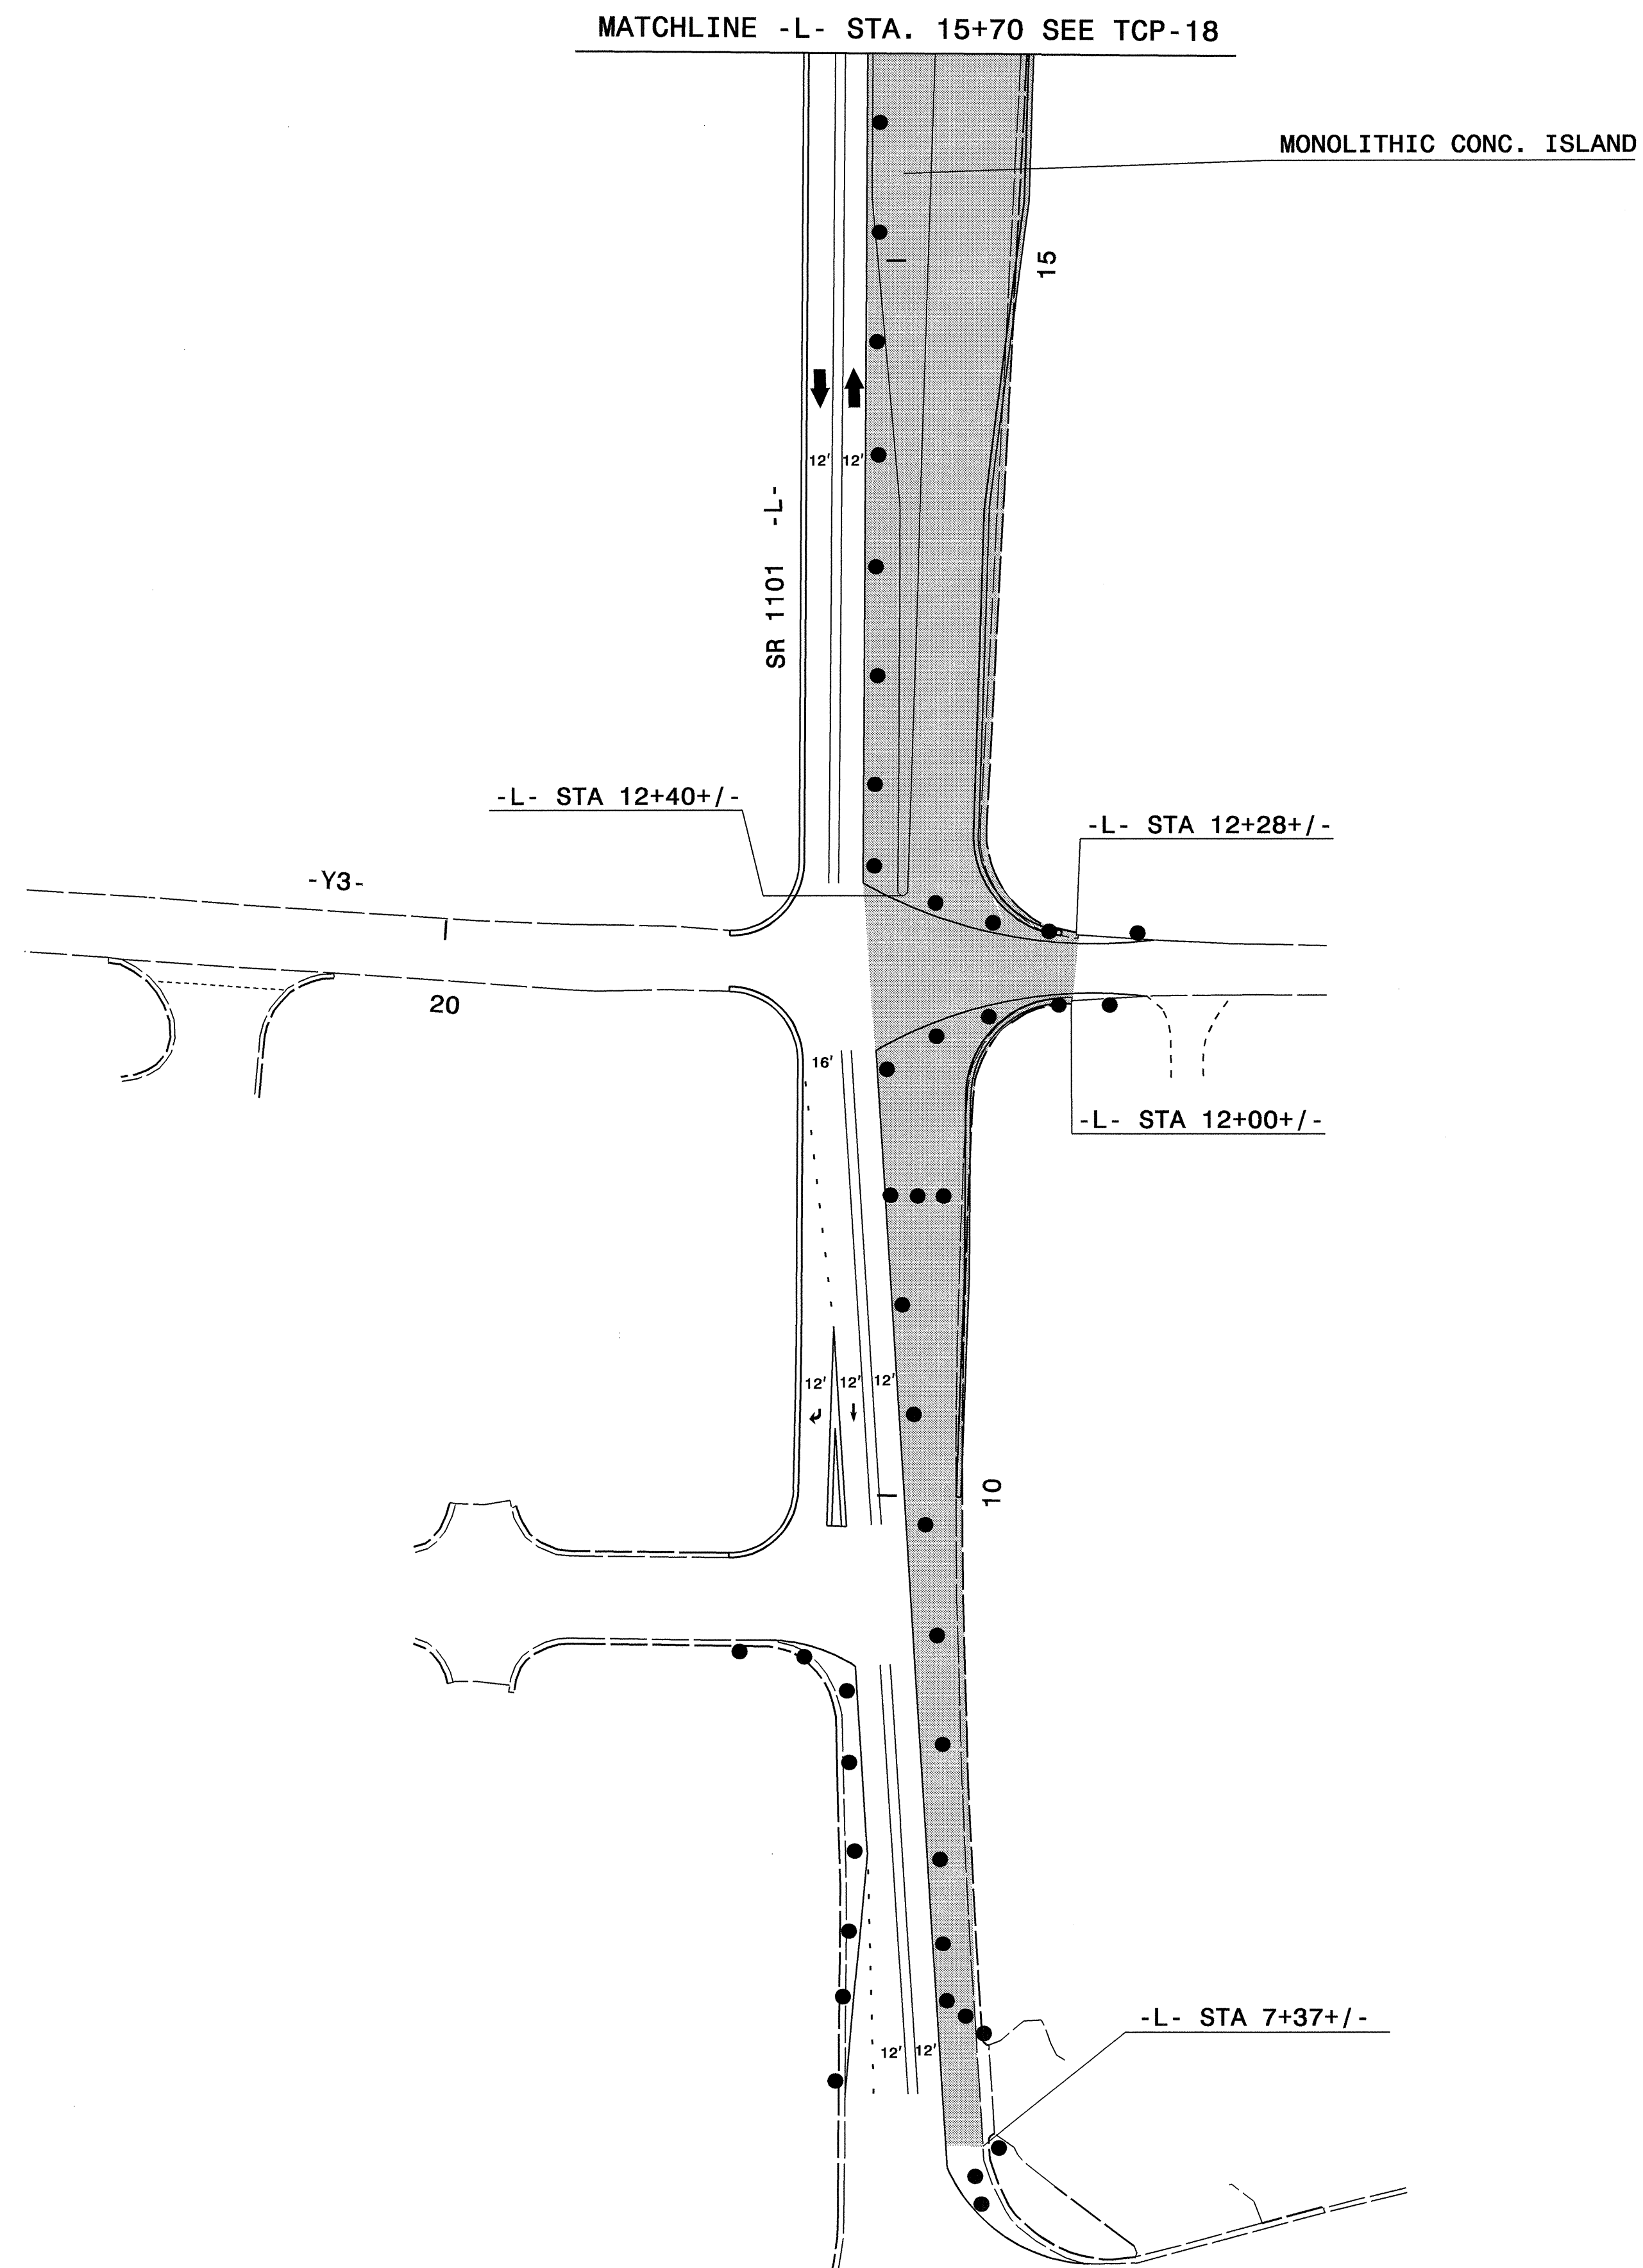


12-AUG-2004 17:07
 W:\TCP\Wg\Xp\I2102\I2102_TCP17.dgn
 WJCCS - AT 1E1093479

APPROVED: *M. McSwain* DATE: *8/16/04*

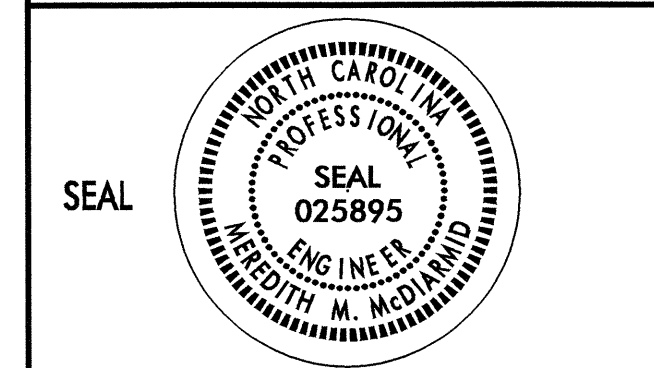

PHASE II: STEP 1

SCALE: NONE
 DATE: 03/04
 DWG. BY: WAJ
 DESIGN BY: WAJ
 REVIEWED BY: CBH

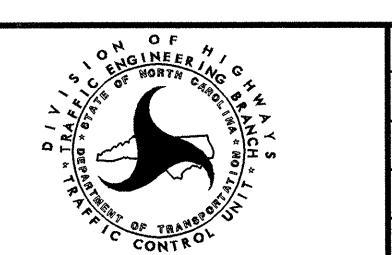

REVISIONS	

CADD FILE I2102 TCP17.DGN