
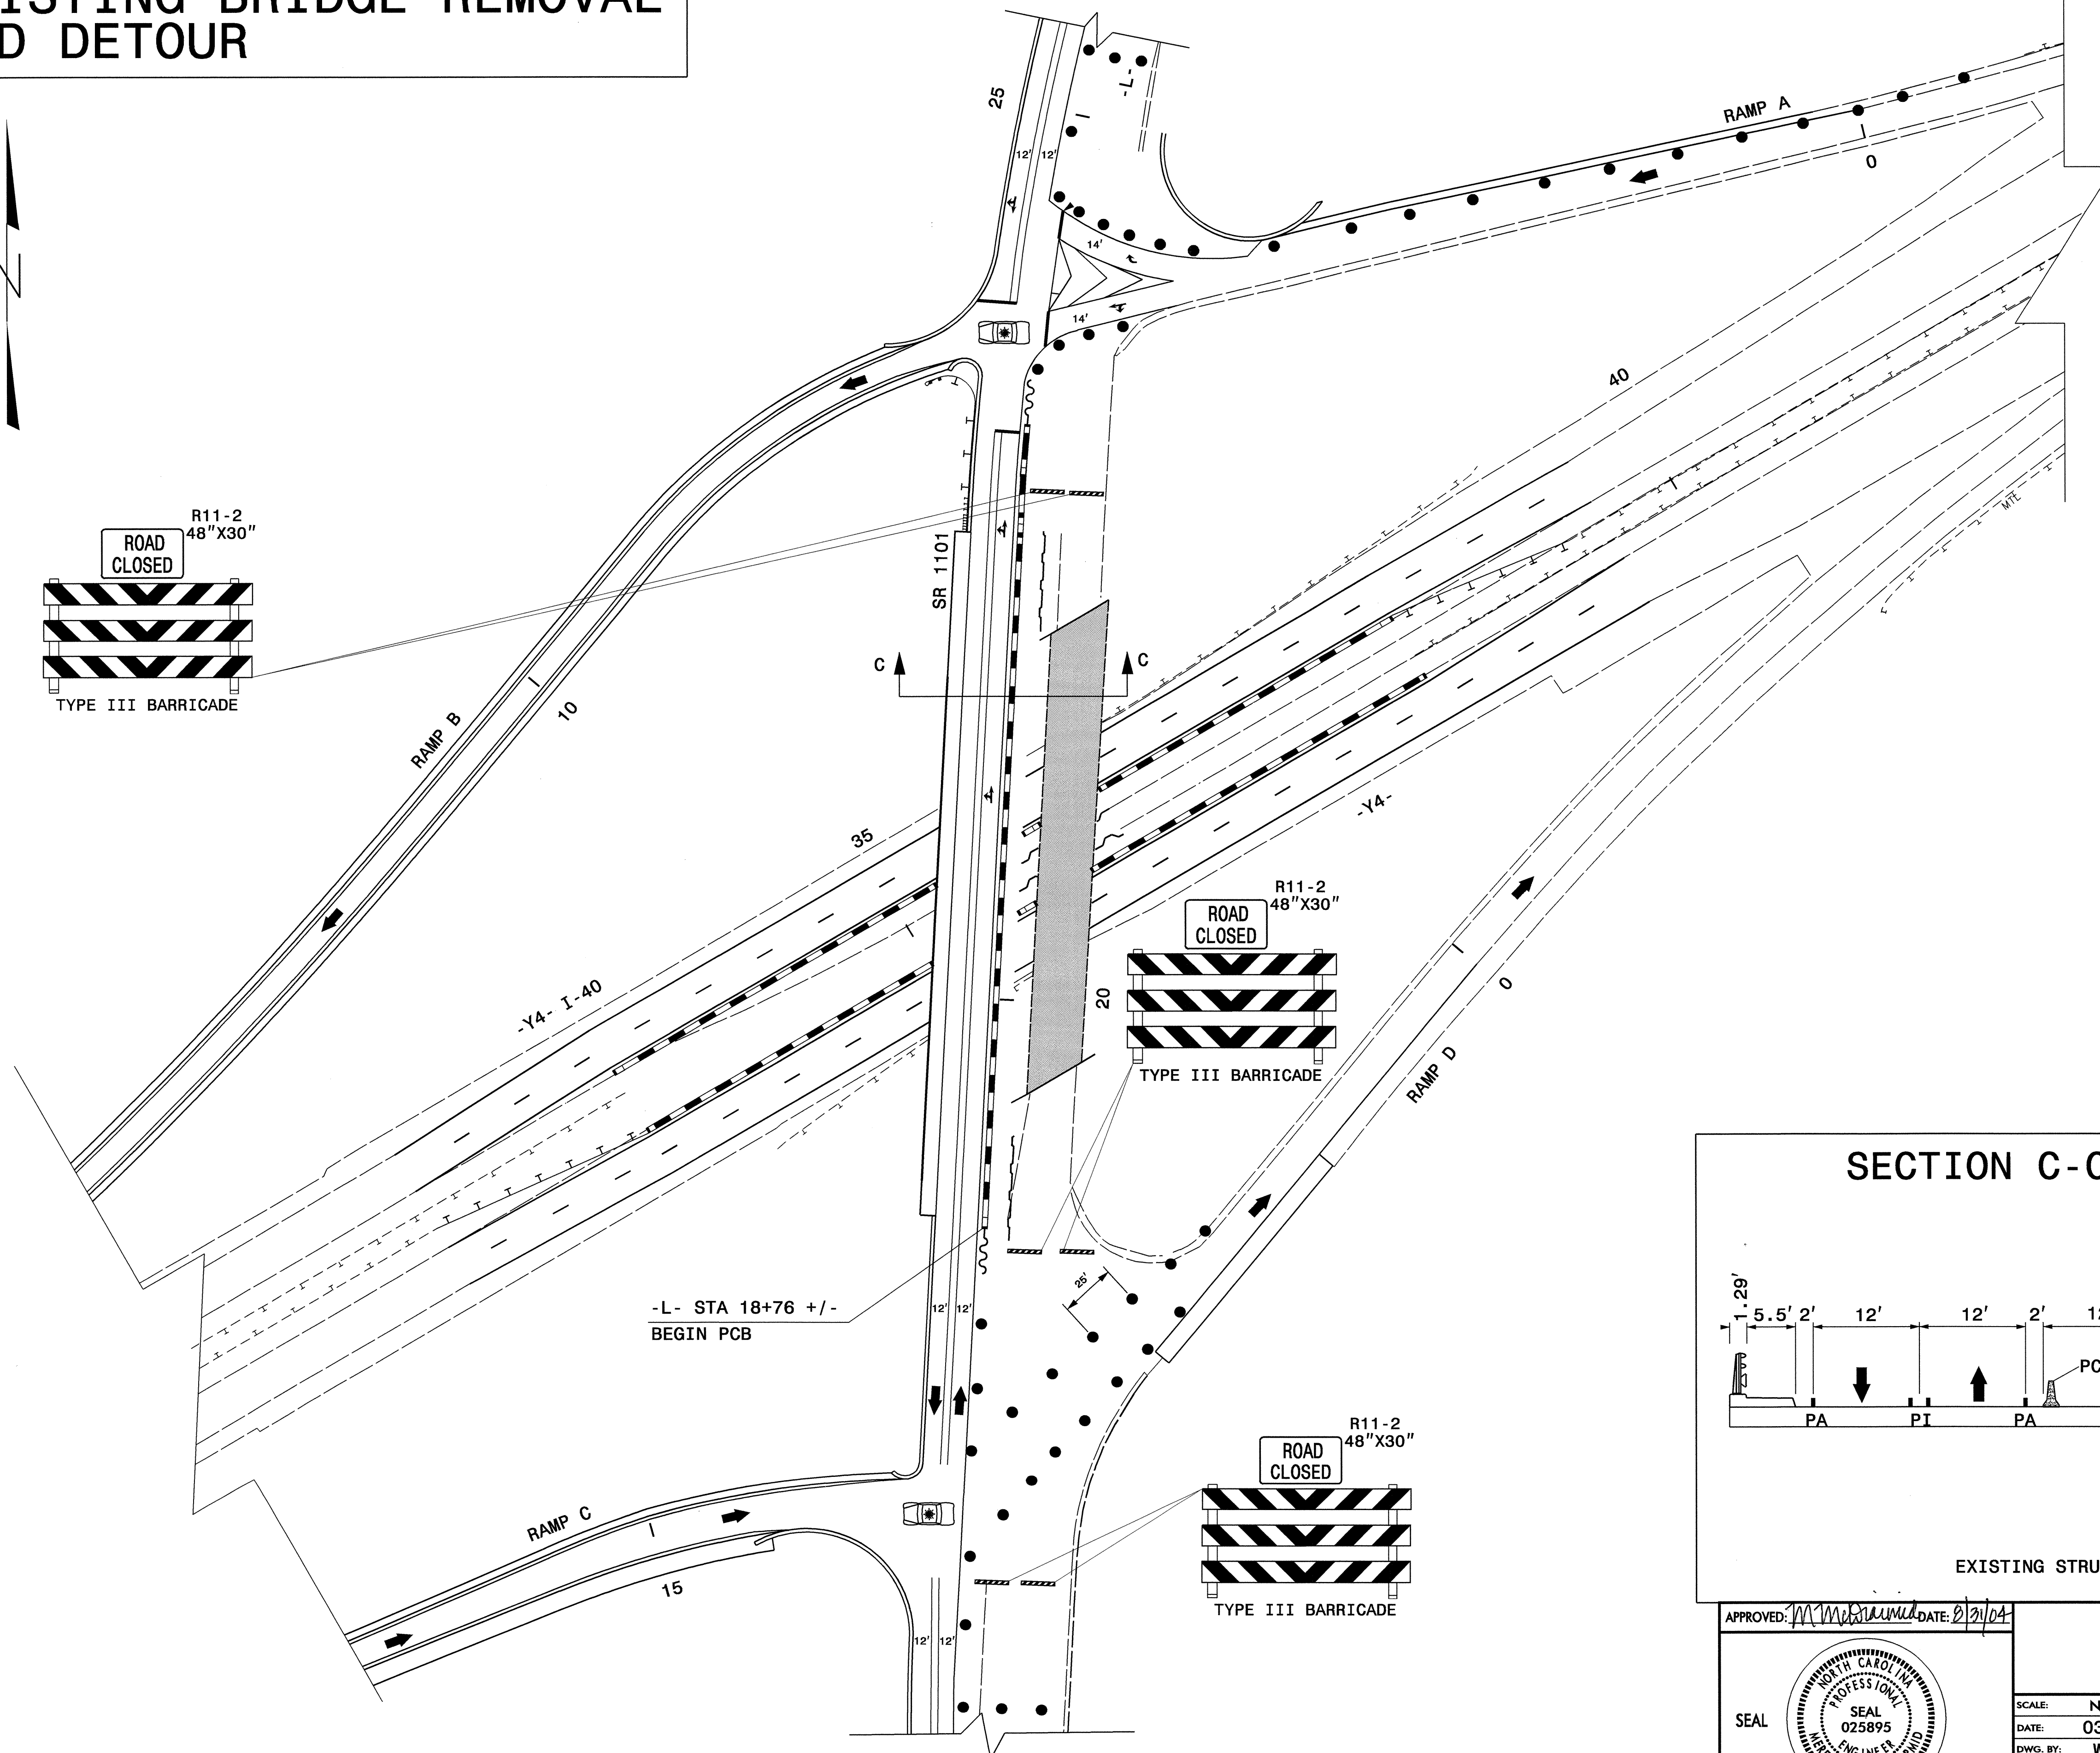



EXISTING BRIDGE REMOVAL AND DETOUR

PROJ. REFERENCE NO.	SHEET NO.
I-2102	TCP-16

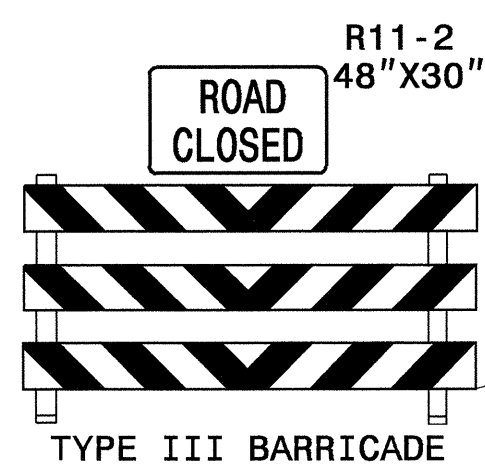


-L- STA 18+76 +/-
BEGIN PCB

SECTION C-C -L- STA 21+80

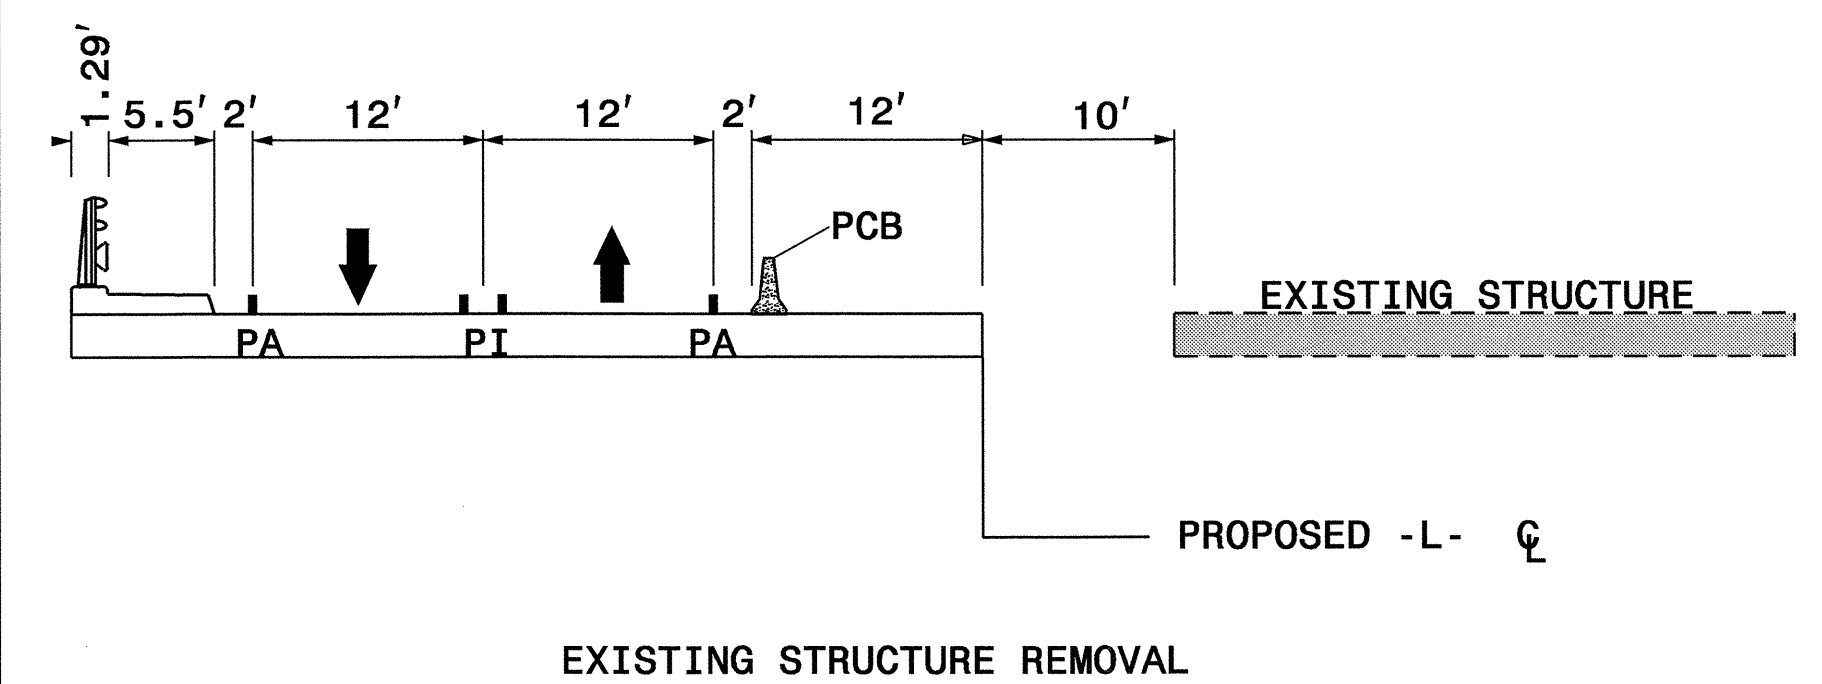


APPROVED: *[Signature]* DATE: 03/04

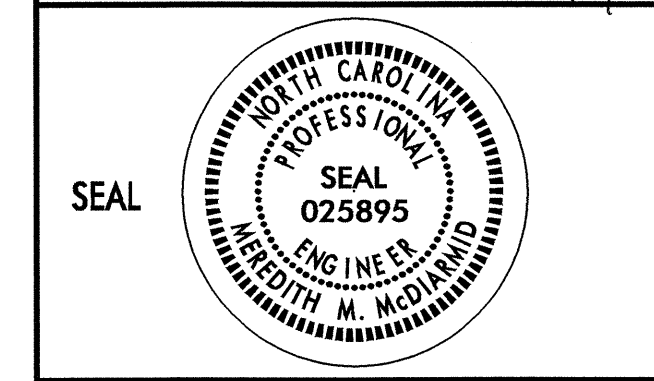

PHASE II: STEP 1

SCALE:	NONE
DATE:	03/04
DWG. BY:	WAJ
DESIGN BY:	WAJ
REVIEWED BY:	CBH

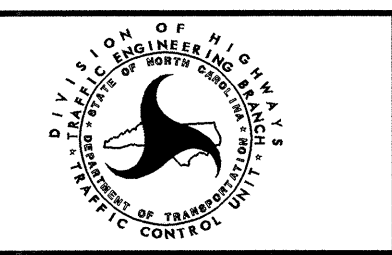

REVISIONS	

30-AUG-2004 17:11
 G:\TCP\Wayne - Plans\2102-TCP16.dgn
 wjocads AT TEL193479