
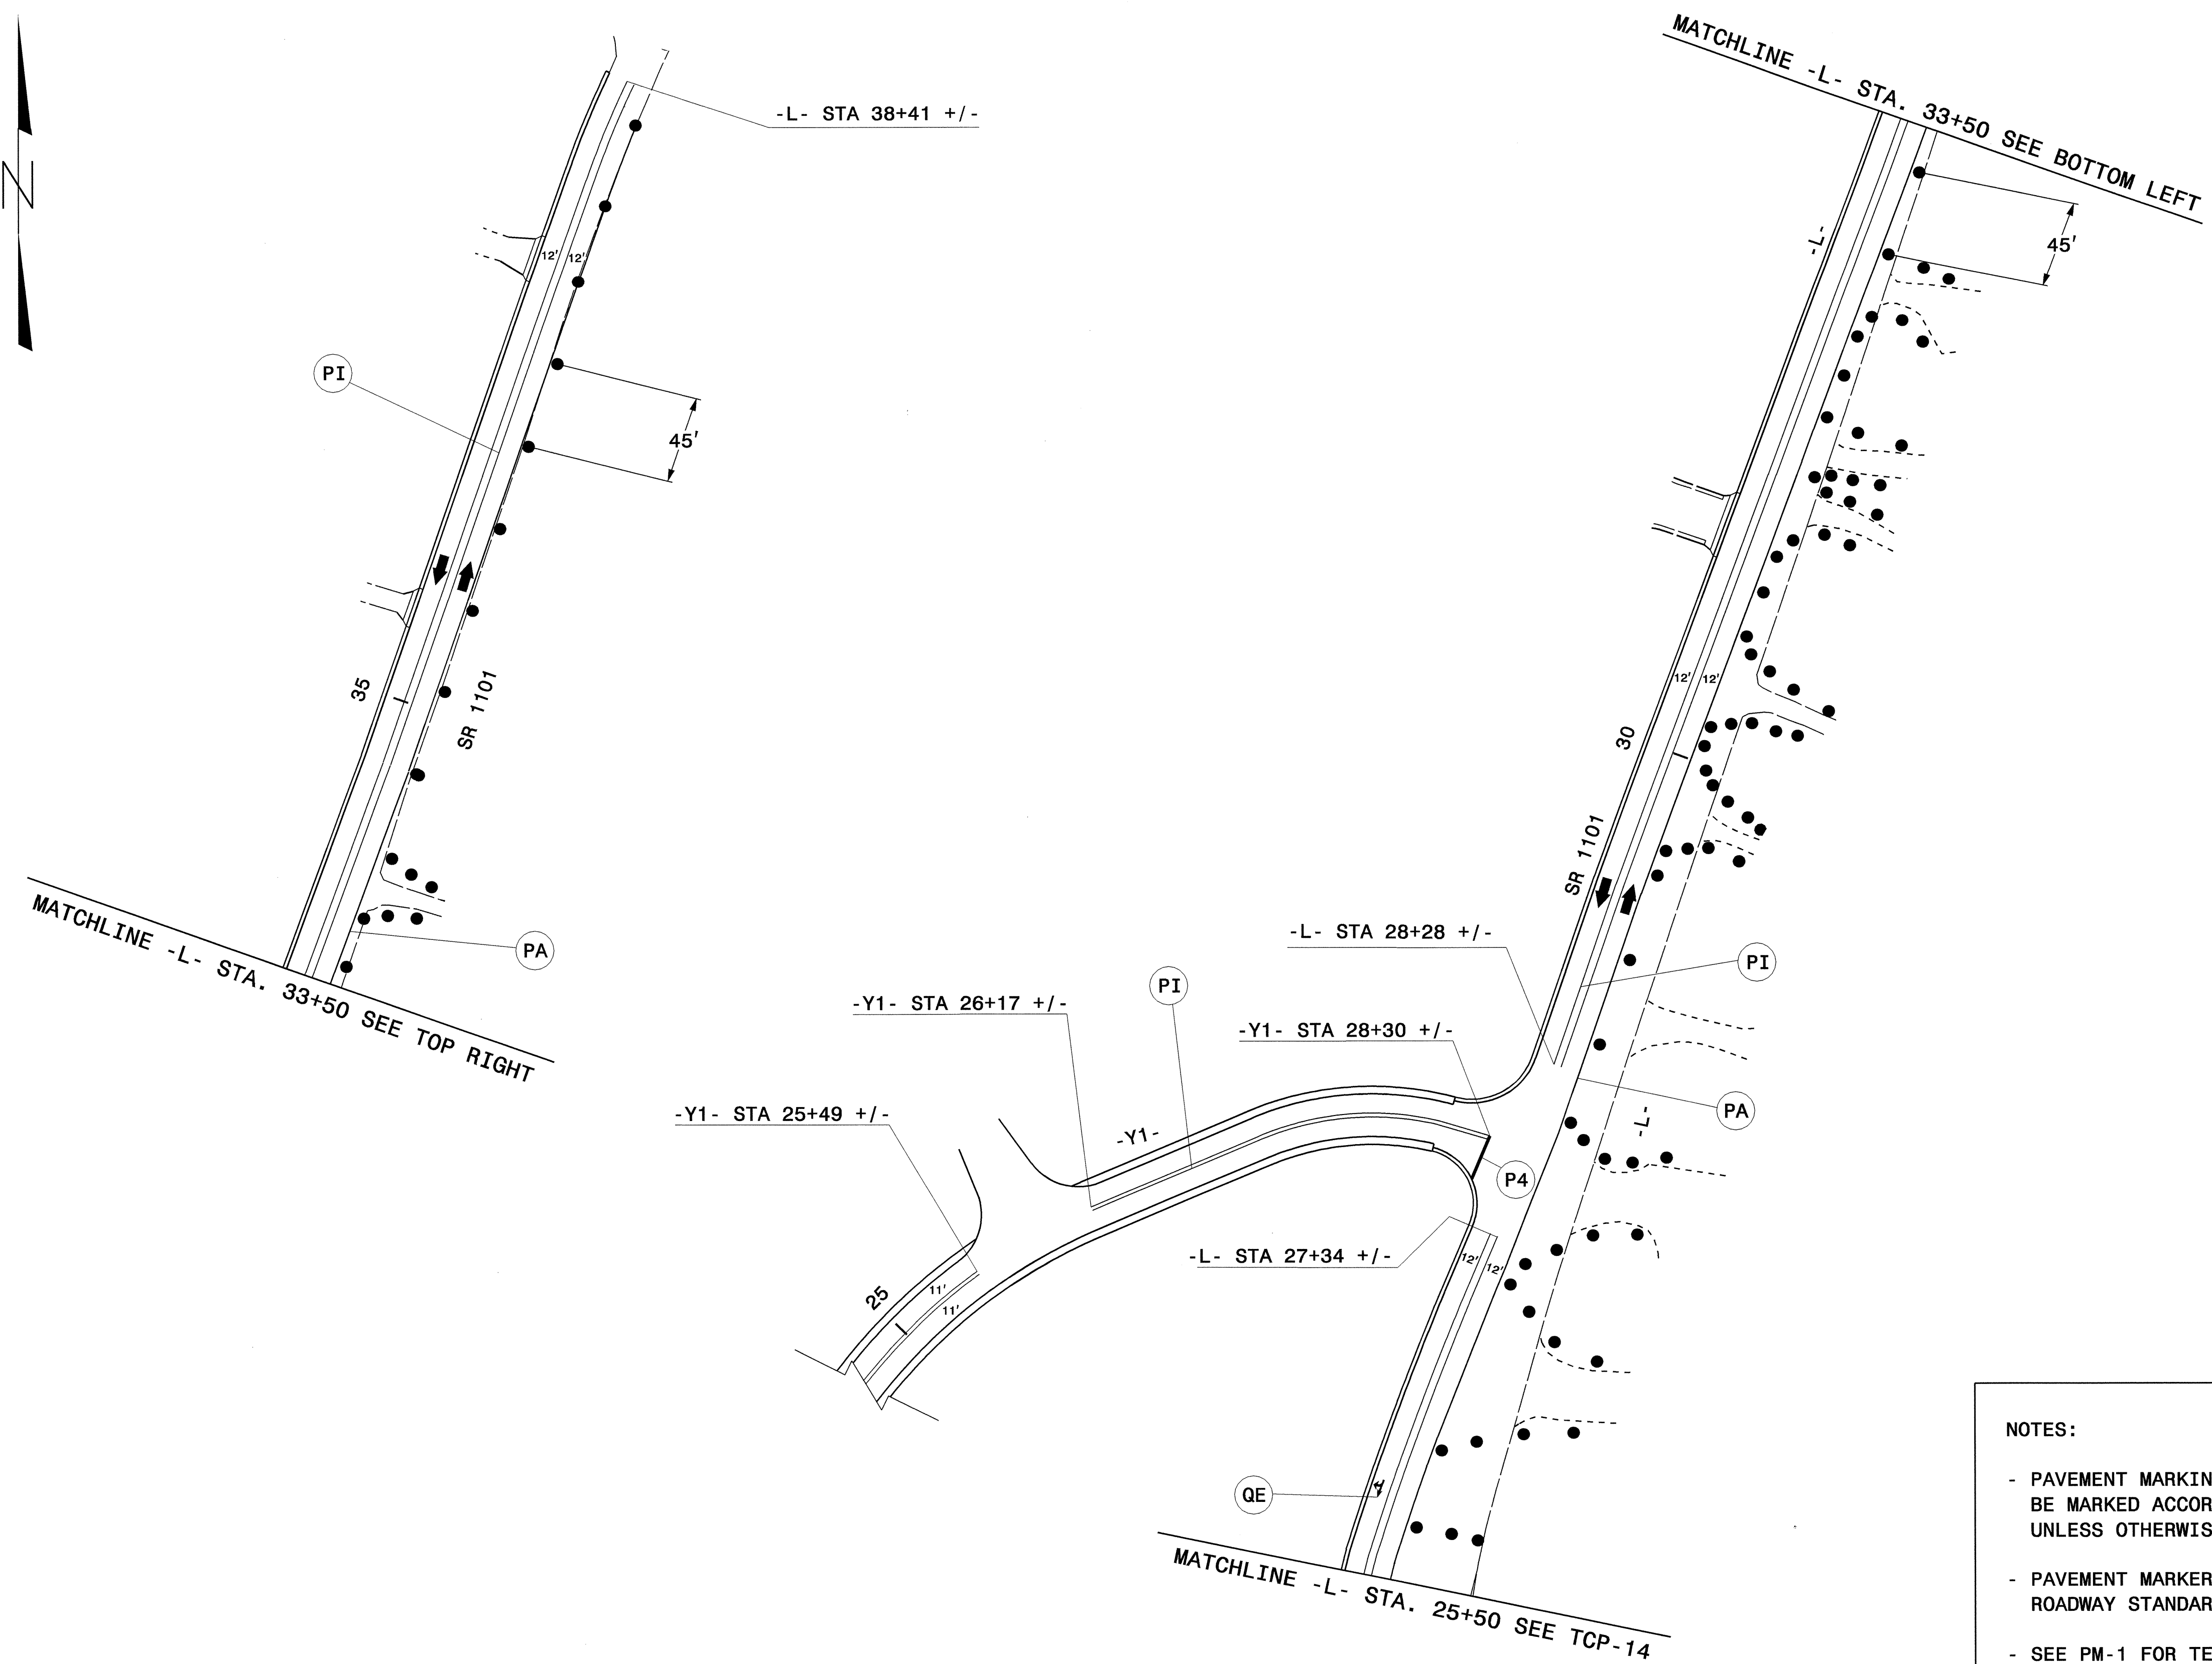


INTERMEDIATE TRAFFIC PATTERN


PROJ. REFERENCE NO.	SHEET NO.
I-2102	TCP-15

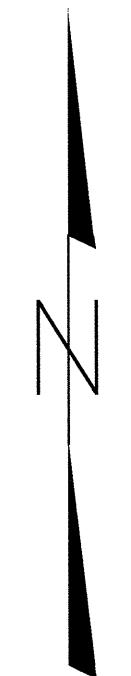

NOTES:

- PAVEMENT MARKINGS, SYMBOLS, AND CHARACTERS ARE TO BE MARKED ACCORDING TO ROADWAY STANDARD DRAWINGS UNLESS OTHERWISE NOTED IN THE PLANS.
- PAVEMENT MARKERS ARE TO BE SPACED ACCORDING TO THE ROADWAY STANDARD DRAWINGS.
- SEE PM-1 FOR TEMPORARY PAVEMENT MARKING SYMBOL DESCRIPTION.

APPROVED: *M. McDaniel* DATE: *2/16/04*

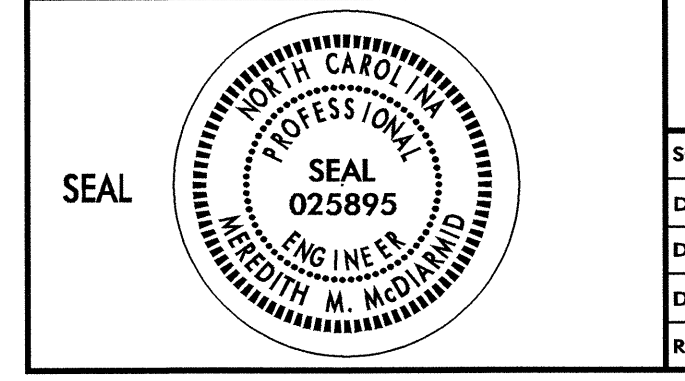

PHASE I: STEP 8	
SCALE: NONE	REVISIONS
DATE: 03/04	
DWG. BY: WAJ	
DESIGN BY: WAJ	
REVIEWED BY: CBH	

12-AUG-2004 17:07
 C:\Users\Waj\Documents\I-2102-TCP15.dgn
 WJAJ
 AT - LEIC93719