



PROJECT REFERENCE NO.	SHEET NO.
I-2102	UC-2
DESIGNED BY: MRB	
DRAWN BY: MRB	
CHECKED BY: RBW	
APPROVED BY: RBW	
REVISED:	
NORTH CAROLINA DEPARTMENT OF TRANSPORTATION DESIGN SERVICES UNIT PHONE: (919) 250-4128 FAX: (919) 250-4119	
UTILITY CONSTRUCTION PLANS ONLY	

UTILITY CONSTRUCTION

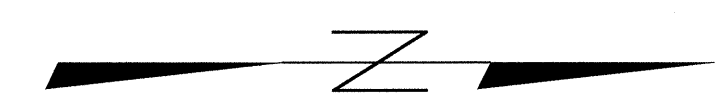

SEE SHEET UC-5
MATCH LINE -Y3- STA.17+44.93

**PROP. - 1 - RELOCATE EXIST. FIRE HYDRANT
 36' OF 6" DI WATER PIPE, PC 350
 1 - 8" X 6" TAPPING SLEEVE, VALVE & VALVE
 BOX, 200# WP
 1 - 6" DI PLUG**

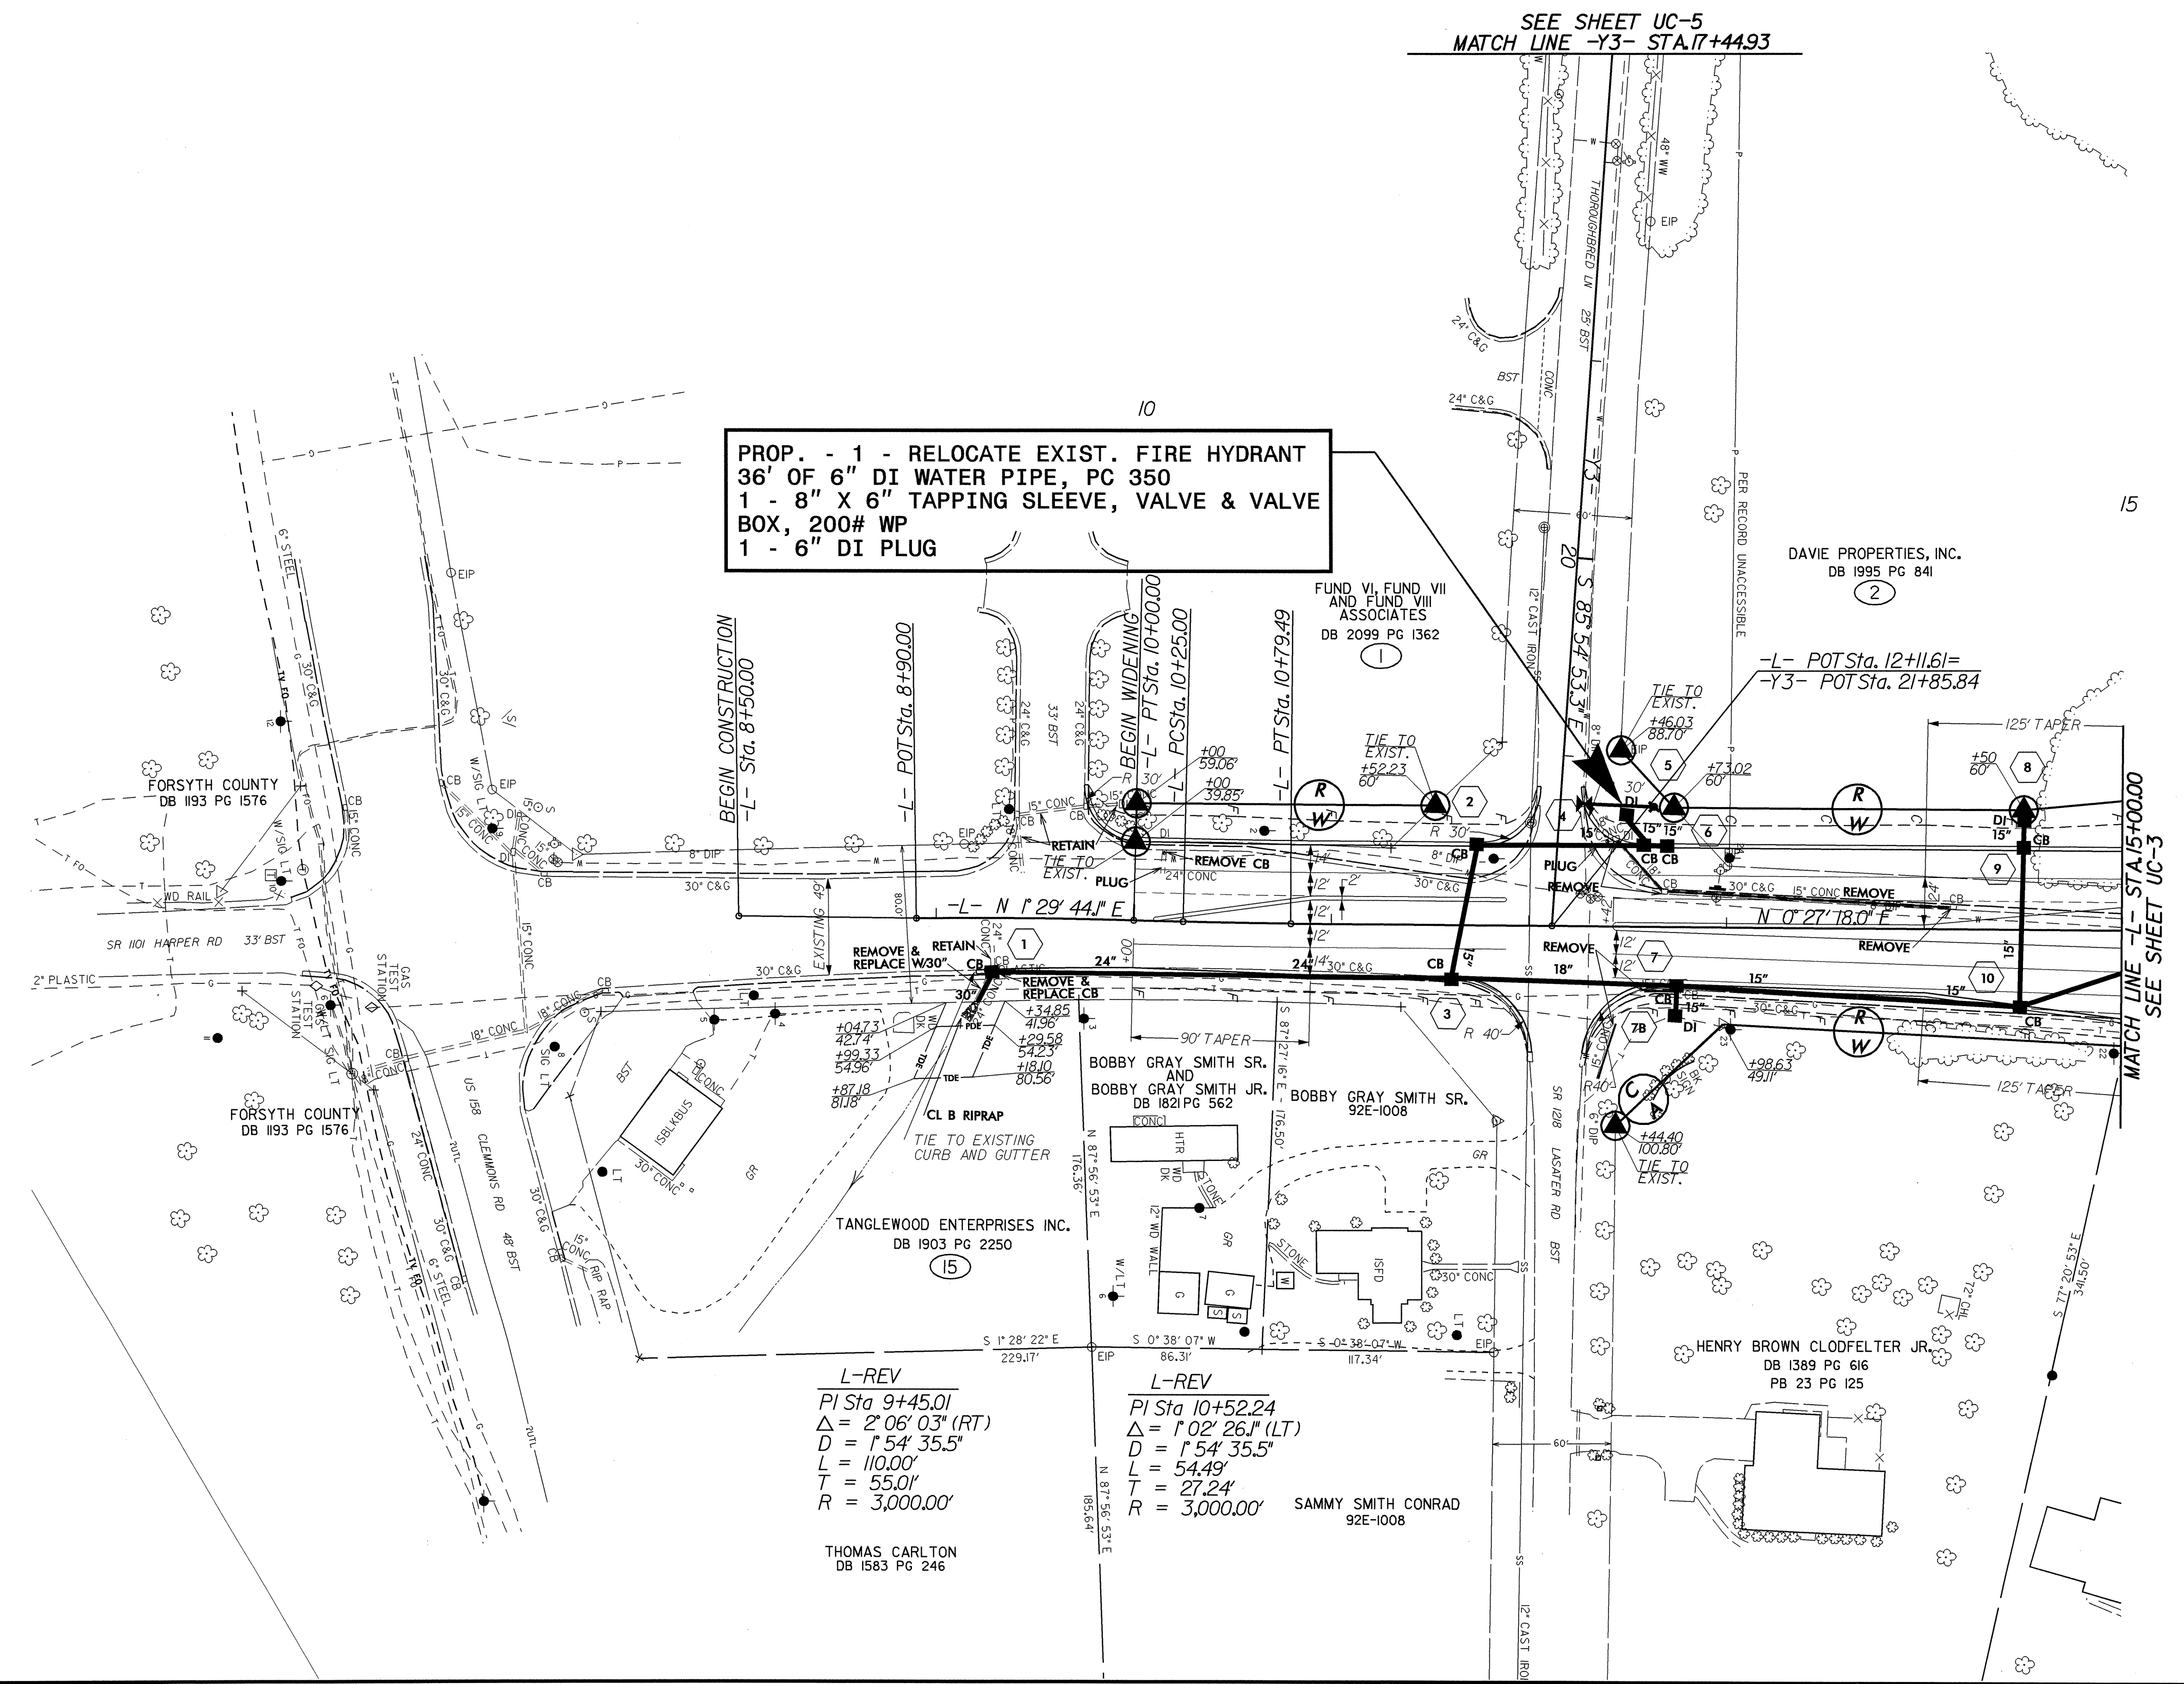

L-REV
 PI Sta 9+45.01
 $\Delta = 2' 06'' 03''$ (RT)
 $D = 1' 54'' 35.5''$
 $L = 110.00'$
 $T = 55.01'$
 $R = 3,000.00'$

L-REV
 PI Sta 10+52.24
 $\Delta = 1' 02'' 26''$ (LT)
 $D = 1' 54'' 35.5''$
 $L = 54.49'$
 $T = 27.24'$
 $R = 3,000.00'$

THOMAS CARLTON
 DB 1583 PG 246

SAMMY SMITH CONRAD
 92E-1008

MATCH LINE -L- STA.15+00.00
SEE SHEET UC-3