


8/23/99

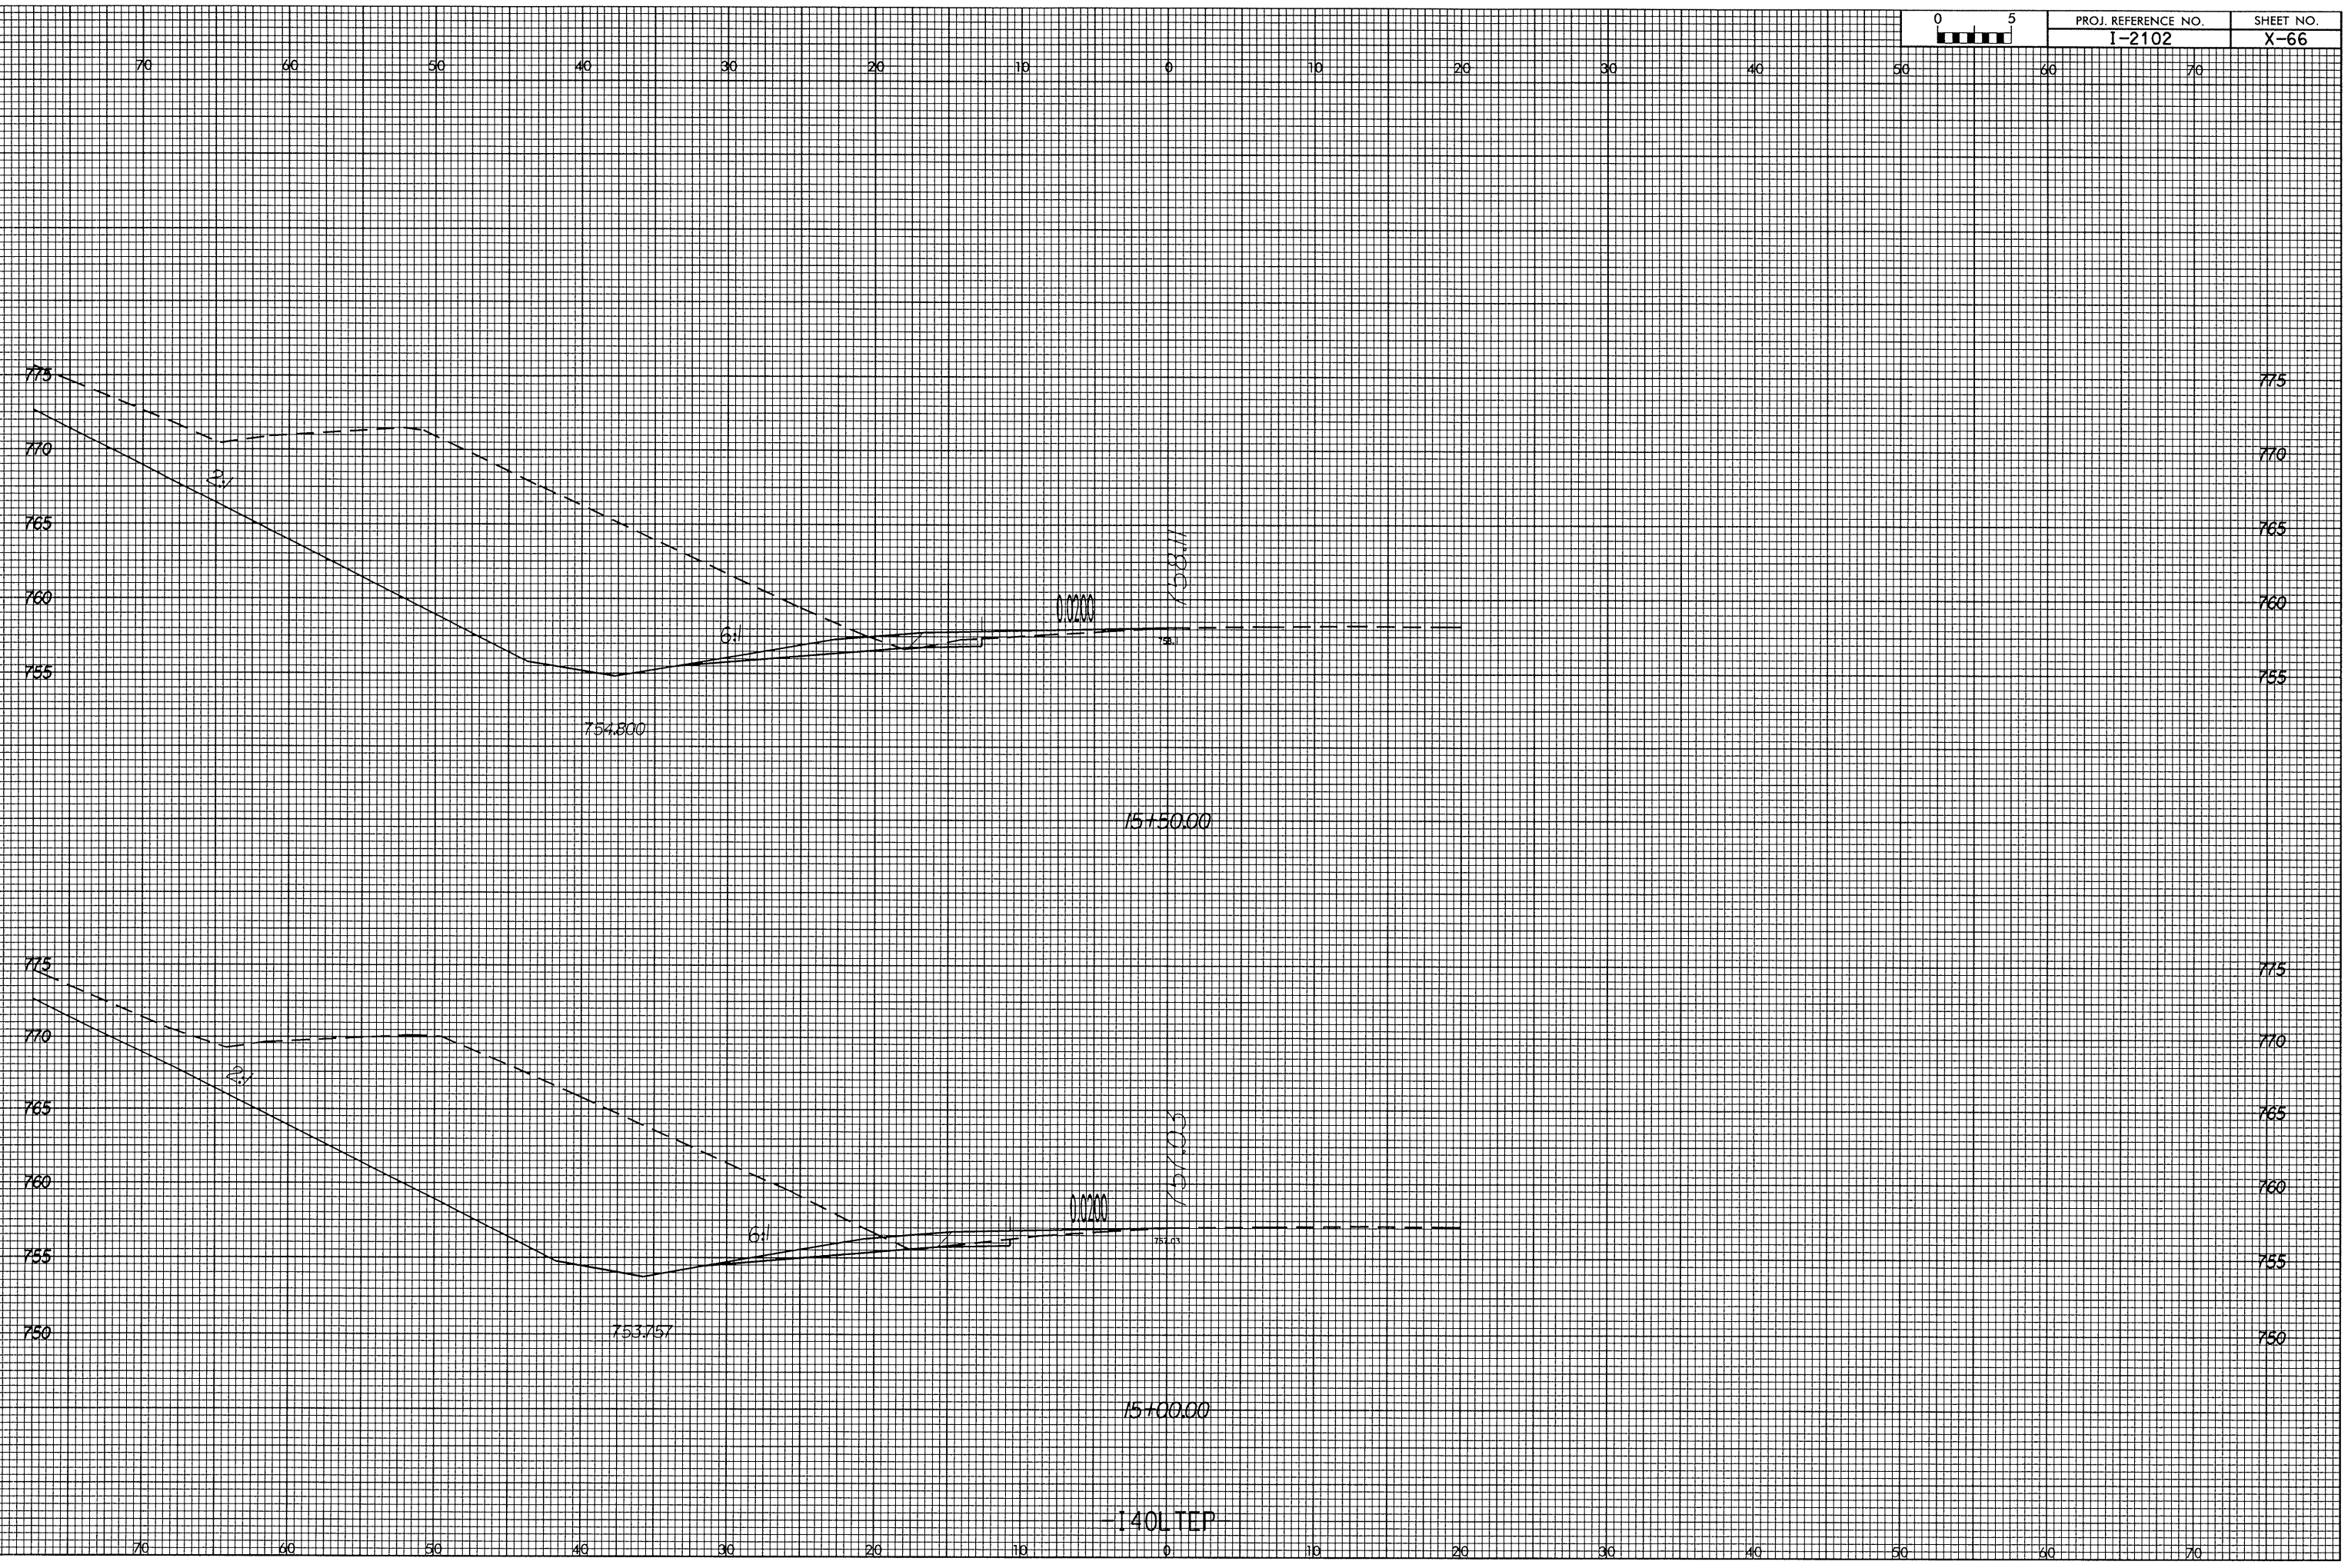

02 JUN 2004 14:14
R:\2102\140\140LEP.xpl
blcaud111A

140LEP