


8/23/99

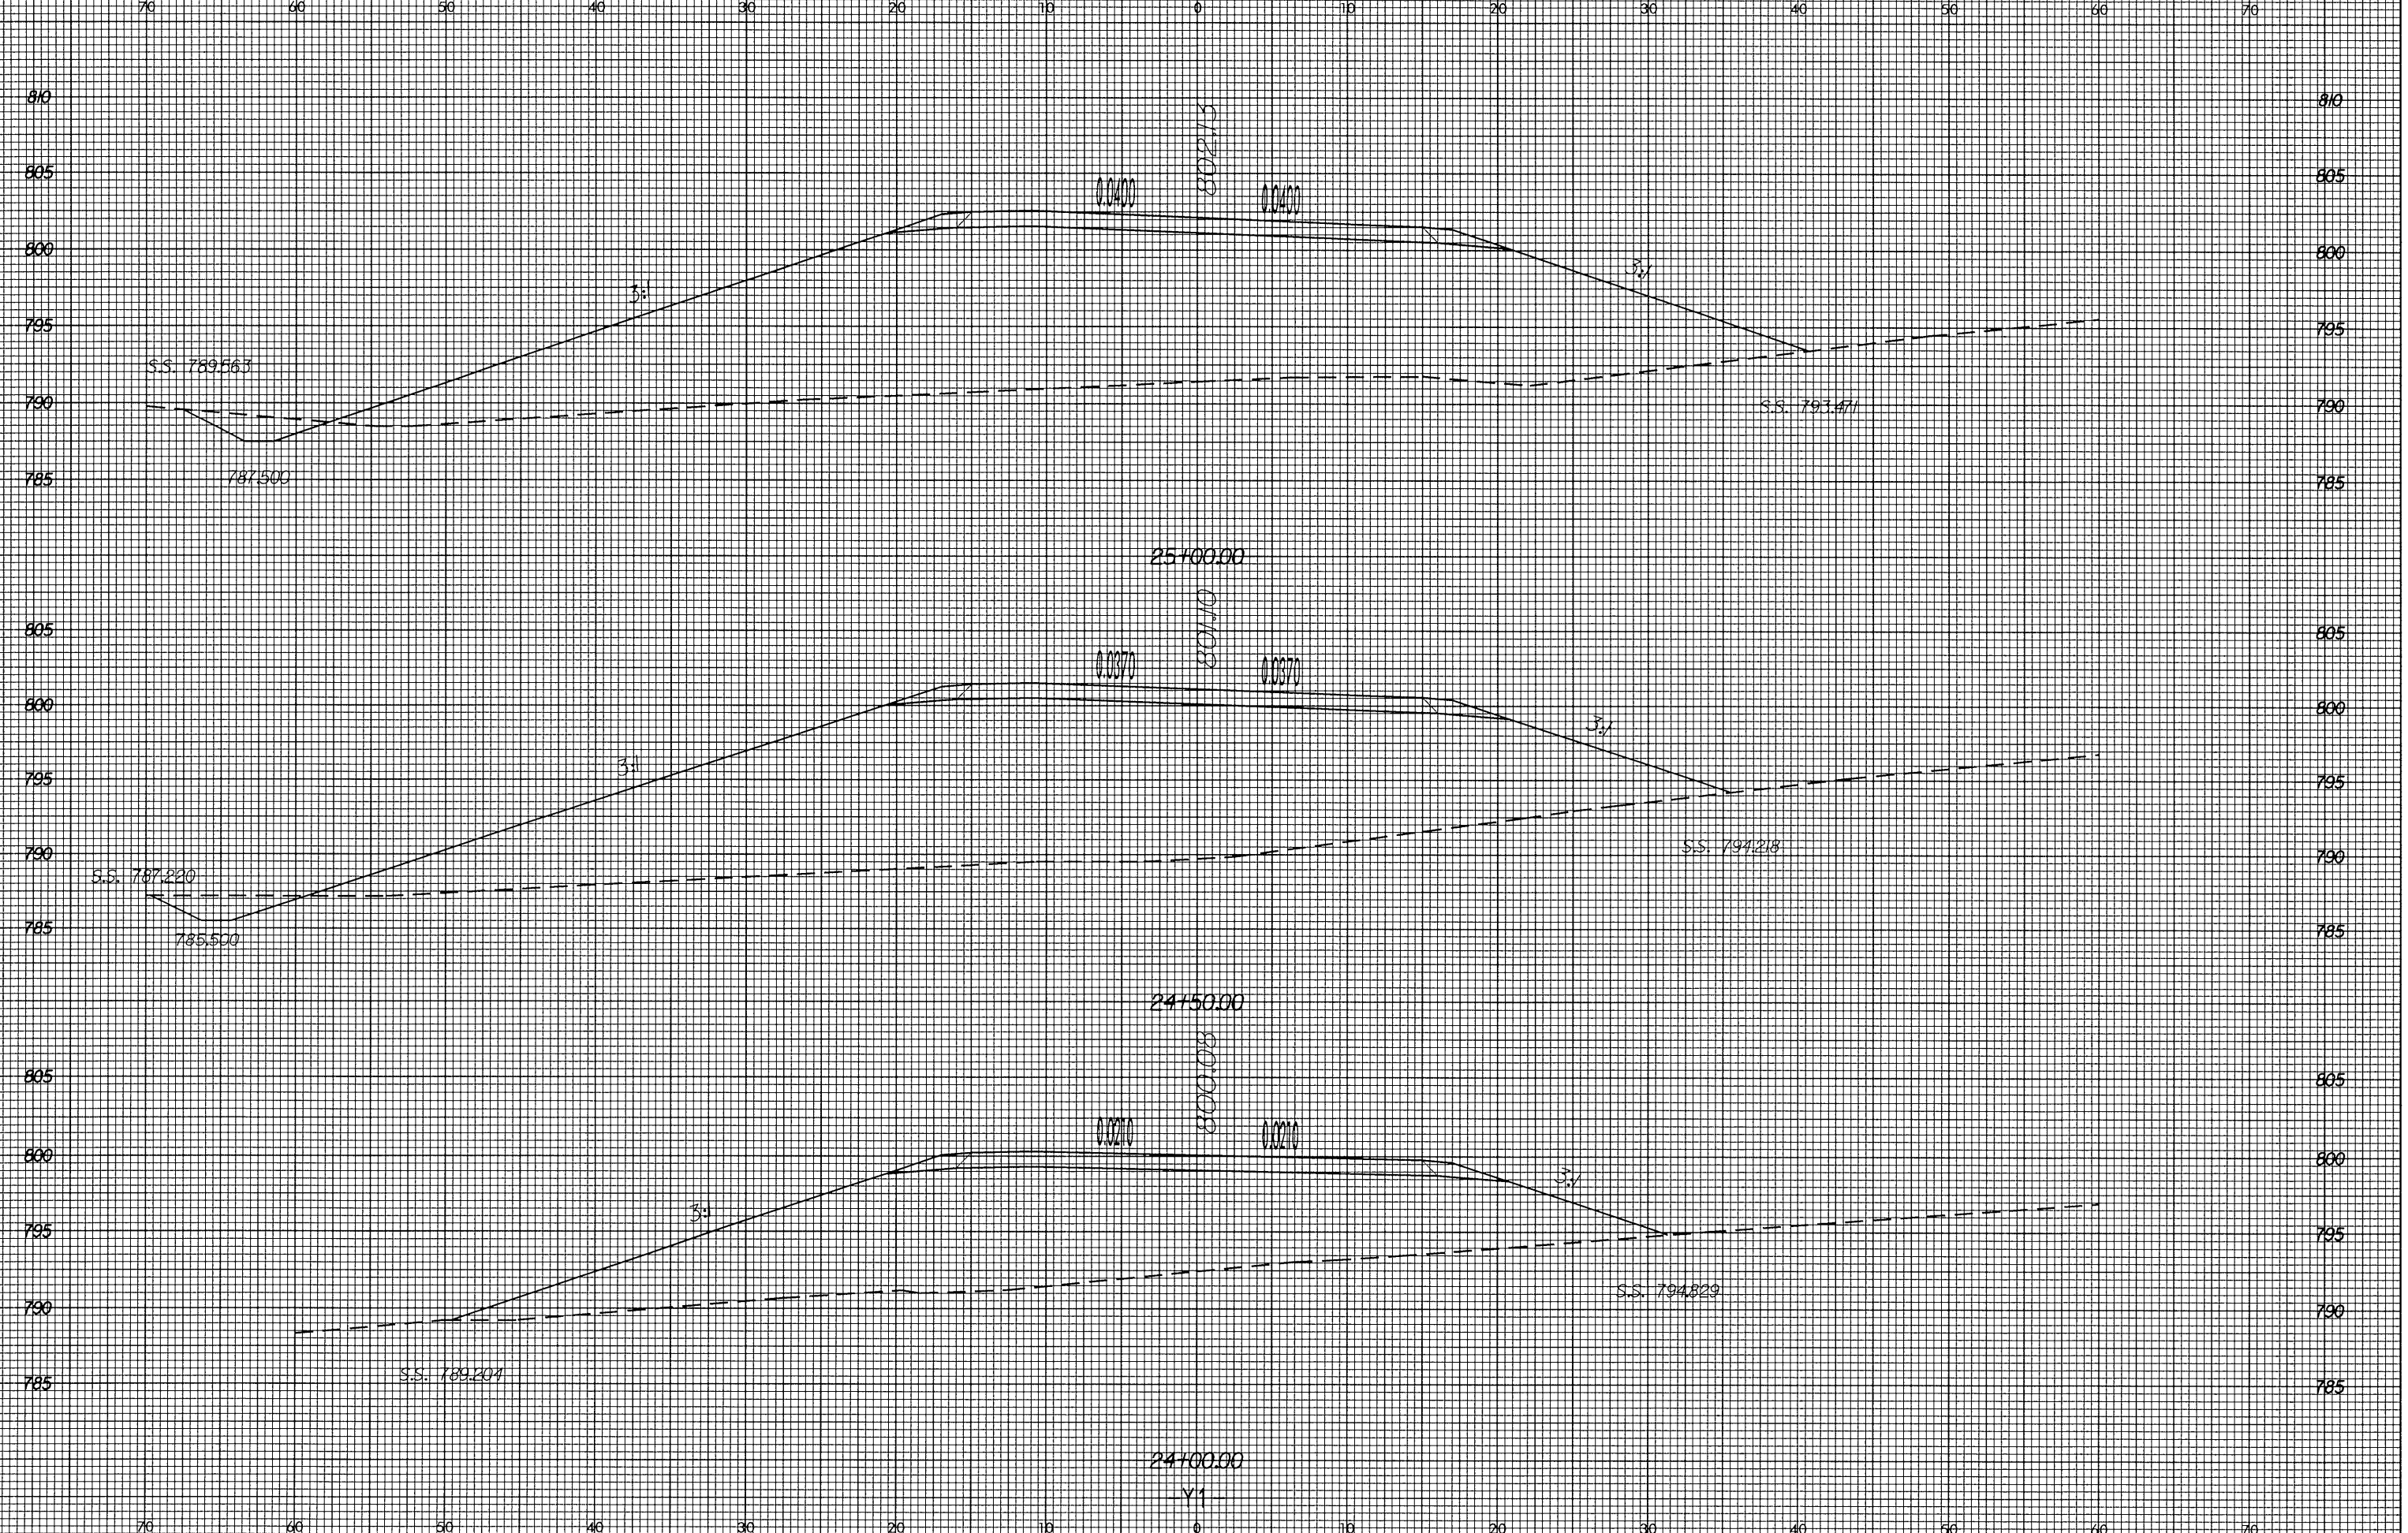

02 JUN 2004 15:01
R:\2102\11.dwg
blcawd11