



8/23/99

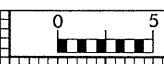

PROJ. REFERENCE NO.	SHEET NO.
I-2102	X-28

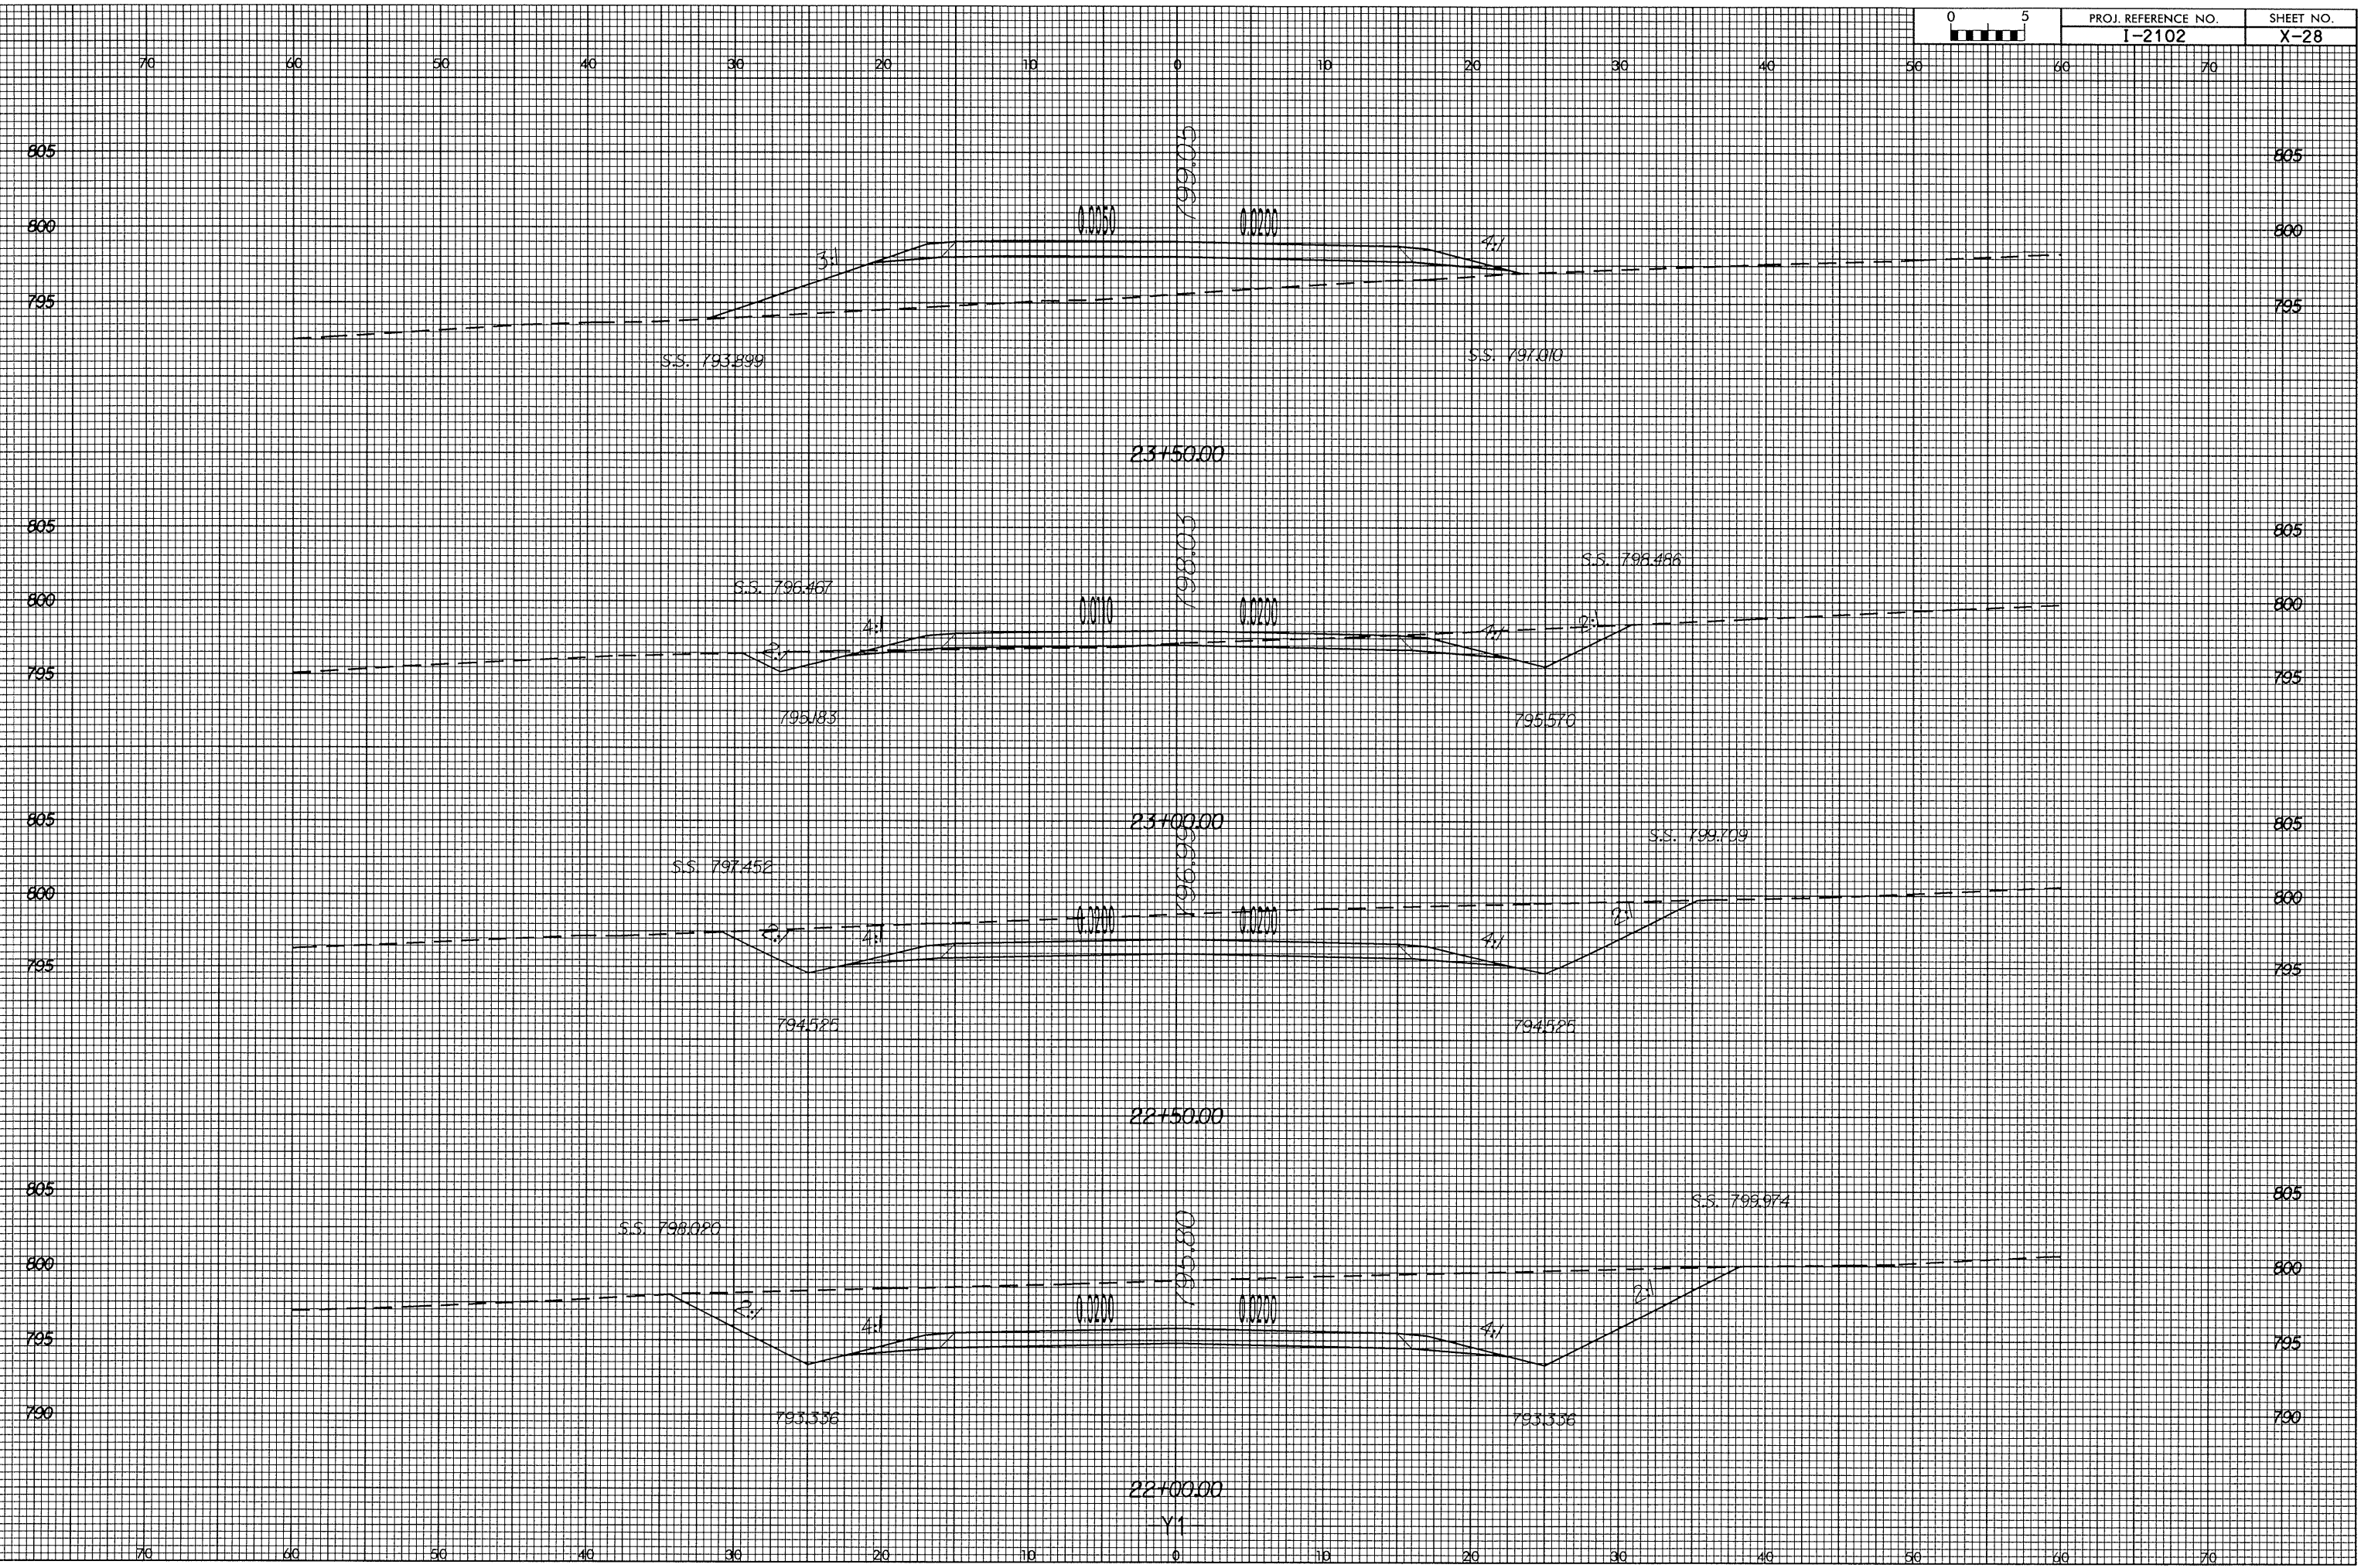

02 JUN 2004 13:44  
S:\2004\11\20\112011.dwg