


8/23/99

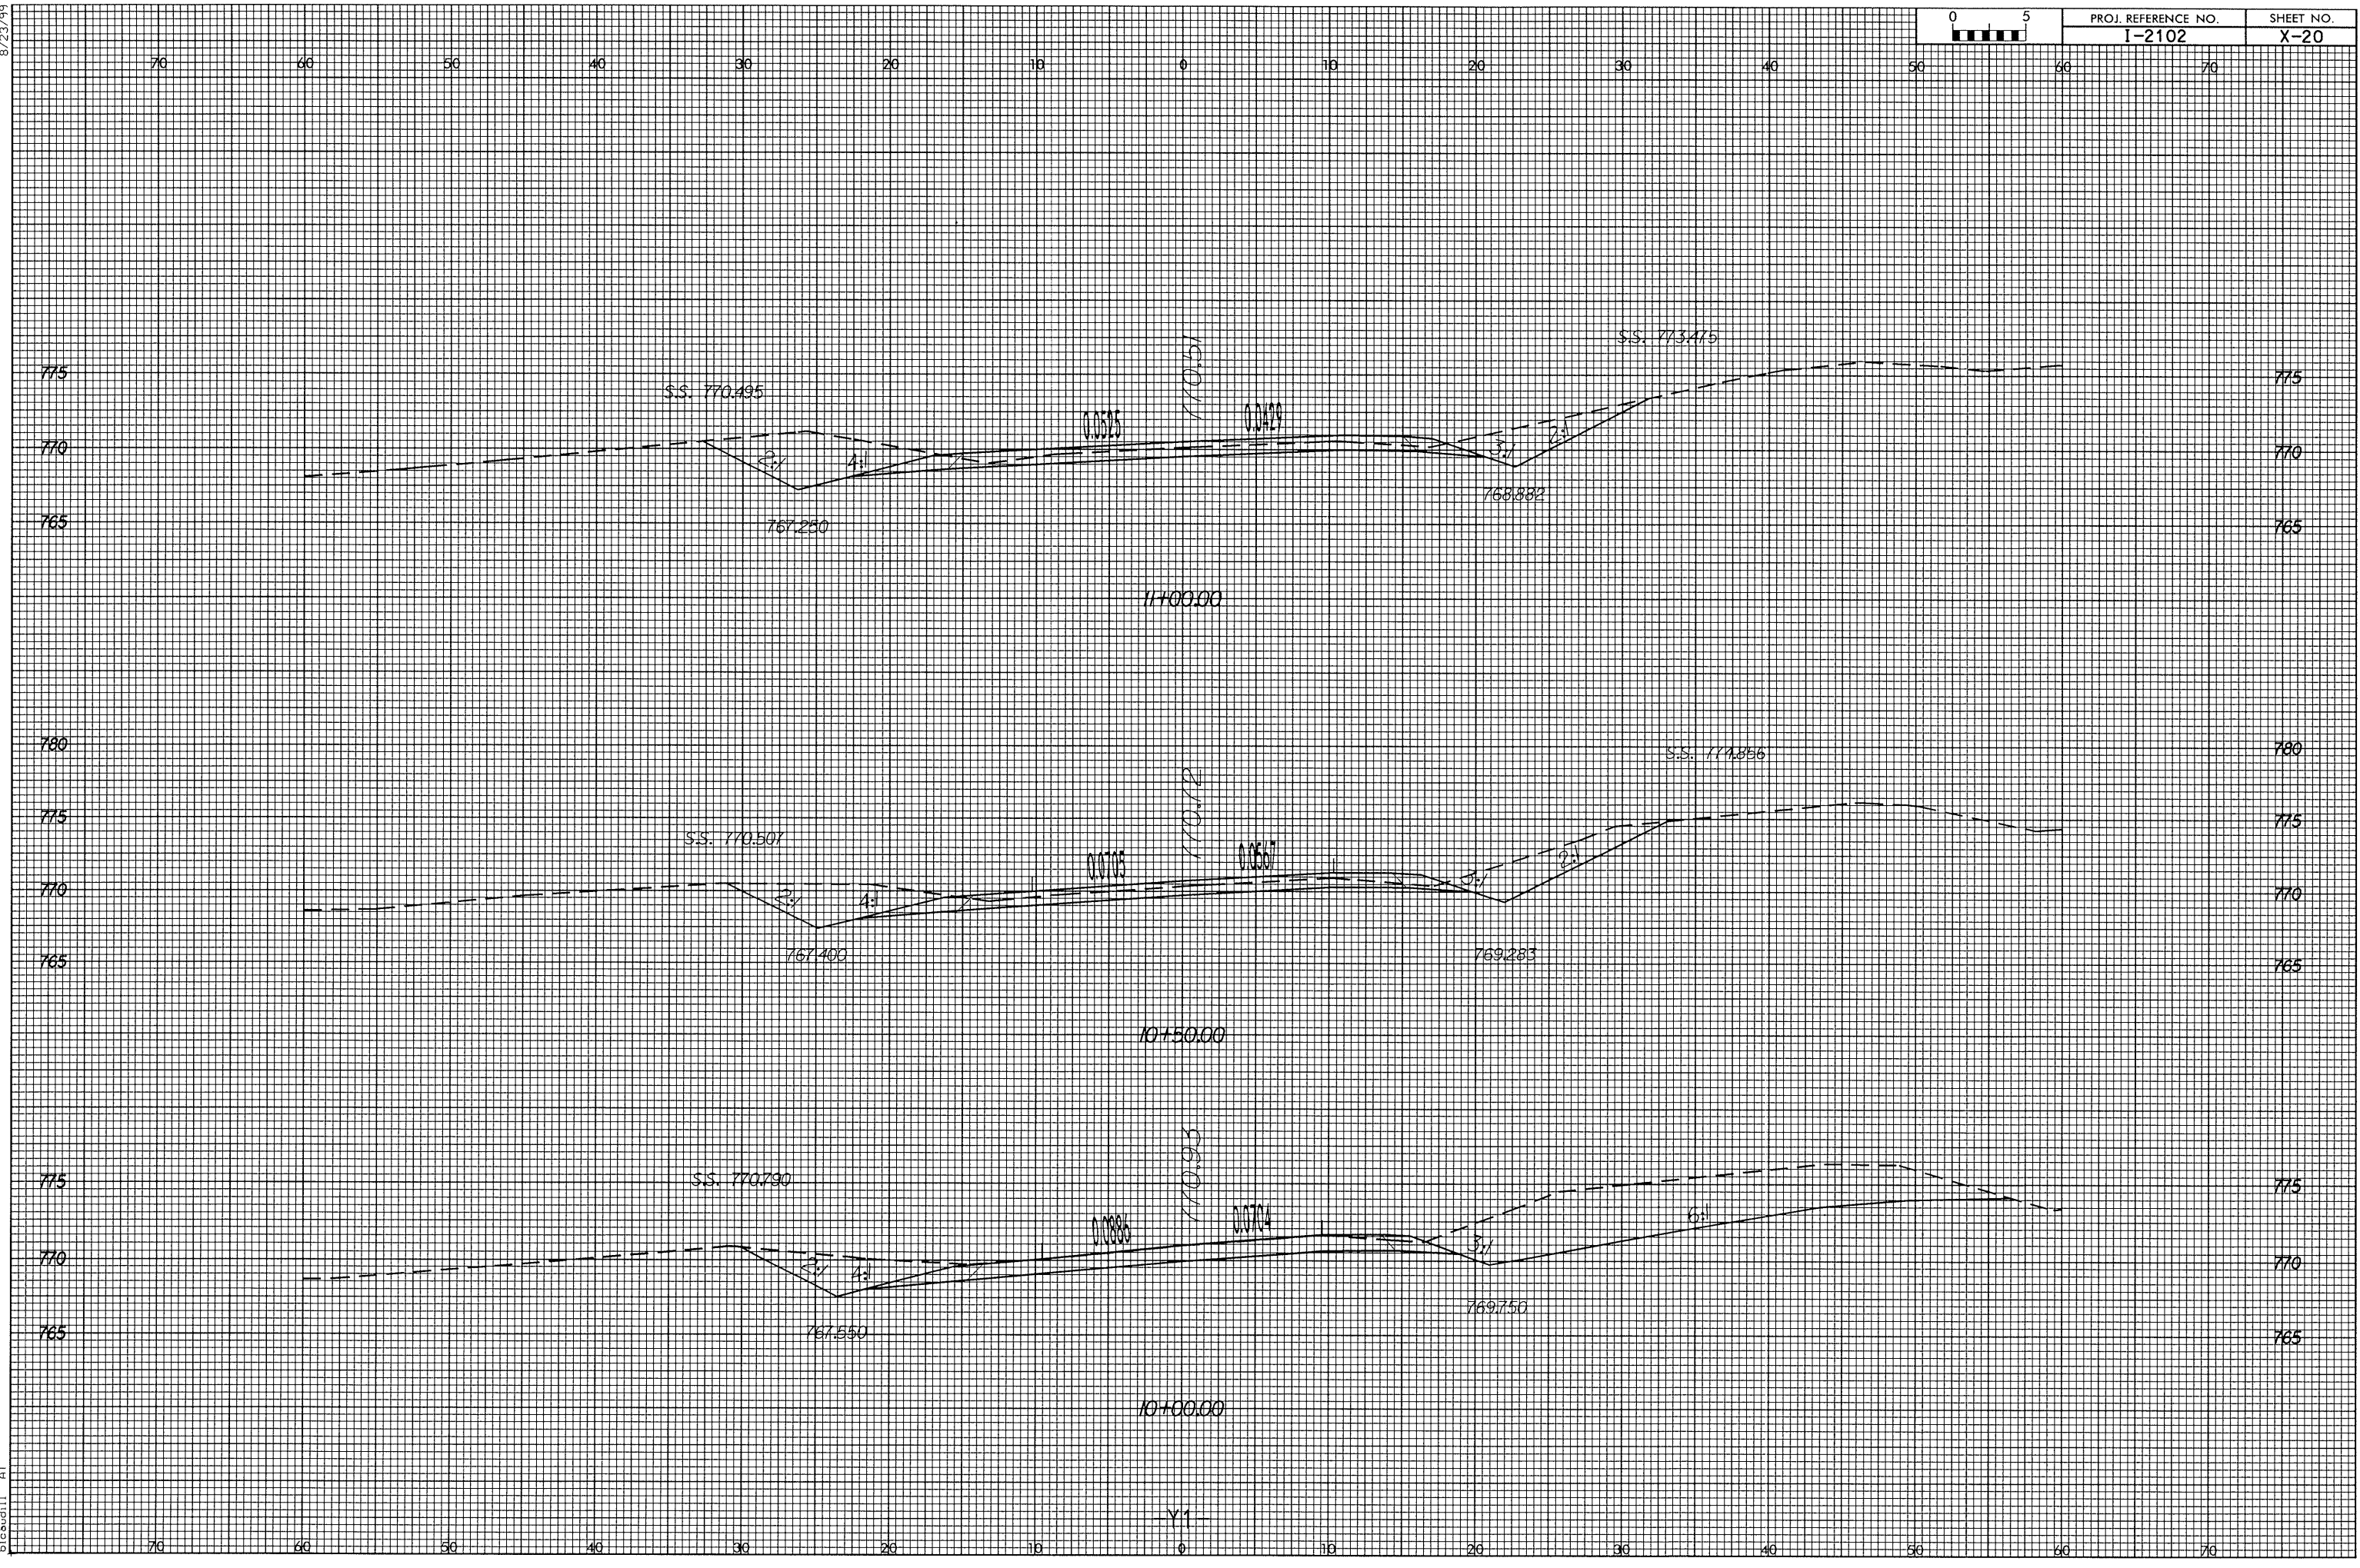

PROJ. REFERENCE NO.	SHEET NO.
I-2102	X-20



02-JUN-2004 13:38  
S:\2102\11.XP  
D:\DWG\11.dwg