
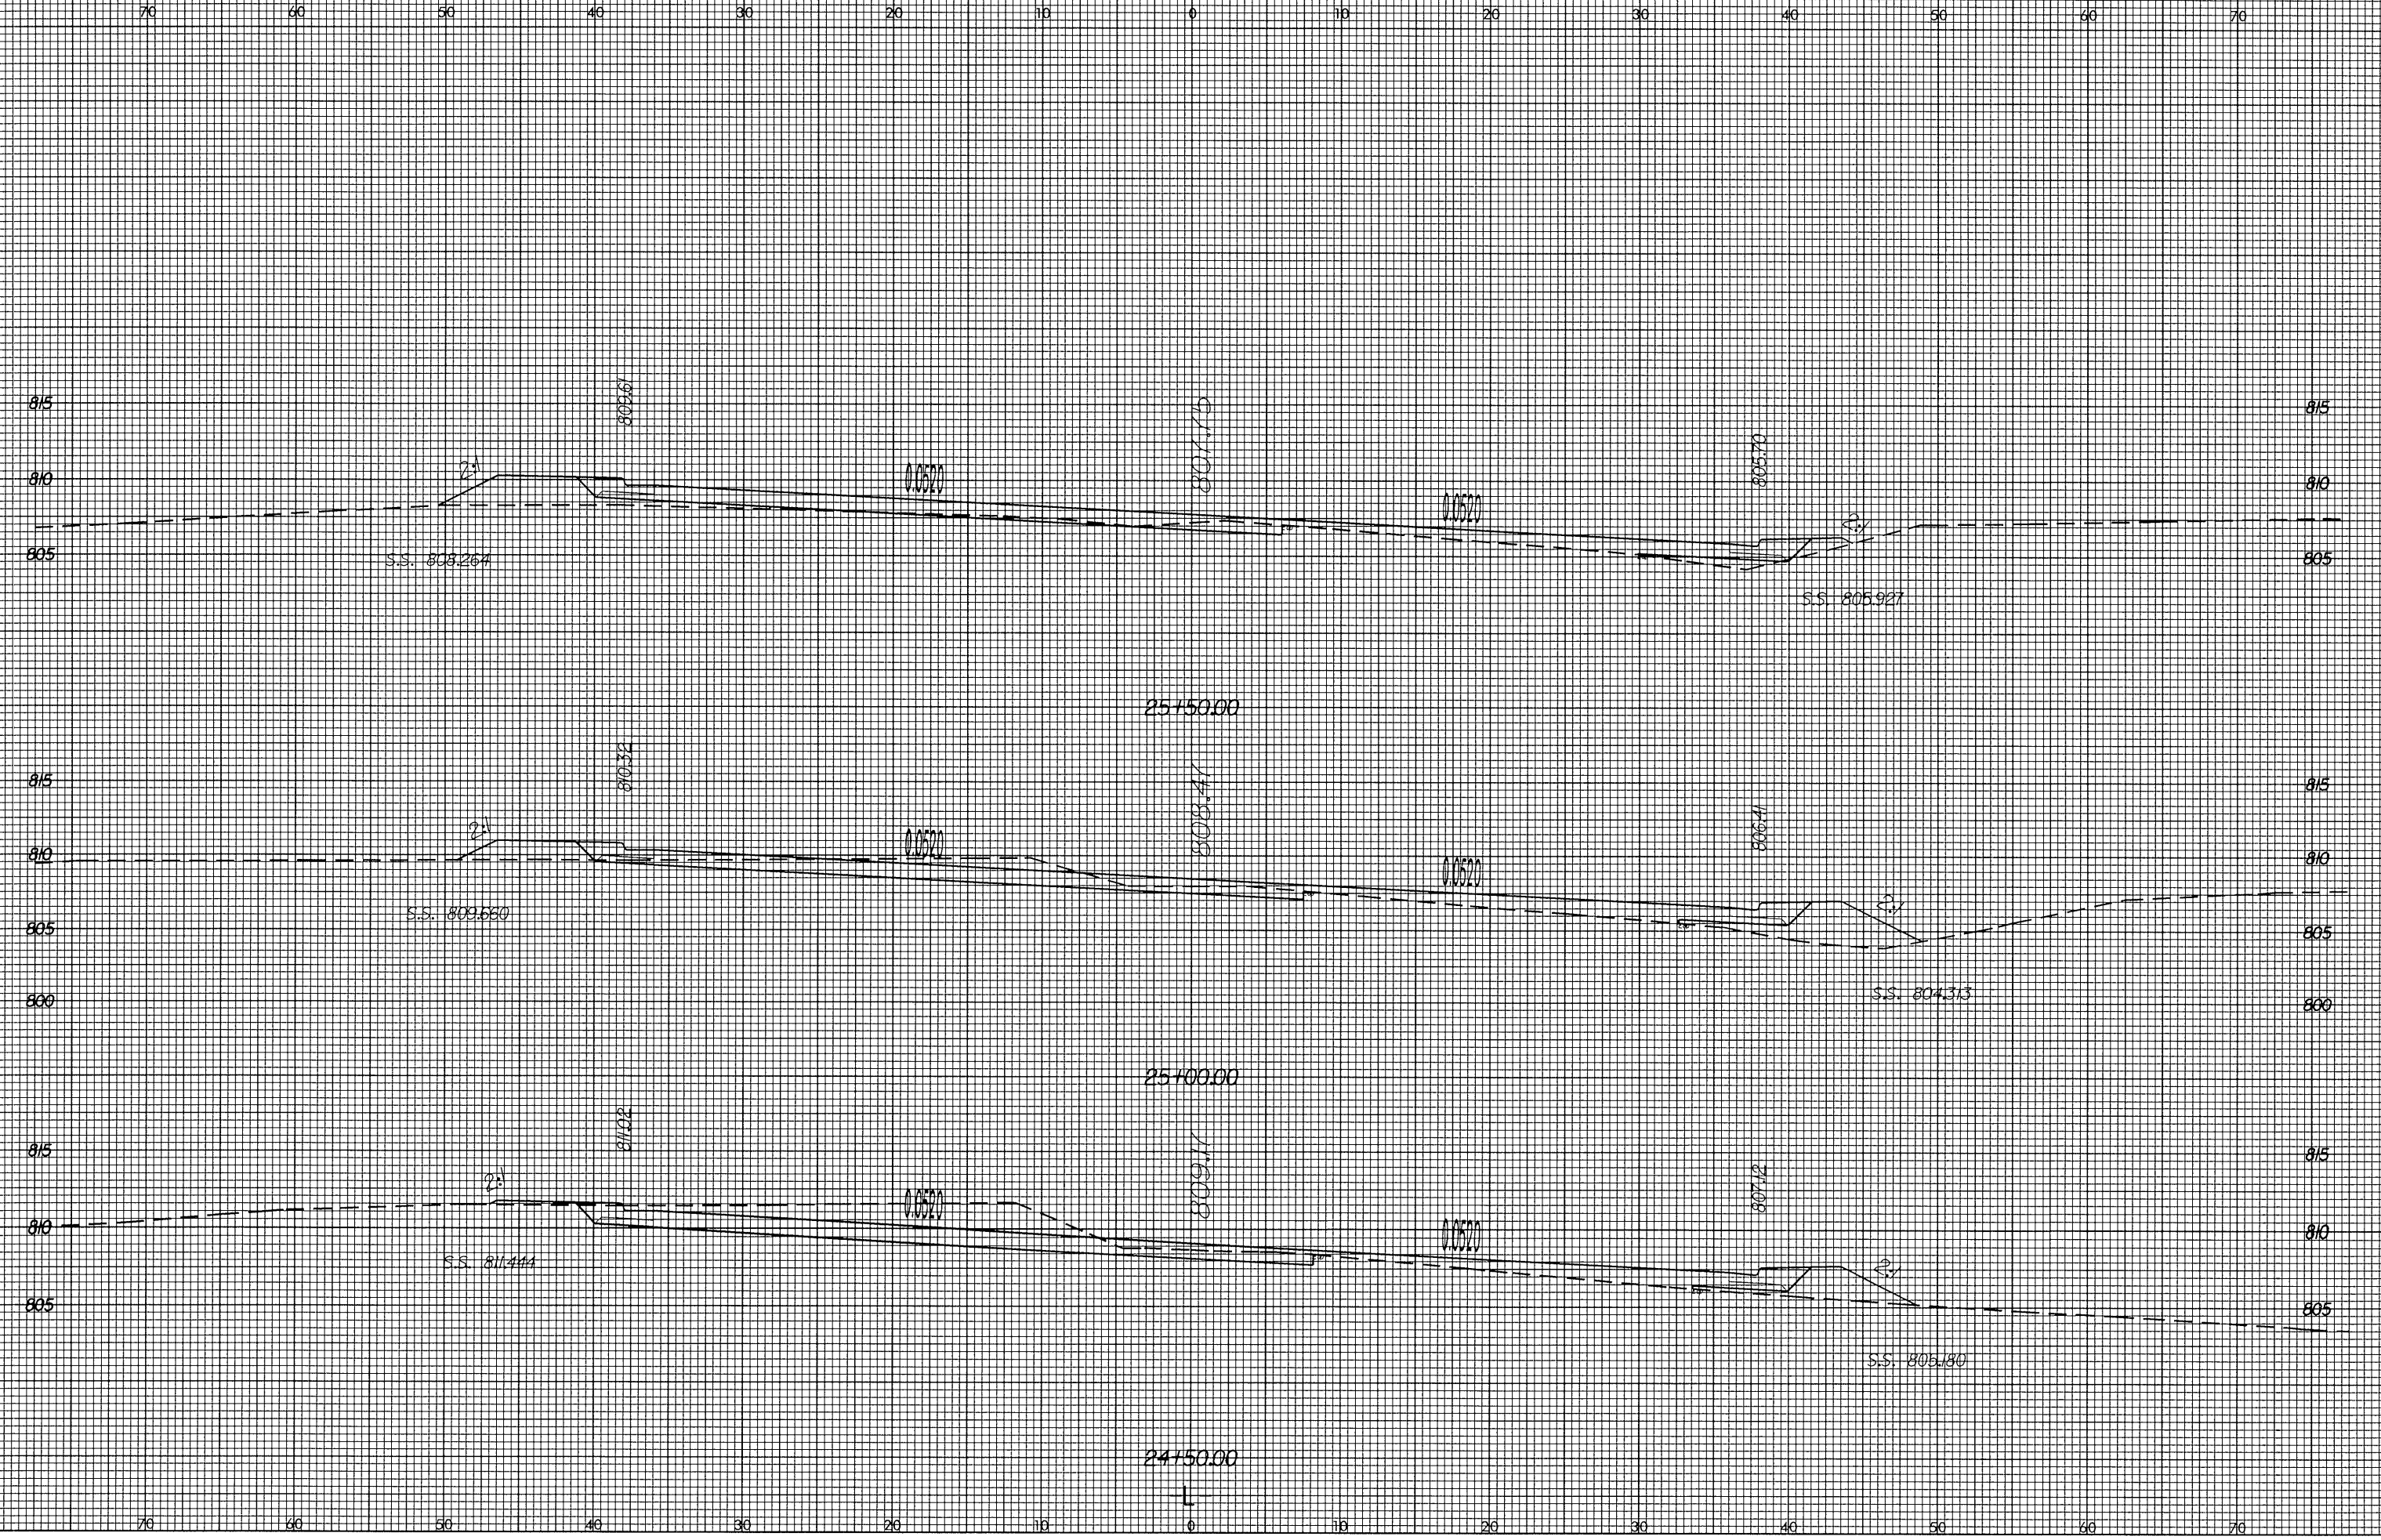


8/23/99

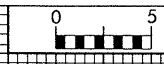

02 JUN 2004 14:35  
D:\esd\11\1\_4\_1.p1