
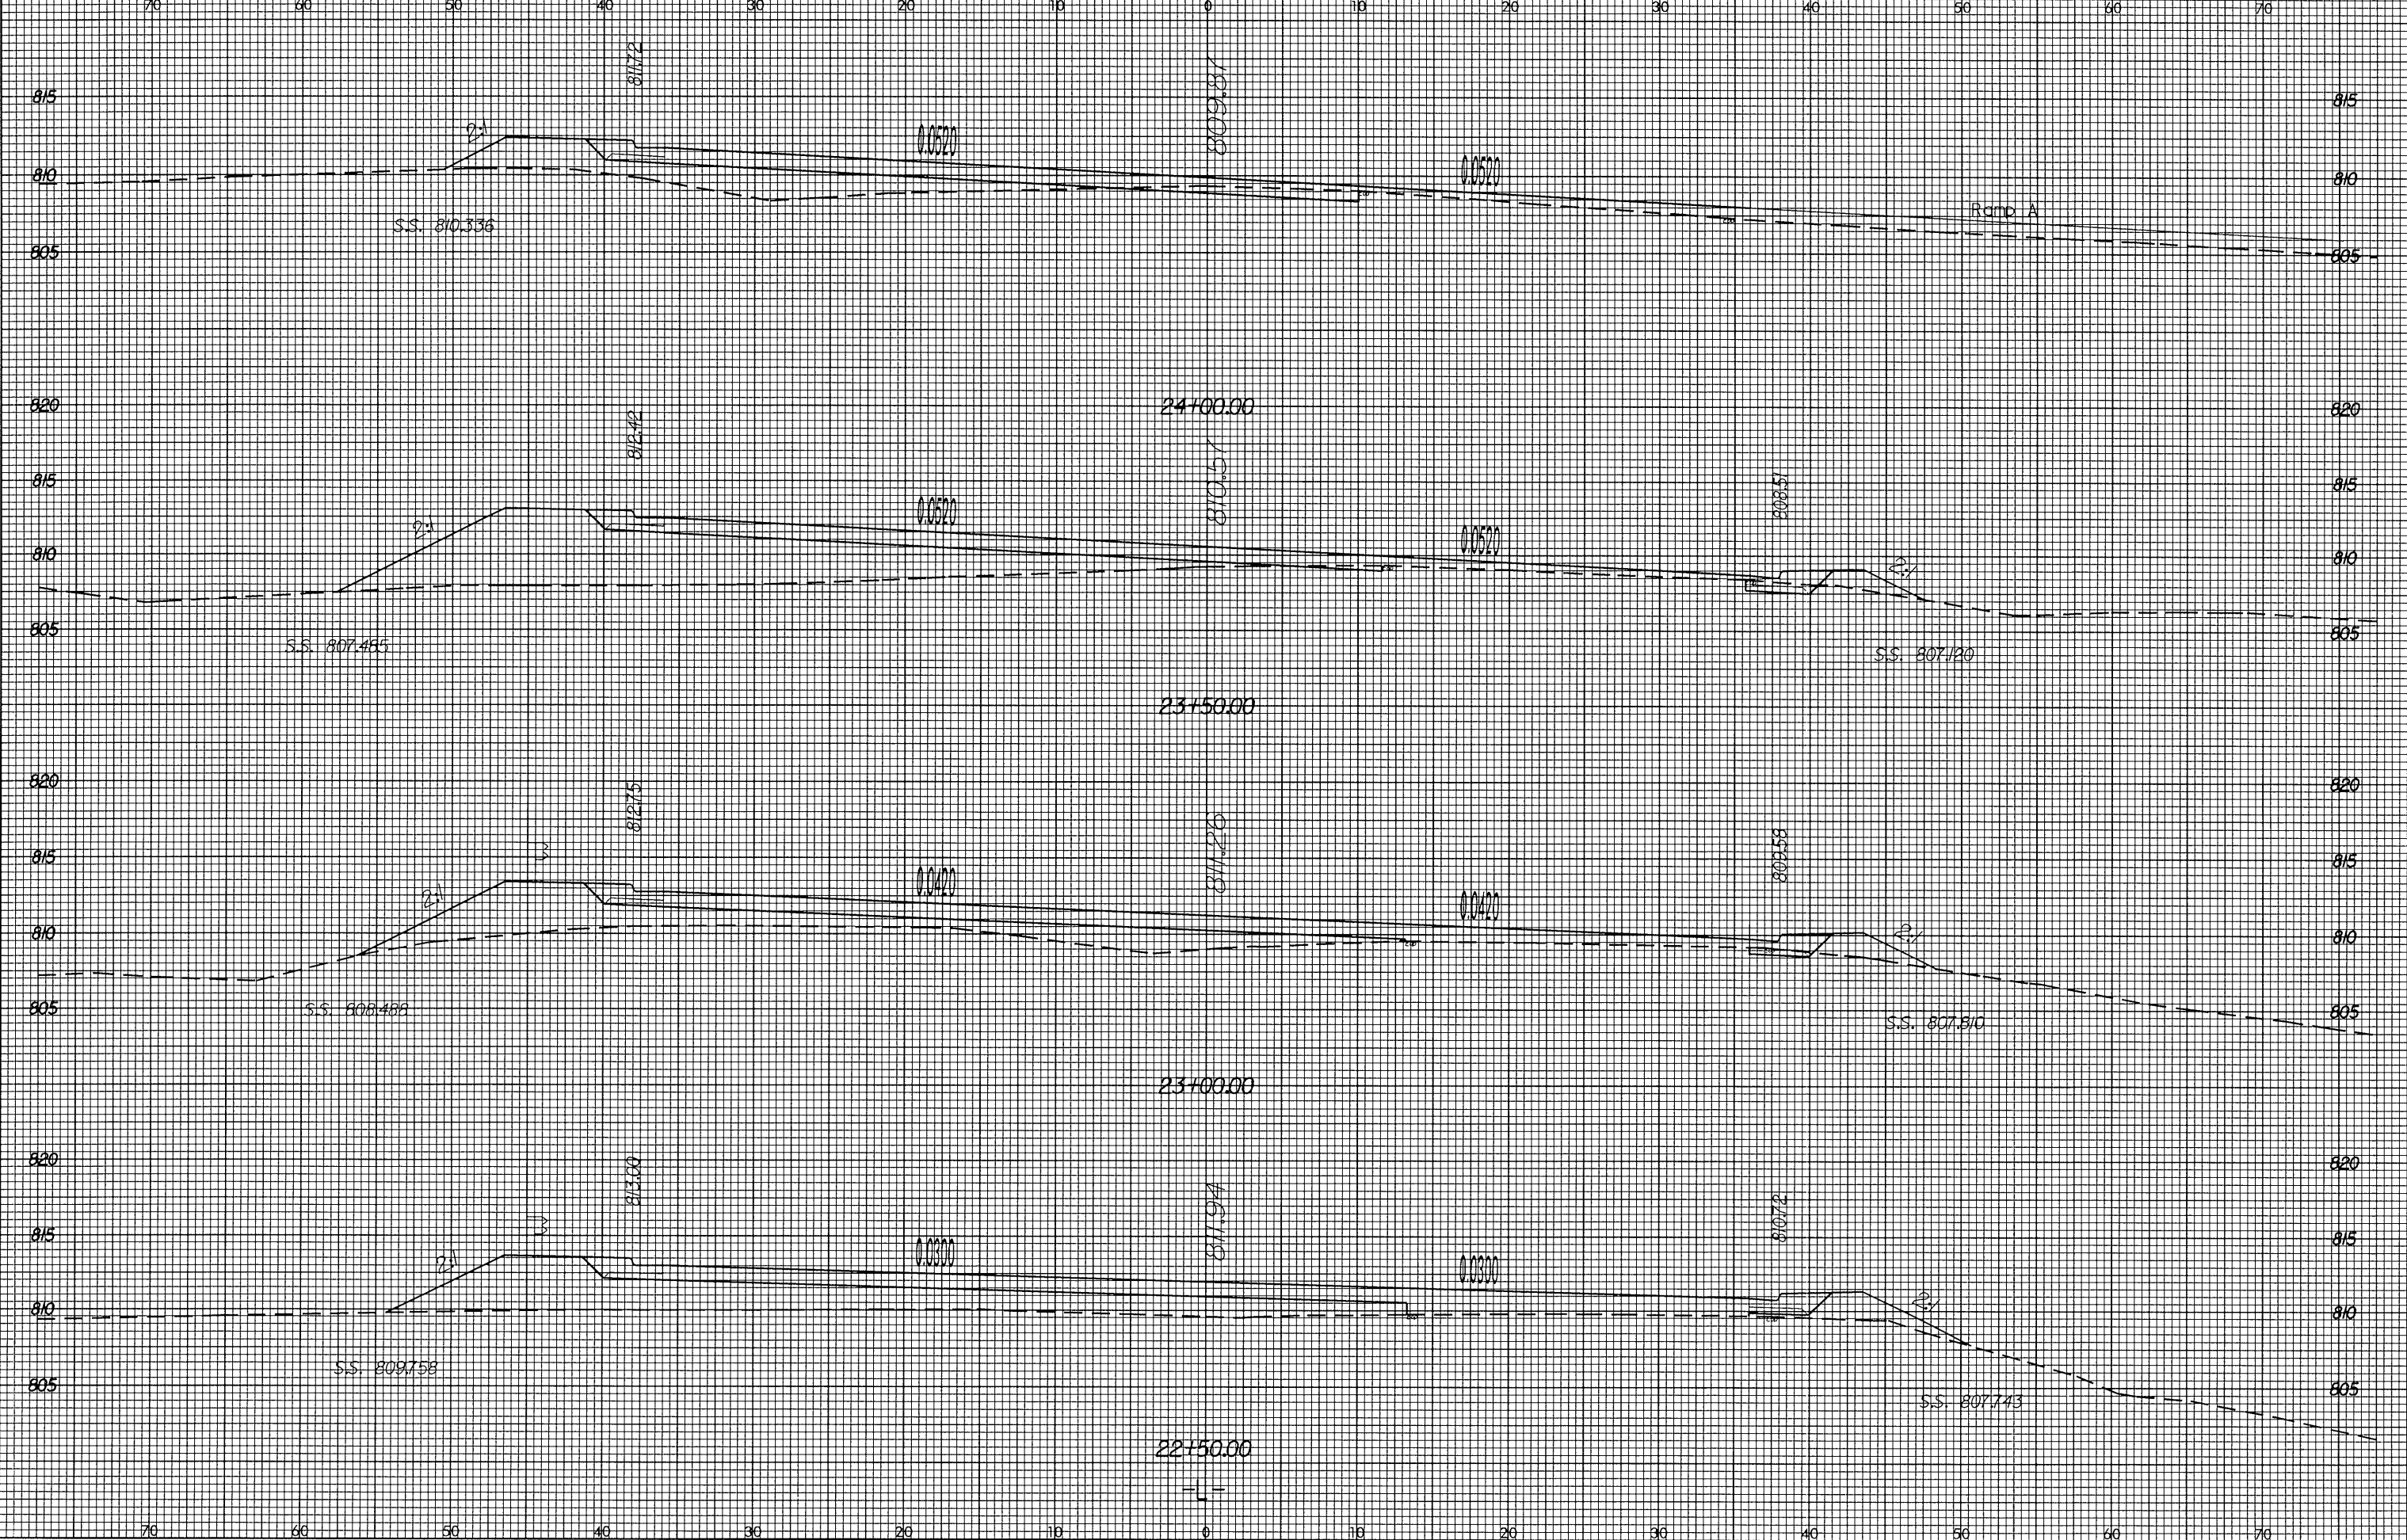


8/23/99

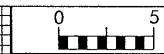

07-SEP-2004 15:39  
I:\2102\REV.xpl  
L:\2102\REV.xpl