


8/23/99

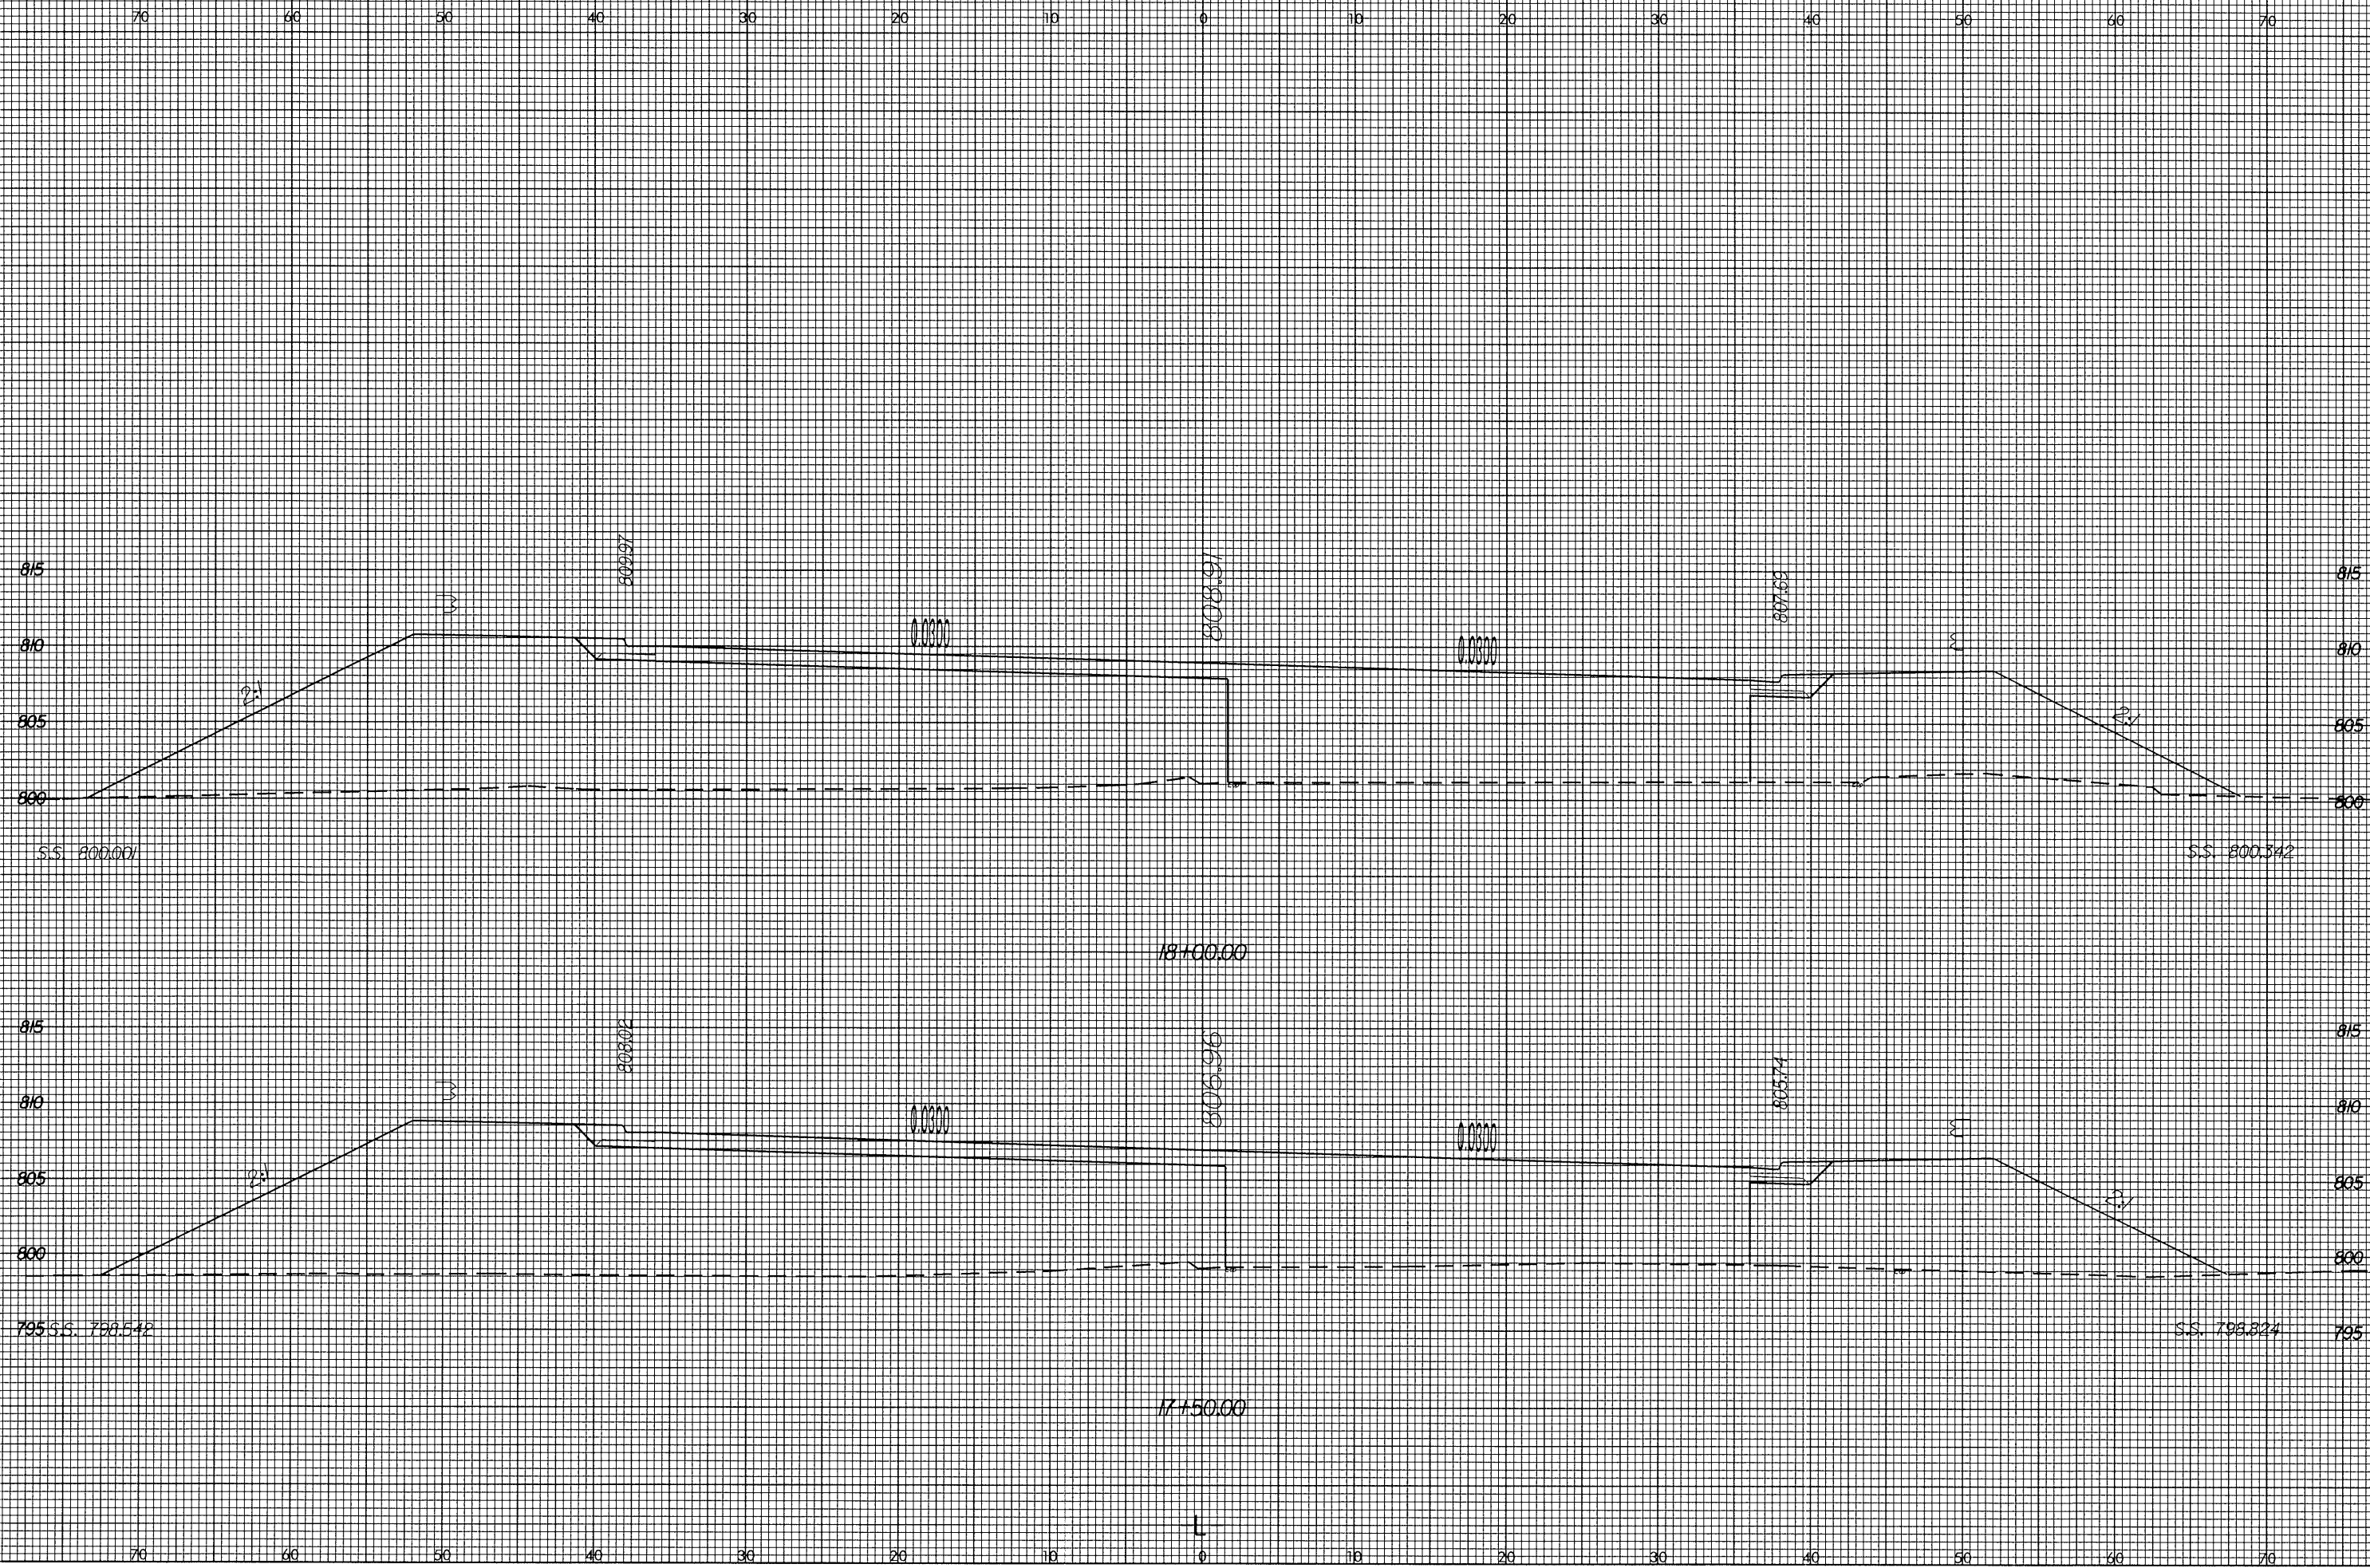

02-JUN-2004 14:32
R:\2102\REV\A1
Bleed1