

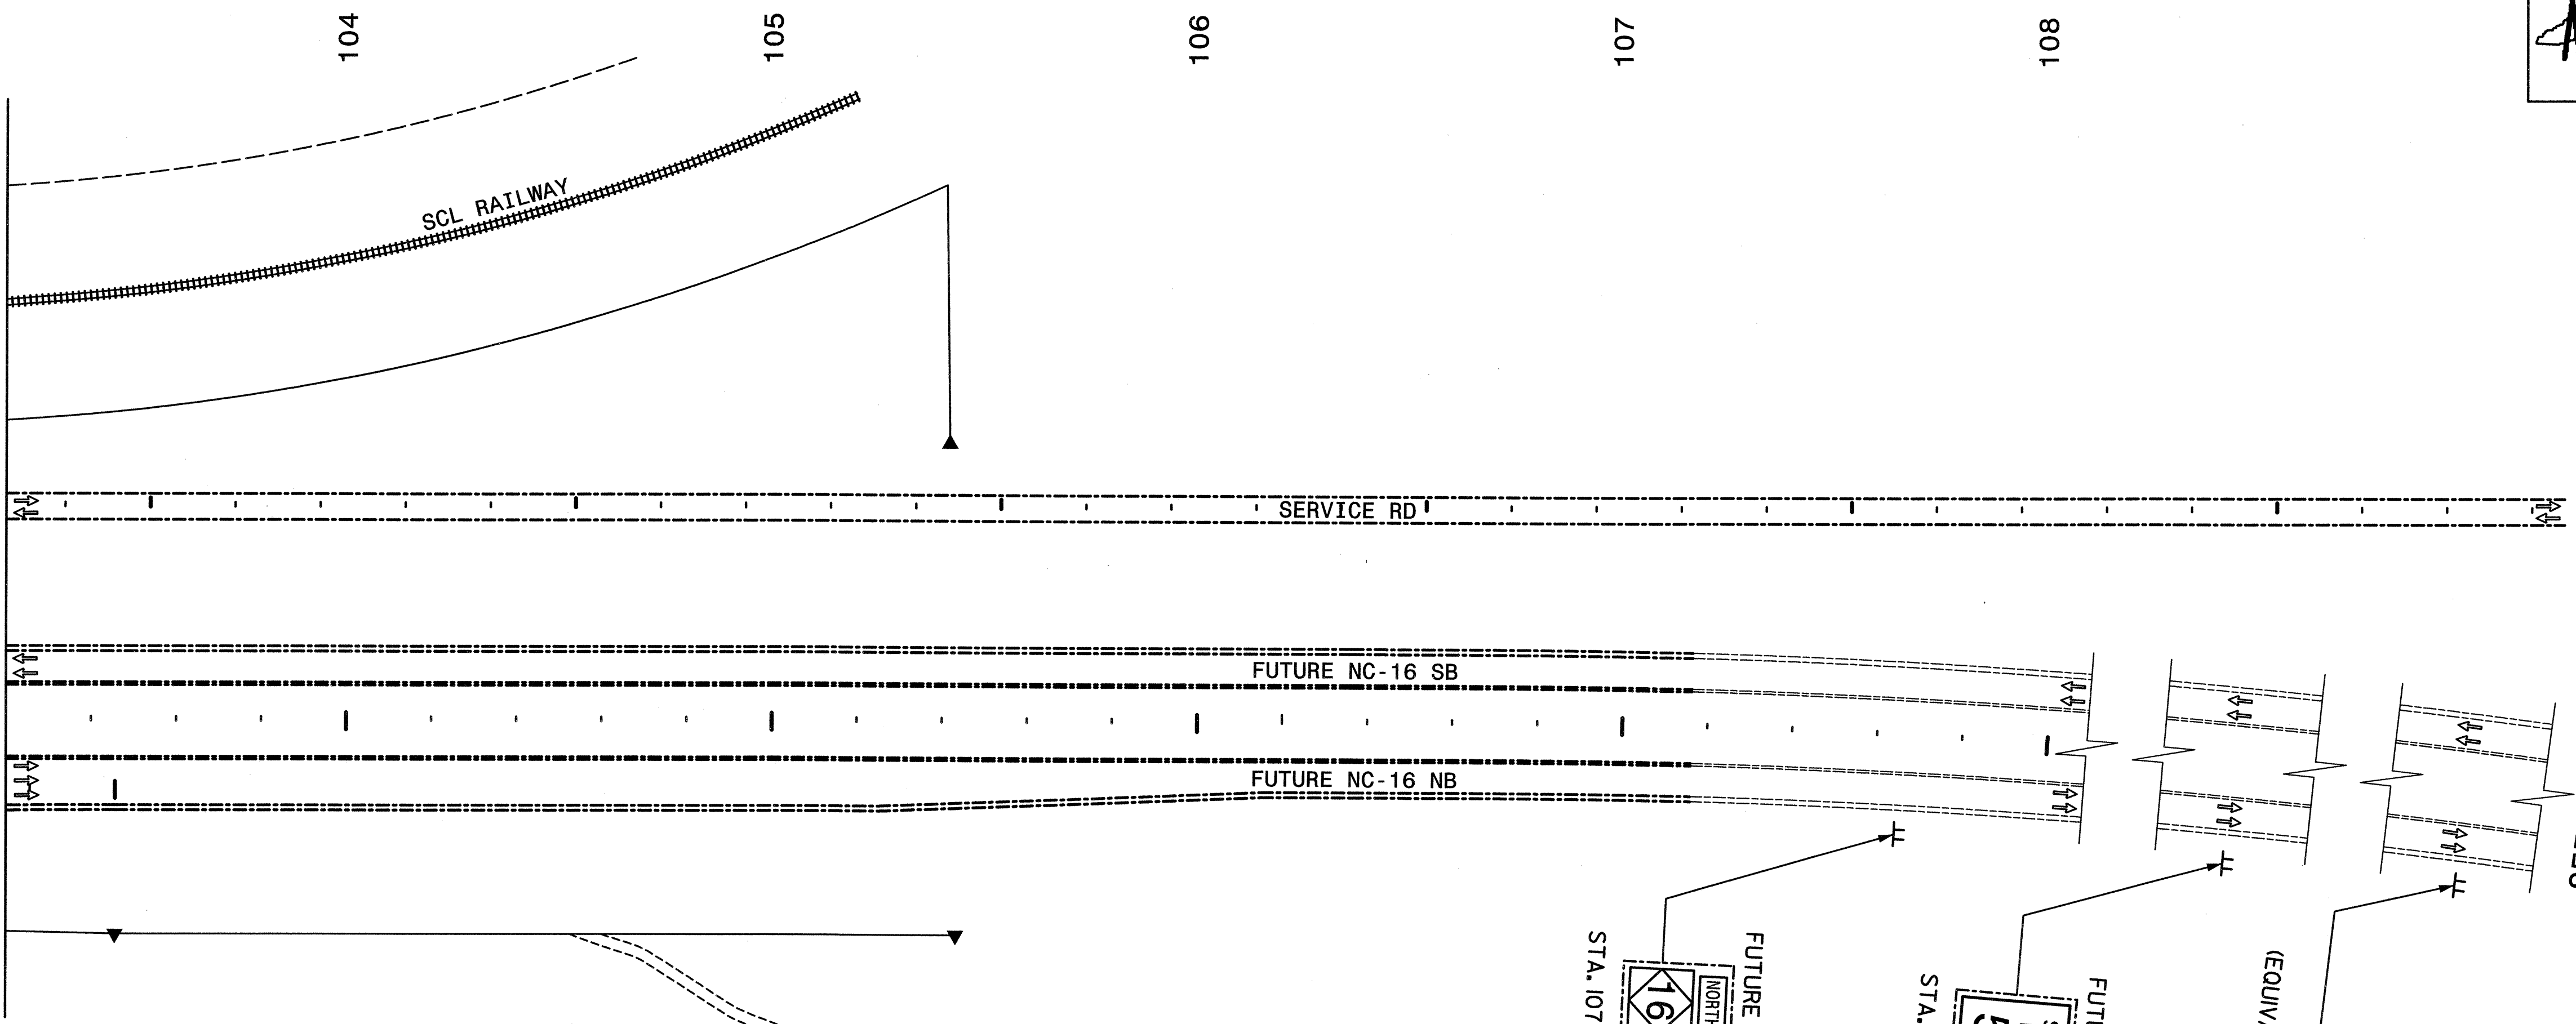
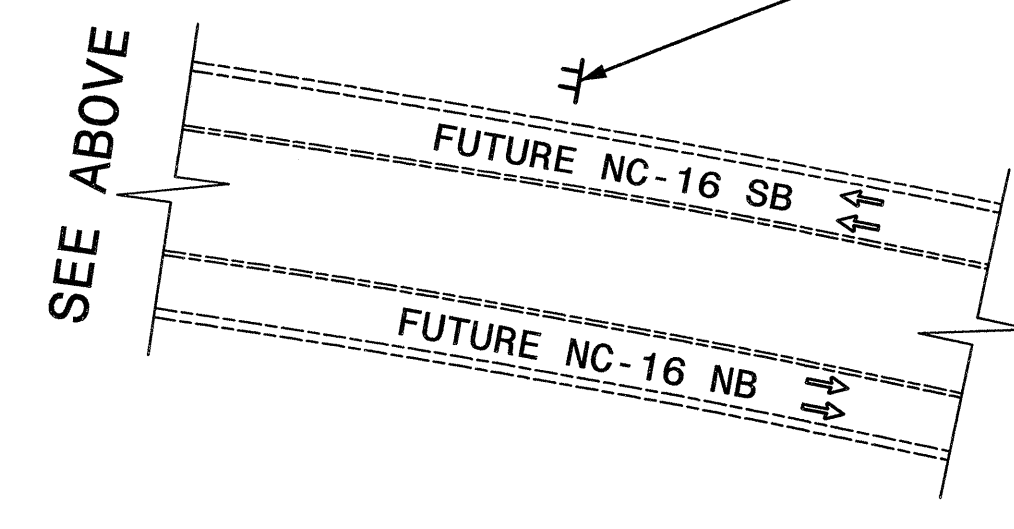
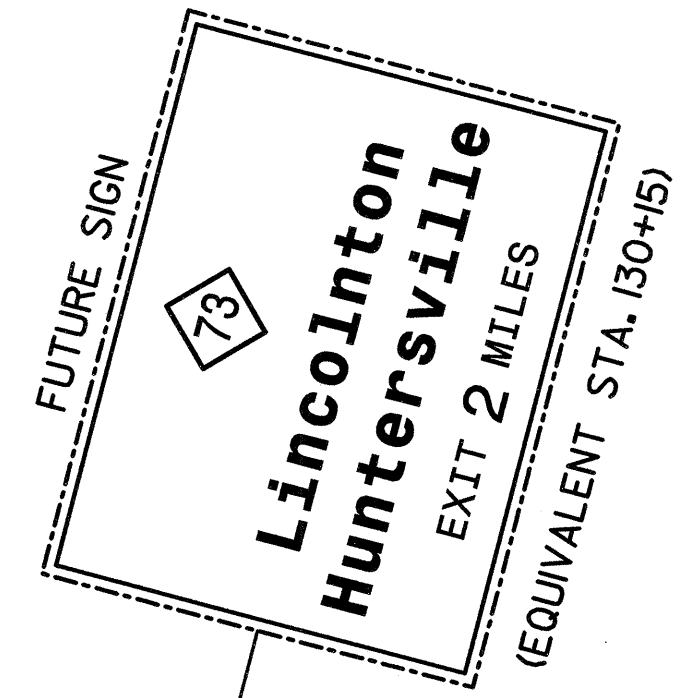
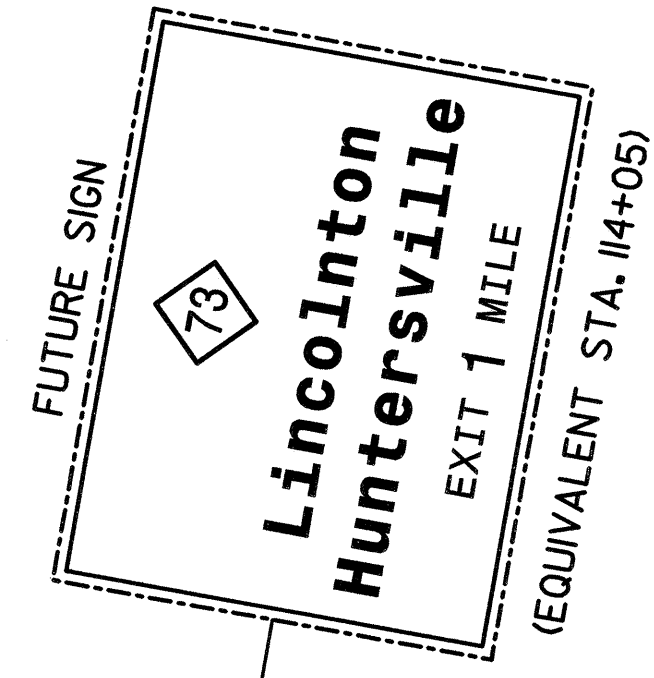
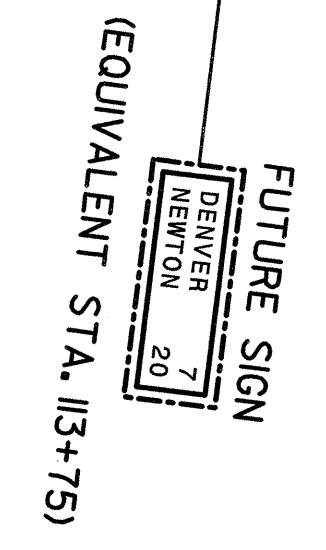


STATE	PROJECT NO.	SHEET NO.	TOTAL SHTS.
N.C.	R-2206AA	SIGN 22	
F. A. PROJECT NO.			
PROJECT ID. NO.			

MATCHLINE "0"
SEE SHEET SIGN 21

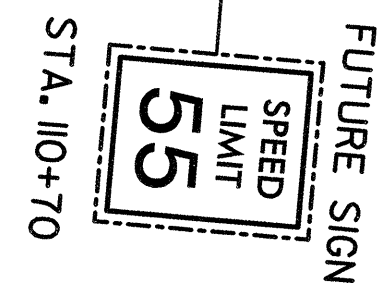


SEE BELOW

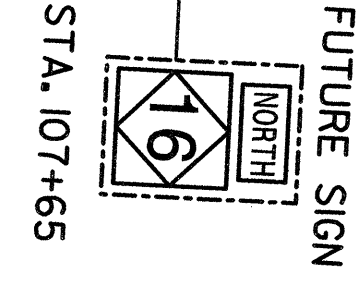

SIGNS FURNISHED BY STATE

HNTB HNTB NORTH CAROLINA, P.C.
343 E. Six Forks Road, Suite 200
Raleigh, North Carolina 27609

**NC-16 South of Denver, NC
EXISTING AND PROPOSED SIGNS
STA. 103+20 TO END OF PROJECT**

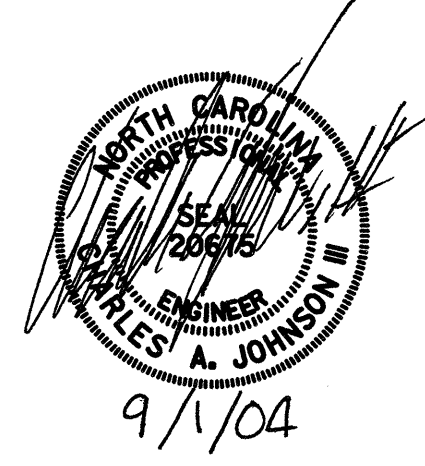

SCALE	NONE	N. C. DEPARTMENT OF TRANSPORTATION DIVISION OF HIGHWAYS TRAFFIC ENGINEERING BRANCH	REVISIONS
DATE	11/2003		
DWG. BY	KHI		
DESIGN BY	KHI		
APPROVED	CAJ		