
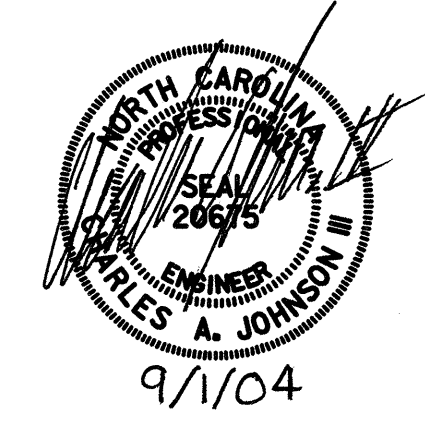
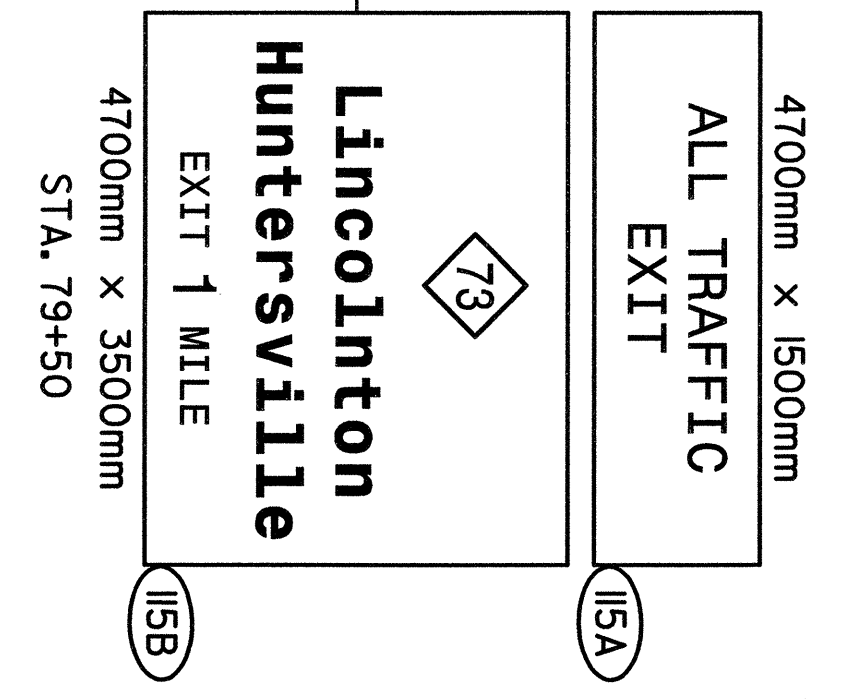
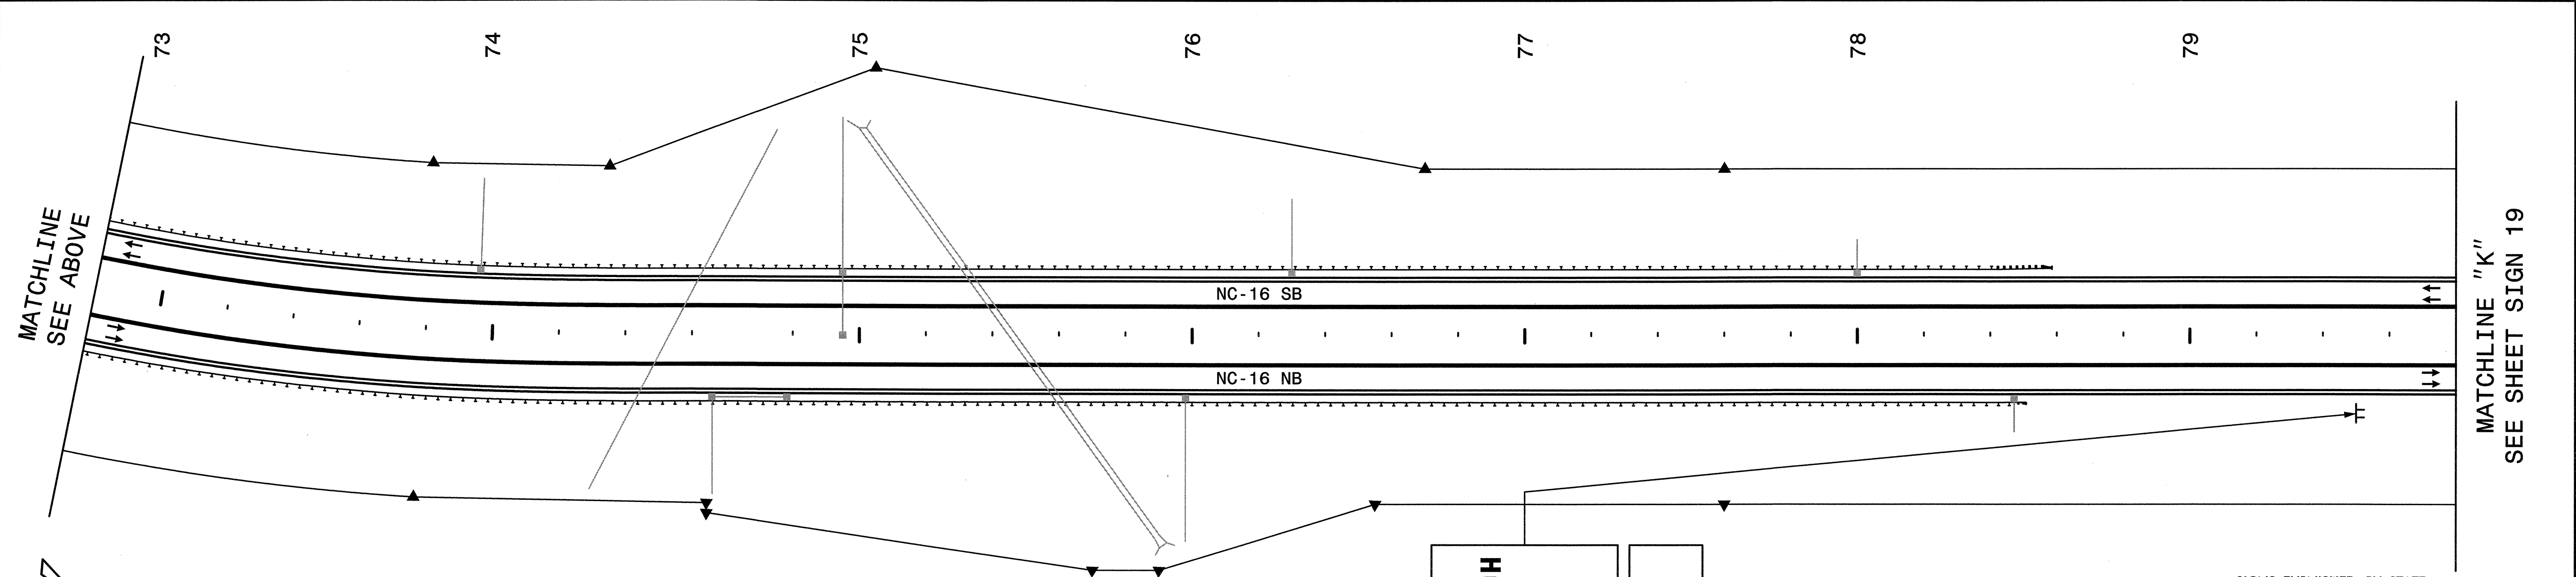
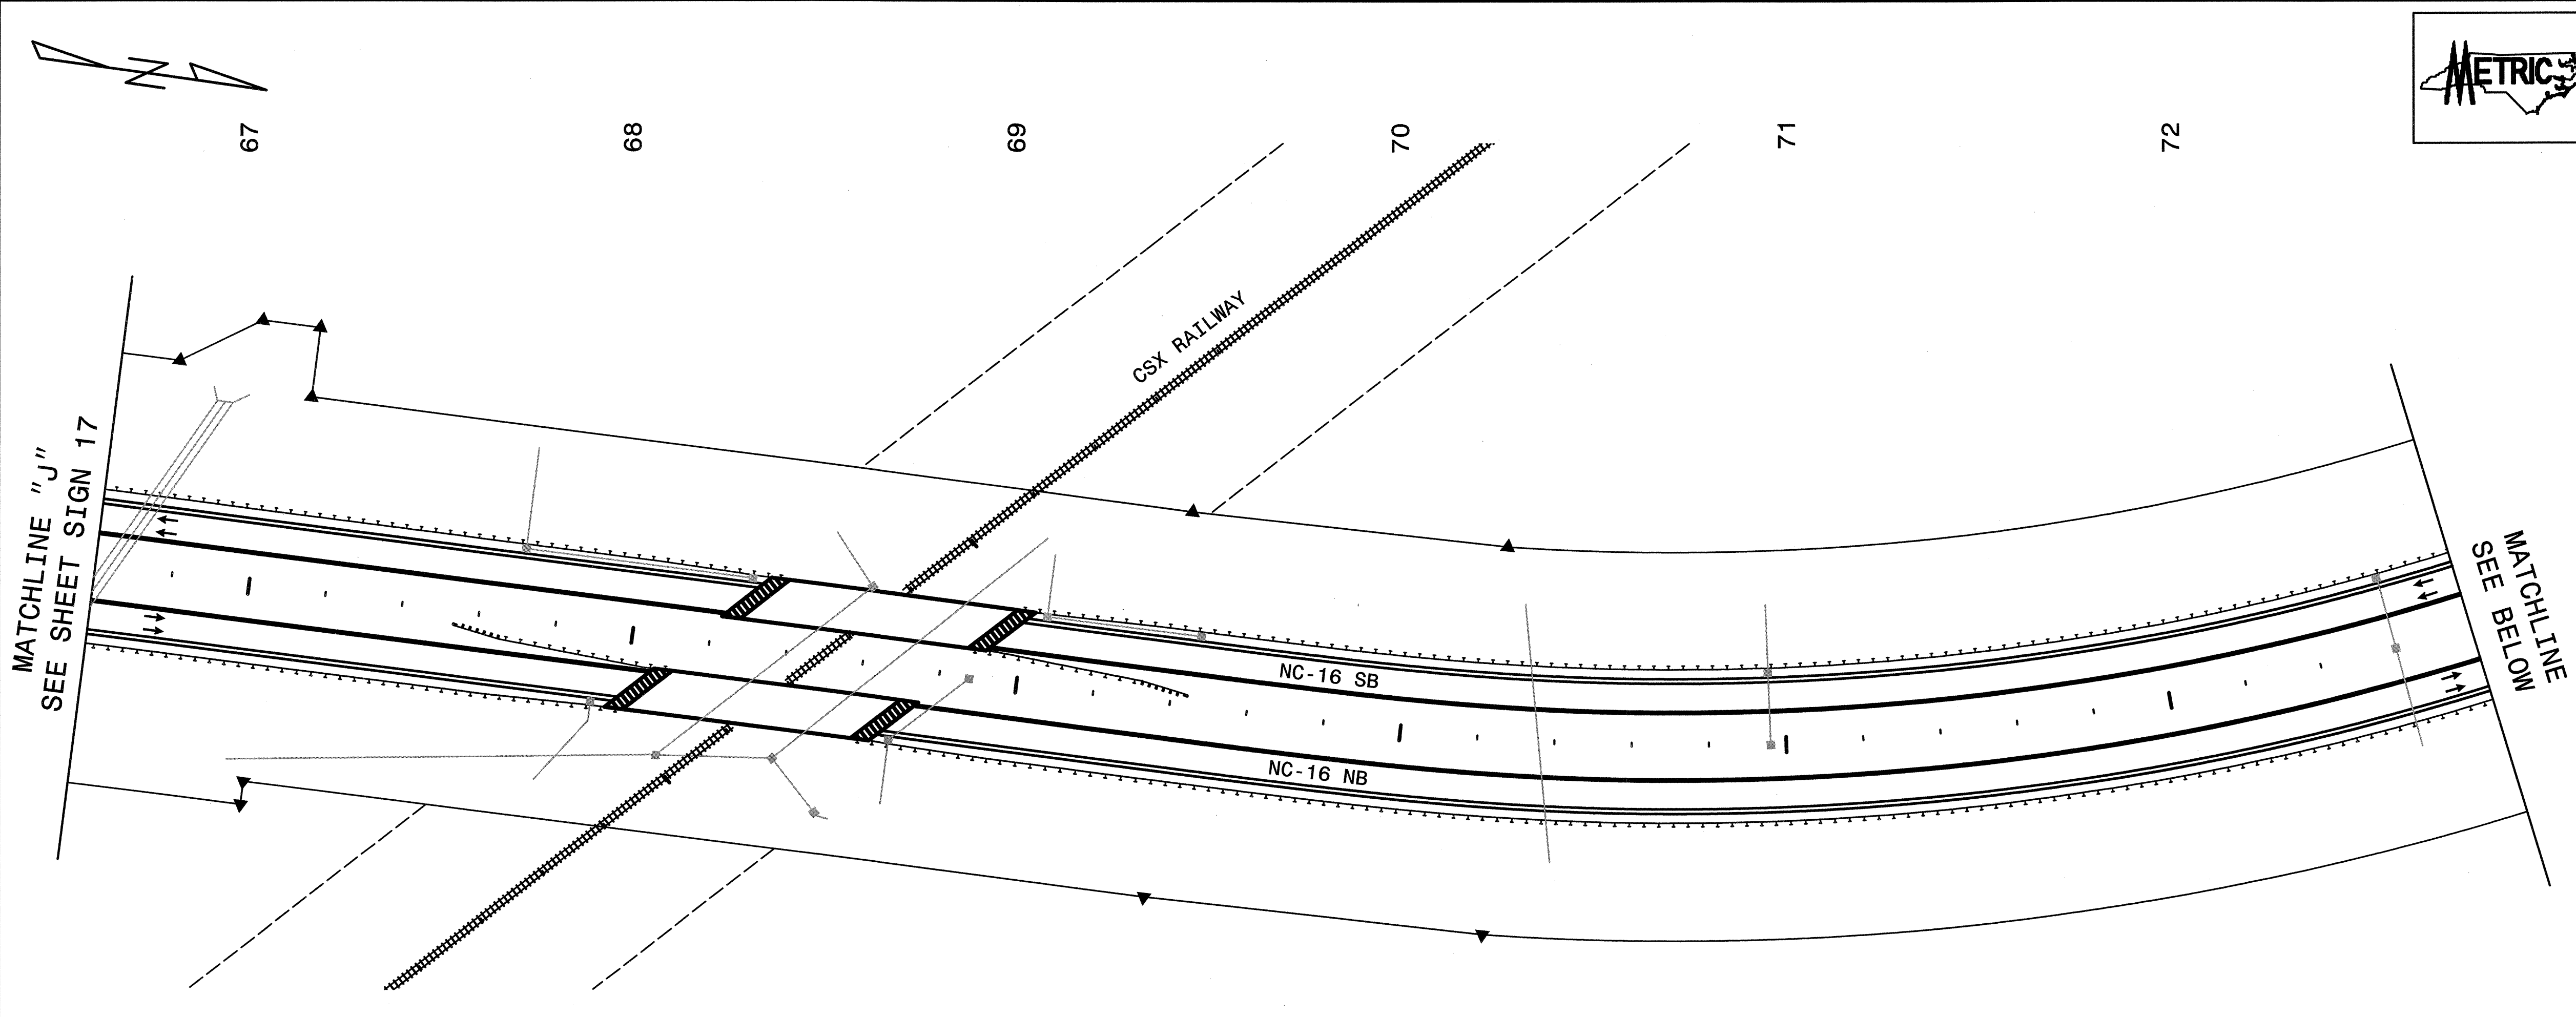


STATE	PROJECT NO.	SHEET NO.	TOTAL SHTS.
N.C.	R-2206AA	SIGN 18	
F. A. PROJECT NO.			
PROJECT ID. NO.			

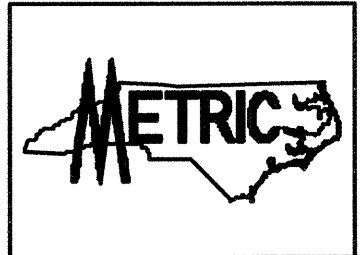

SIGNS FURNISHED BY STATE
HNTB HNTB NORTH CAROLINA, P.C.
 343 E. Six Forks Road, Suite 200
 Raleigh, North Carolina 27609

**NC-16 South of Denver, NC
 EXISTING AND PROPOSED SIGNS
 STA. 66+60 TO STA. 79+80 -L-**

SCALE	NONE	N. C. DEPARTMENT OF TRANSPORTATION DIVISION OF HIGHWAYS TRAFFIC ENGINEERING BRANCH	REVISIONS
DATE	11/2003		
DWG. BY	KHI		
DESIGN BY	KHI		
APPROVED	CAJ		