

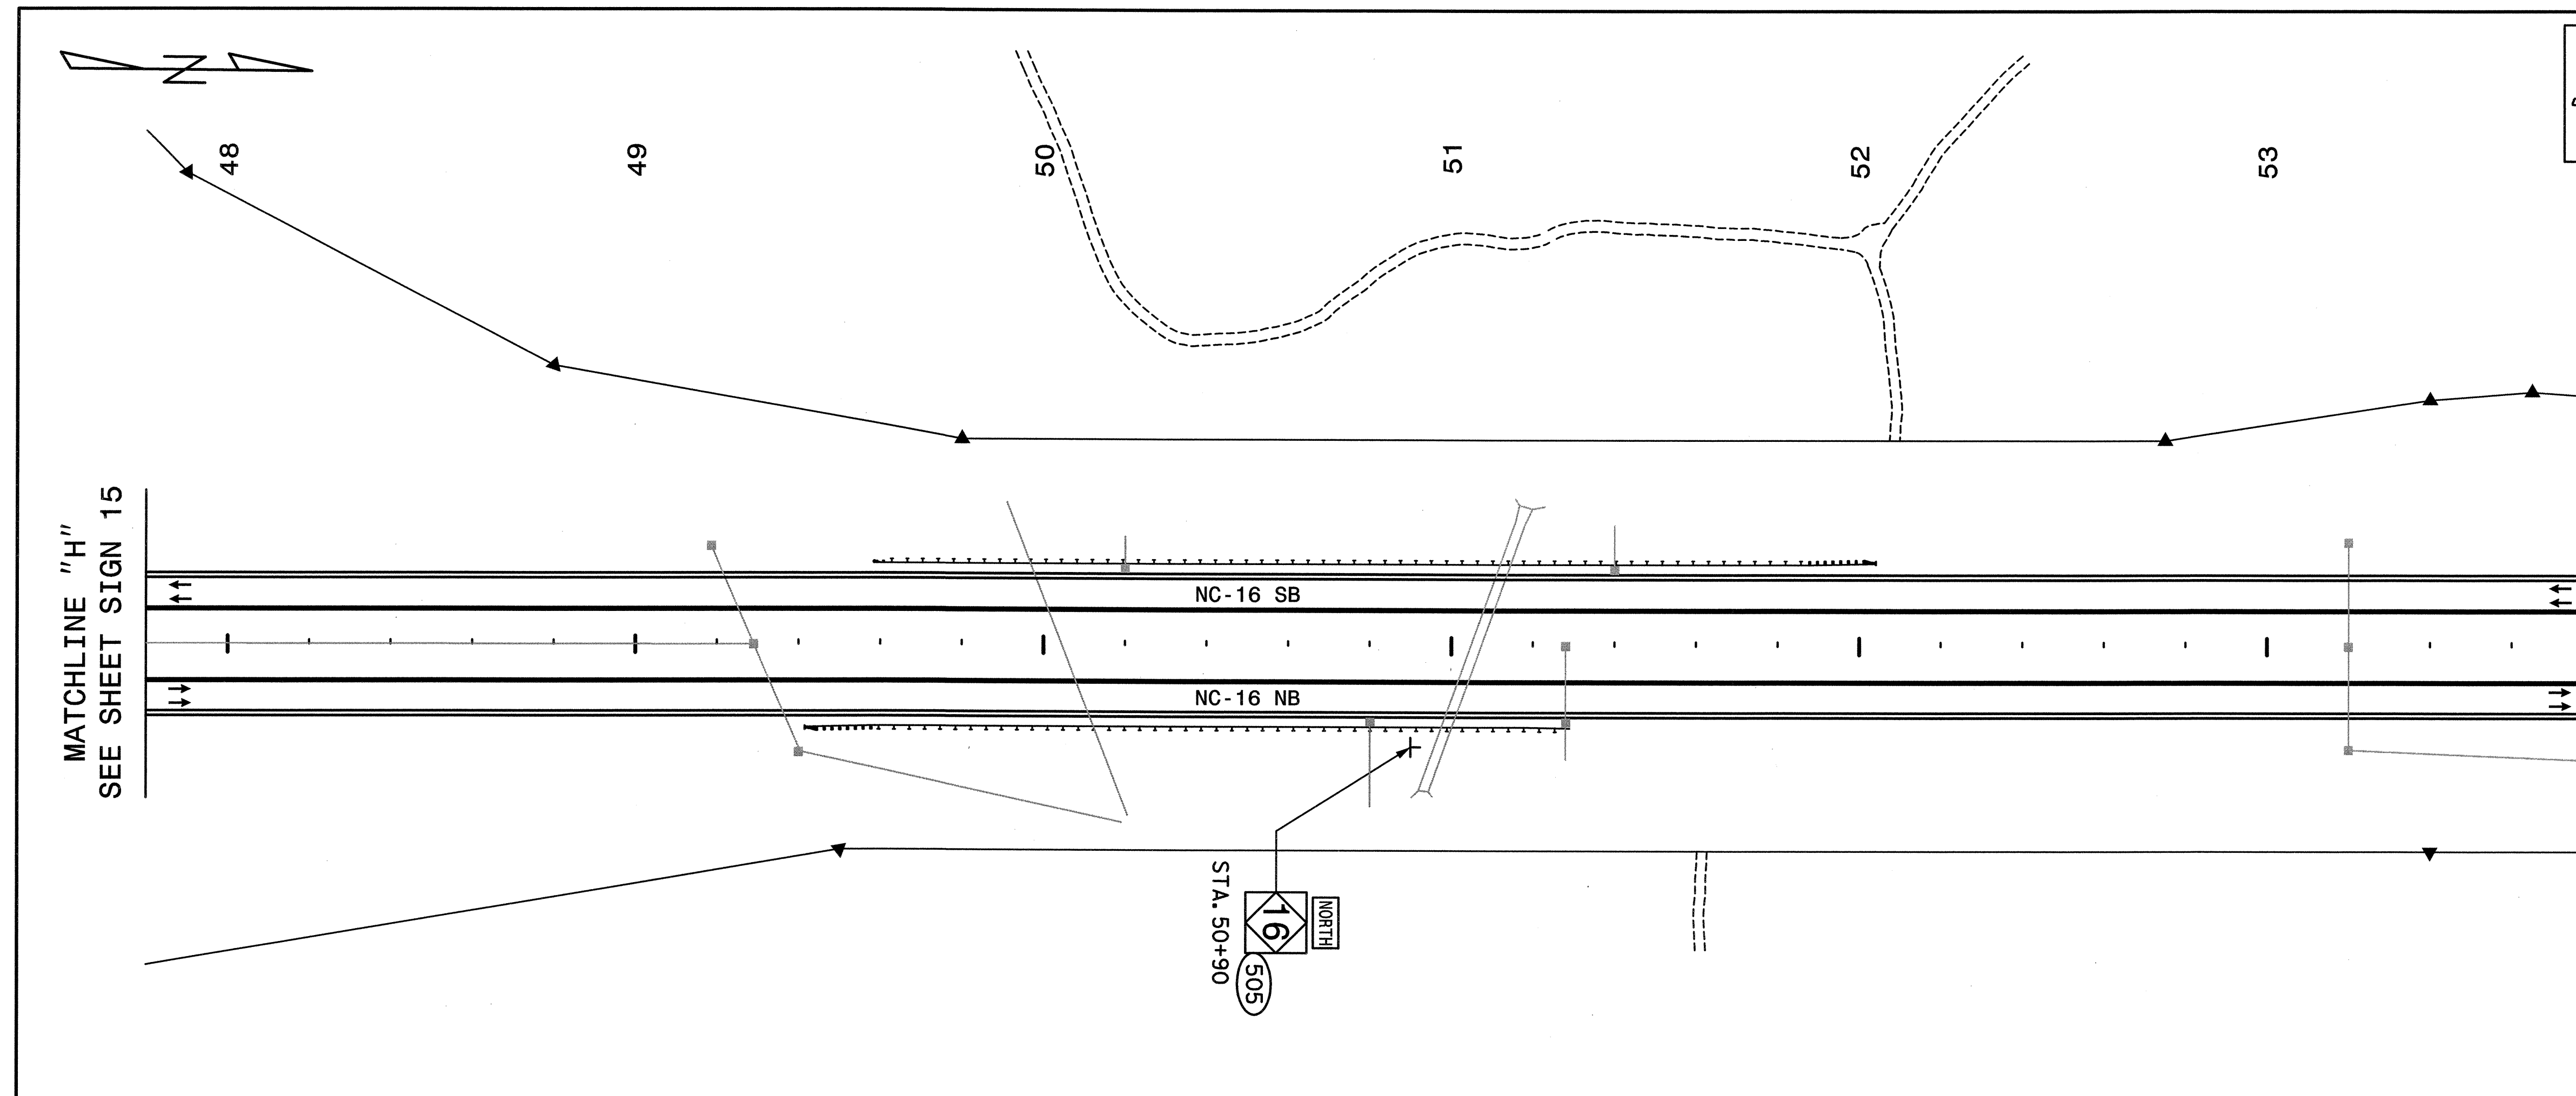
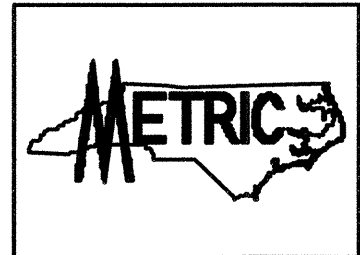


STATE	PROJECT NO.	SHEET NO.	TOTAL SHTS.
N.C.	R-2206AA	SIGN 16	
F. A. PROJECT NO.			
PROJECT ID. NO.			

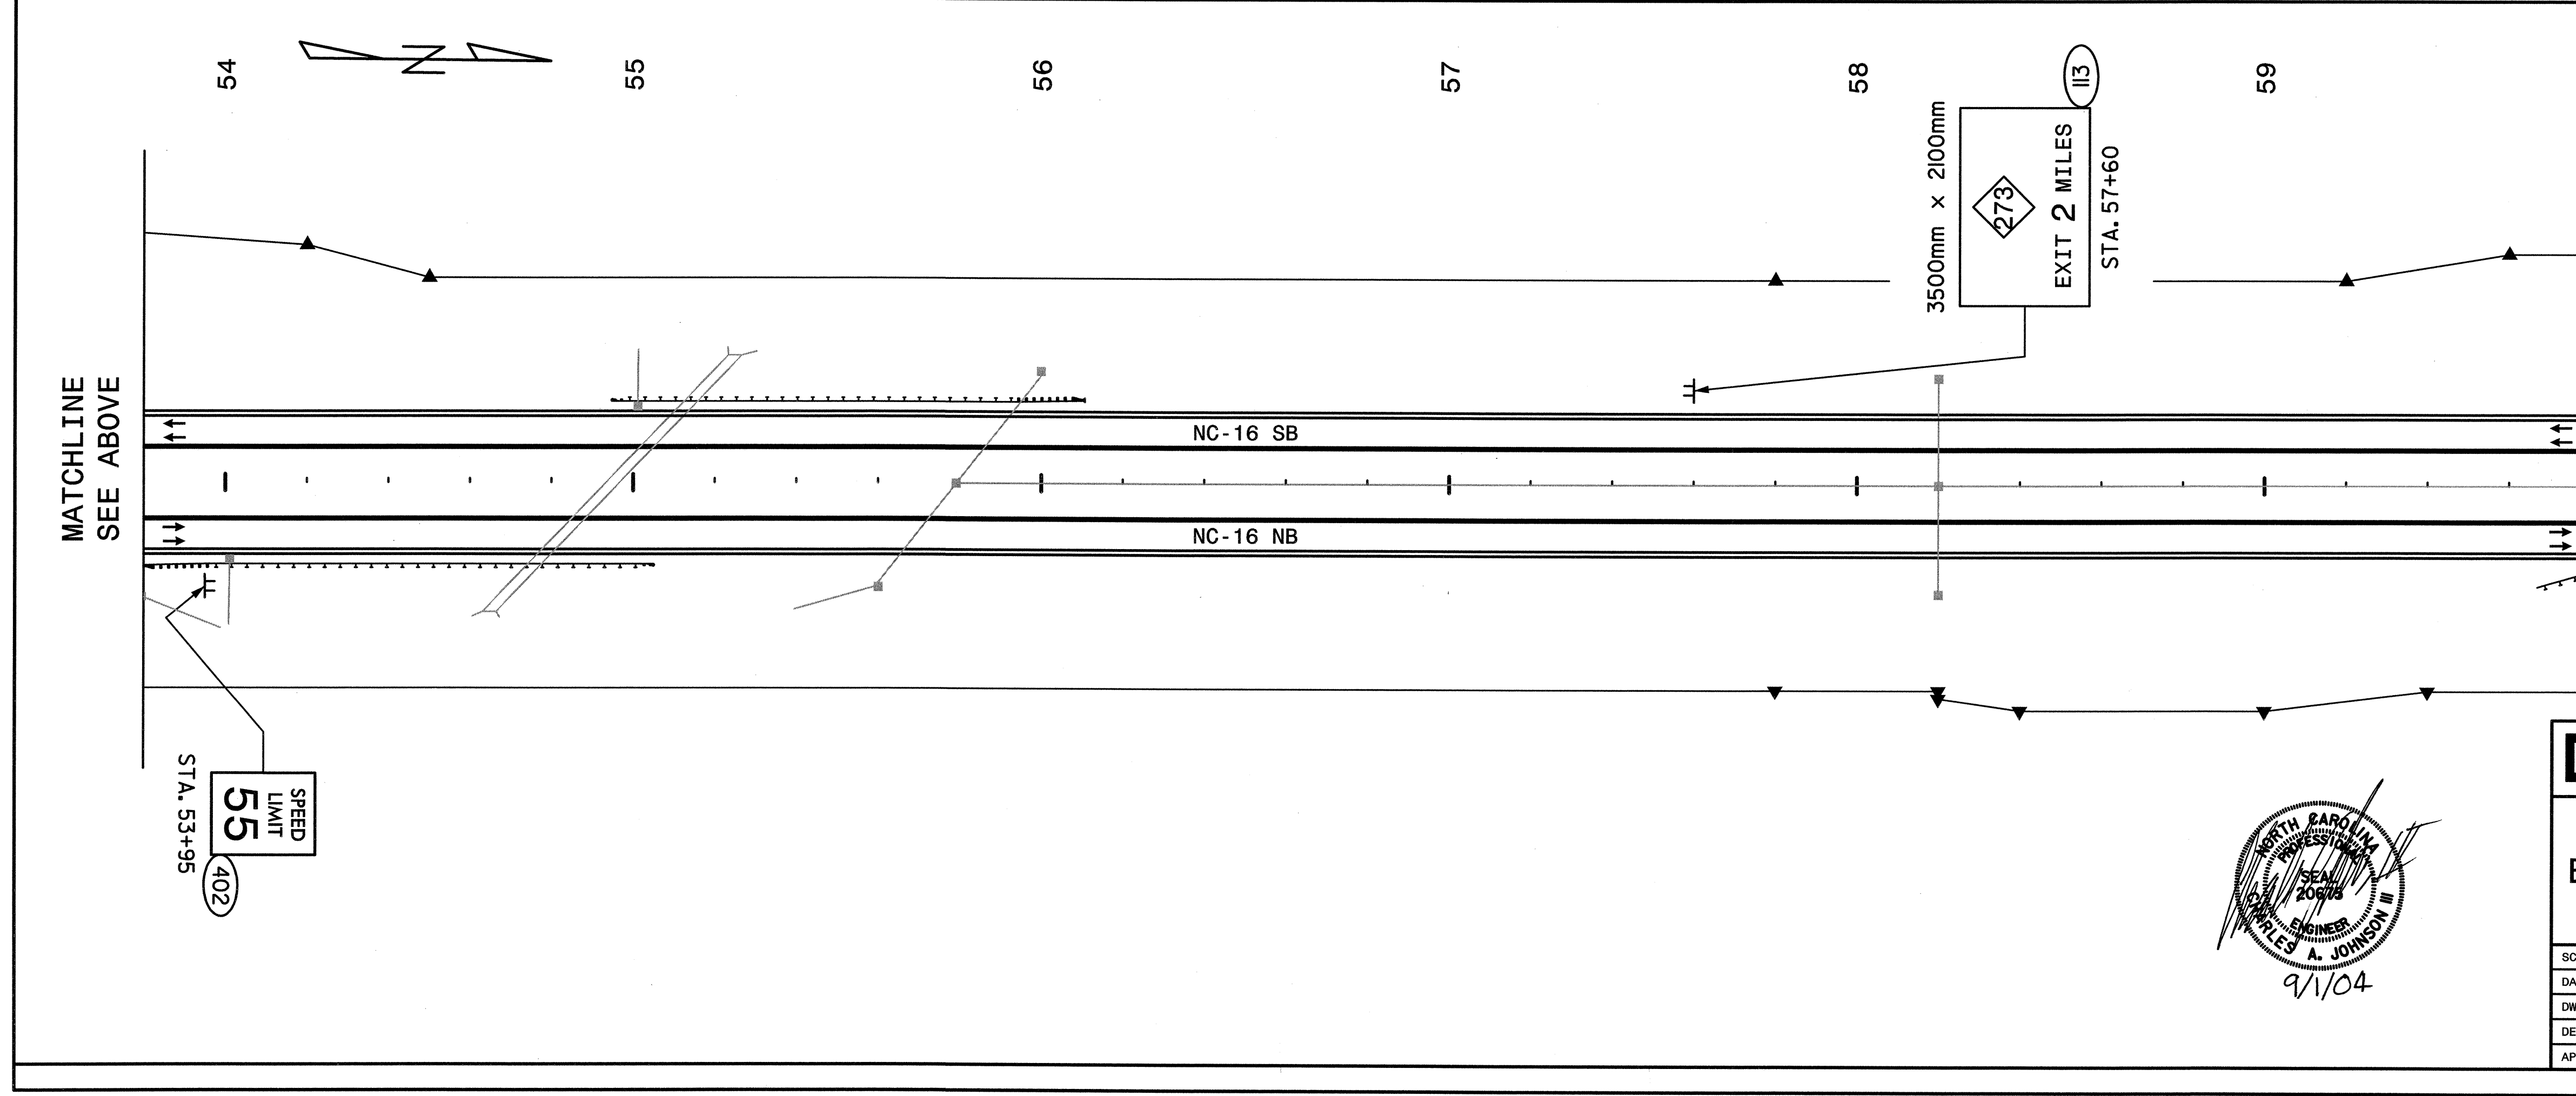



MATCHLINE "H"  
SEE SHEET SIGN 15

MATCHLINE  
SEE BELOW

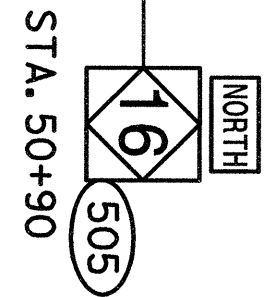

MATCHLINE  
SEE ABOVE


MATCHLINE "I"  
SEE SHEET SIGN 17

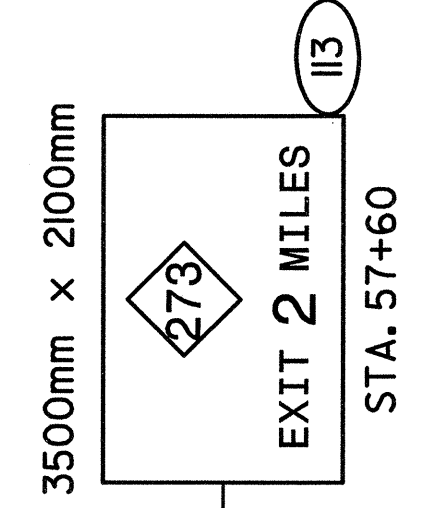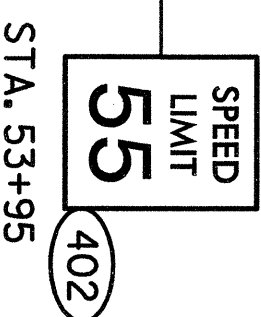

SIGNS FURNISHED BY STATE

**HNTB** HNTB NORTH CAROLINA, P.C.  
343 E. Six Forks Road, Suite 200  
Raleigh, North Carolina 27609

**NC-16 South of Denver, NC  
EXISTING AND PROPOSED SIGNS  
STA. 47+80 TO STA. 59+80 -L-**

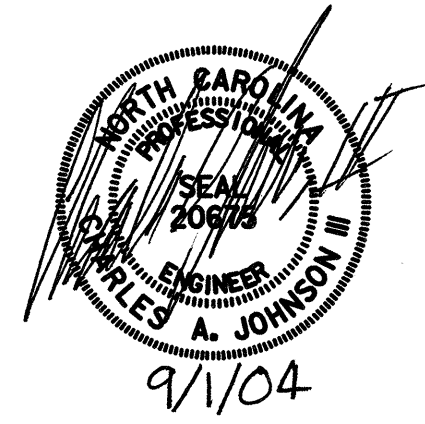

SCALE	NONE	N. C. DEPARTMENT OF TRANSPORTATION DIVISION OF HIGHWAYS TRAFFIC ENGINEERING BRANCH	REVISIONS
DATE	11/2003		
DWG. BY	KHI		
DESIGN BY	KHI		
APPROVED	CAJ		