


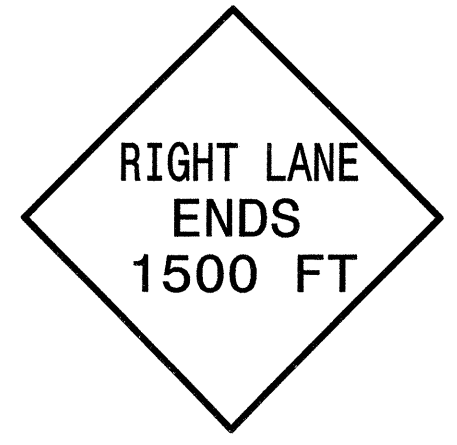


432 QUANTITY REQ'D \_\_\_\_



1219 X 1219  
W19-10(R)

TWO "U" POSTS PER SIGN


437 QUANTITY REQ'D \_\_\_\_

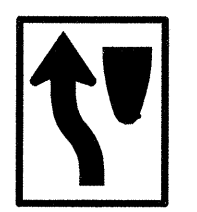

610 X 762  
R4-8

ONE "U" POST PER SIGN


442 QUANTITY REQ'D \_\_\_\_

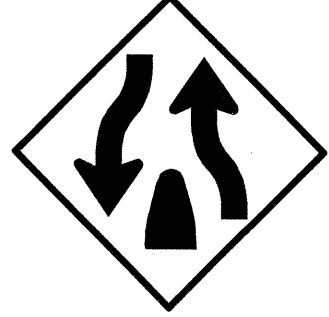

914 X 914  
W6-2

ONE "U" POST PER SIGN


447 QUANTITY REQ'D \_\_\_\_



1219 X 914  
R2-80

ONE "U" POST PER SIGN


452 QUANTITY REQ'D \_\_\_\_

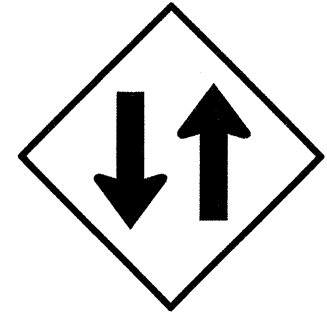

914 X 914  
W6-3

ONE "U" POST PER SIGN


456 QUANTITY REQ'D   2  



762 X 762  
R3-7

ONE "U" POST PER SIGN


433 QUANTITY REQ'D   2  

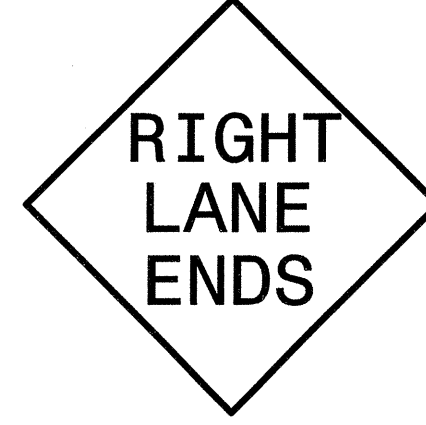

1219 X 1219  
W9-1(R)

TWO "U" POSTS PER SIGN


438 QUANTITY REQ'D \_\_\_\_

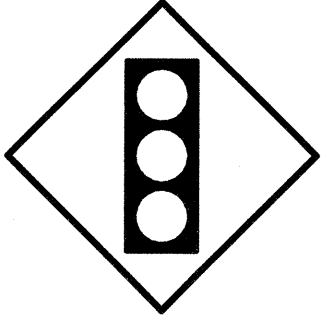

914 X 914  
W3-3

ONE "U" POST PER SIGN


443 QUANTITY REQ'D \_\_\_\_

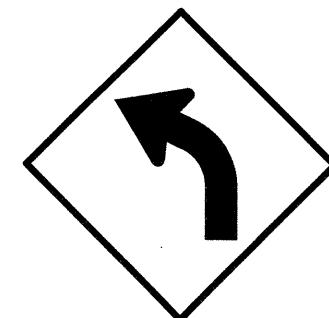

914 X 914  
W1-2L

ONE "U" POST PER SIGN


448 QUANTITY REQ'D \_\_\_\_

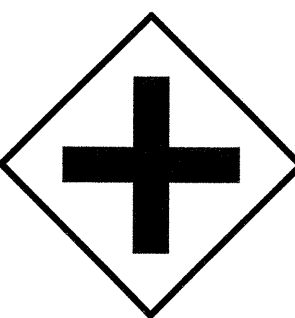

914 X 914  
W2-1

ONE "U" POST PER SIGN


453 QUANTITY REQ'D \_\_\_\_

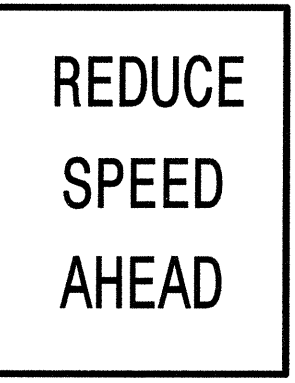

914 X 1219  
R2-5

TWO "U" POSTS PER SIGN


457 QUANTITY REQ'D \_\_\_\_



762 X 762  
W11-2

YELLOW/GREEN REFLECTIVE SHEETING  
ONE "U" POST PER SIGN


434 QUANTITY REQ'D \_\_\_\_

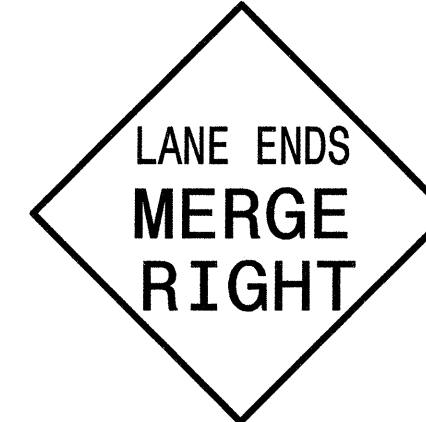

1219 X 1219  
W9-2(R)

TWO "U" POSTS PER SIGN


439 QUANTITY REQ'D \_\_\_\_

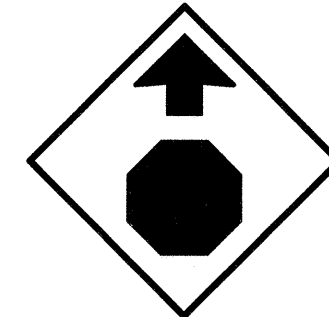

914 X 914  
W3-1a

ONE "U" POST PER SIGN


444 QUANTITY REQ'D \_\_\_\_

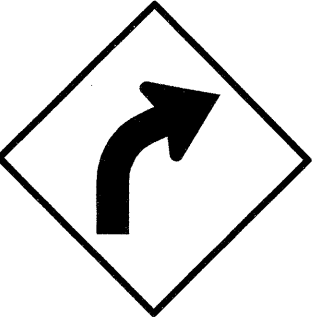

914 X 914  
W1-2R

ONE "U" POST PER SIGN


449 QUANTITY REQ'D \_\_\_\_



1219 X 1219  
W17-12

TWO "U" POSTS PER SIGN


454 QUANTITY REQ'D \_\_\_\_

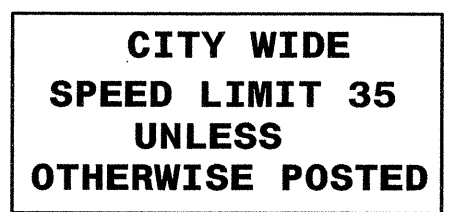

1524 X 914  
R2-27

TWO "U" POSTS PER SIGN


458 QUANTITY REQ'D   2  



762 X 762  
W14-2

ONE "U" POST PER SIGN


435 QUANTITY REQ'D   2  

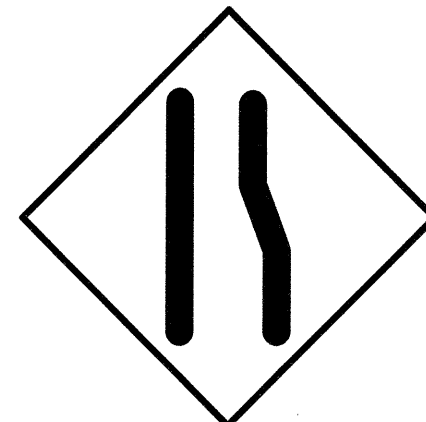

1219 X 1219  
W19-10(R)

TWO "U" POSTS PER SIGN


440 QUANTITY REQ'D \_\_\_\_

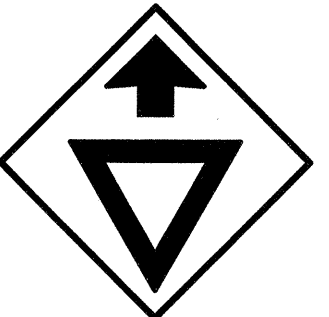

914 X 914  
W3-2a

ONE "U" POST PER SIGN


445 QUANTITY REQ'D \_\_\_\_

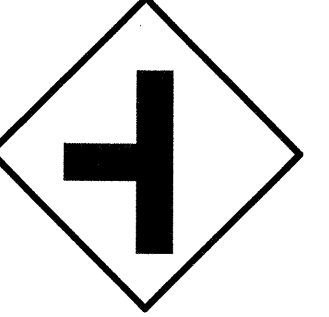

914 X 914  
W2-2

ONE "U" POST PER SIGN


450 QUANTITY REQ'D \_\_\_\_



914 X 914  
W17-12

ONE "U" POST PER SIGN


455 QUANTITY REQ'D \_\_\_\_



762 X 762  
R3-7

ONE "U" POST PER SIGN


459 QUANTITY REQ'D   1  

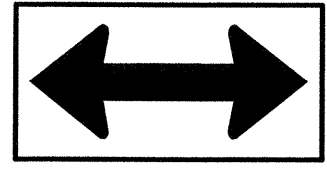

1219 X 610  
W1-7

TWO "U" POSTS PER SIGN


436 QUANTITY REQ'D \_\_\_\_

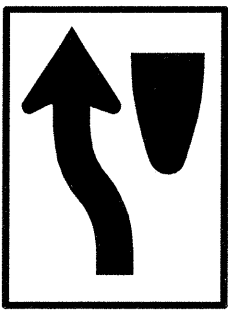

914 X 1219  
R4-8

TWO "U" POSTS PER SIGN


441 QUANTITY REQ'D \_\_\_\_

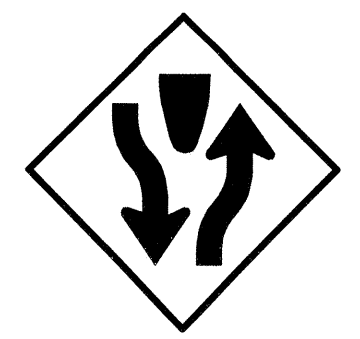

914 X 914  
W6-1

ONE "U" POST PER SIGN


446 QUANTITY REQ'D \_\_\_\_

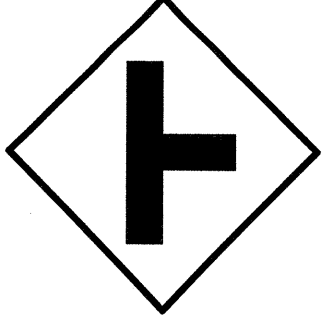

914 X 914  
W2-2

ONE "U" POST PER SIGN

451 QUANTITY REQ'D   1  

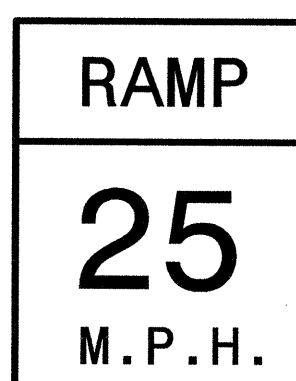

1219 X 1524  
W13-3


TWO "U" POSTS PER SIGN

NOTE: THIS DRAWING IS DIMENSIONED IN MILIMETERS UNLESS OTHERWISE DEPICTED WITHIN THE DRAWING.



HNTB NORTH CAROLINA, P.C.  
343 E. Six Forks Road, Suite 200  
Raleigh, North Carolina 27609

SEAL

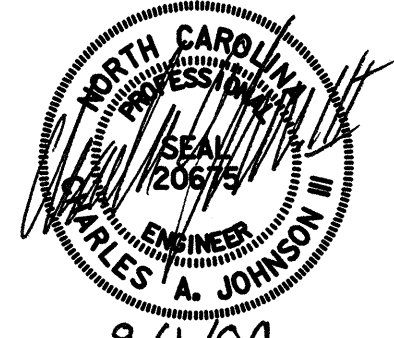

9/1/04

**TYPE "E" SIGNS**