


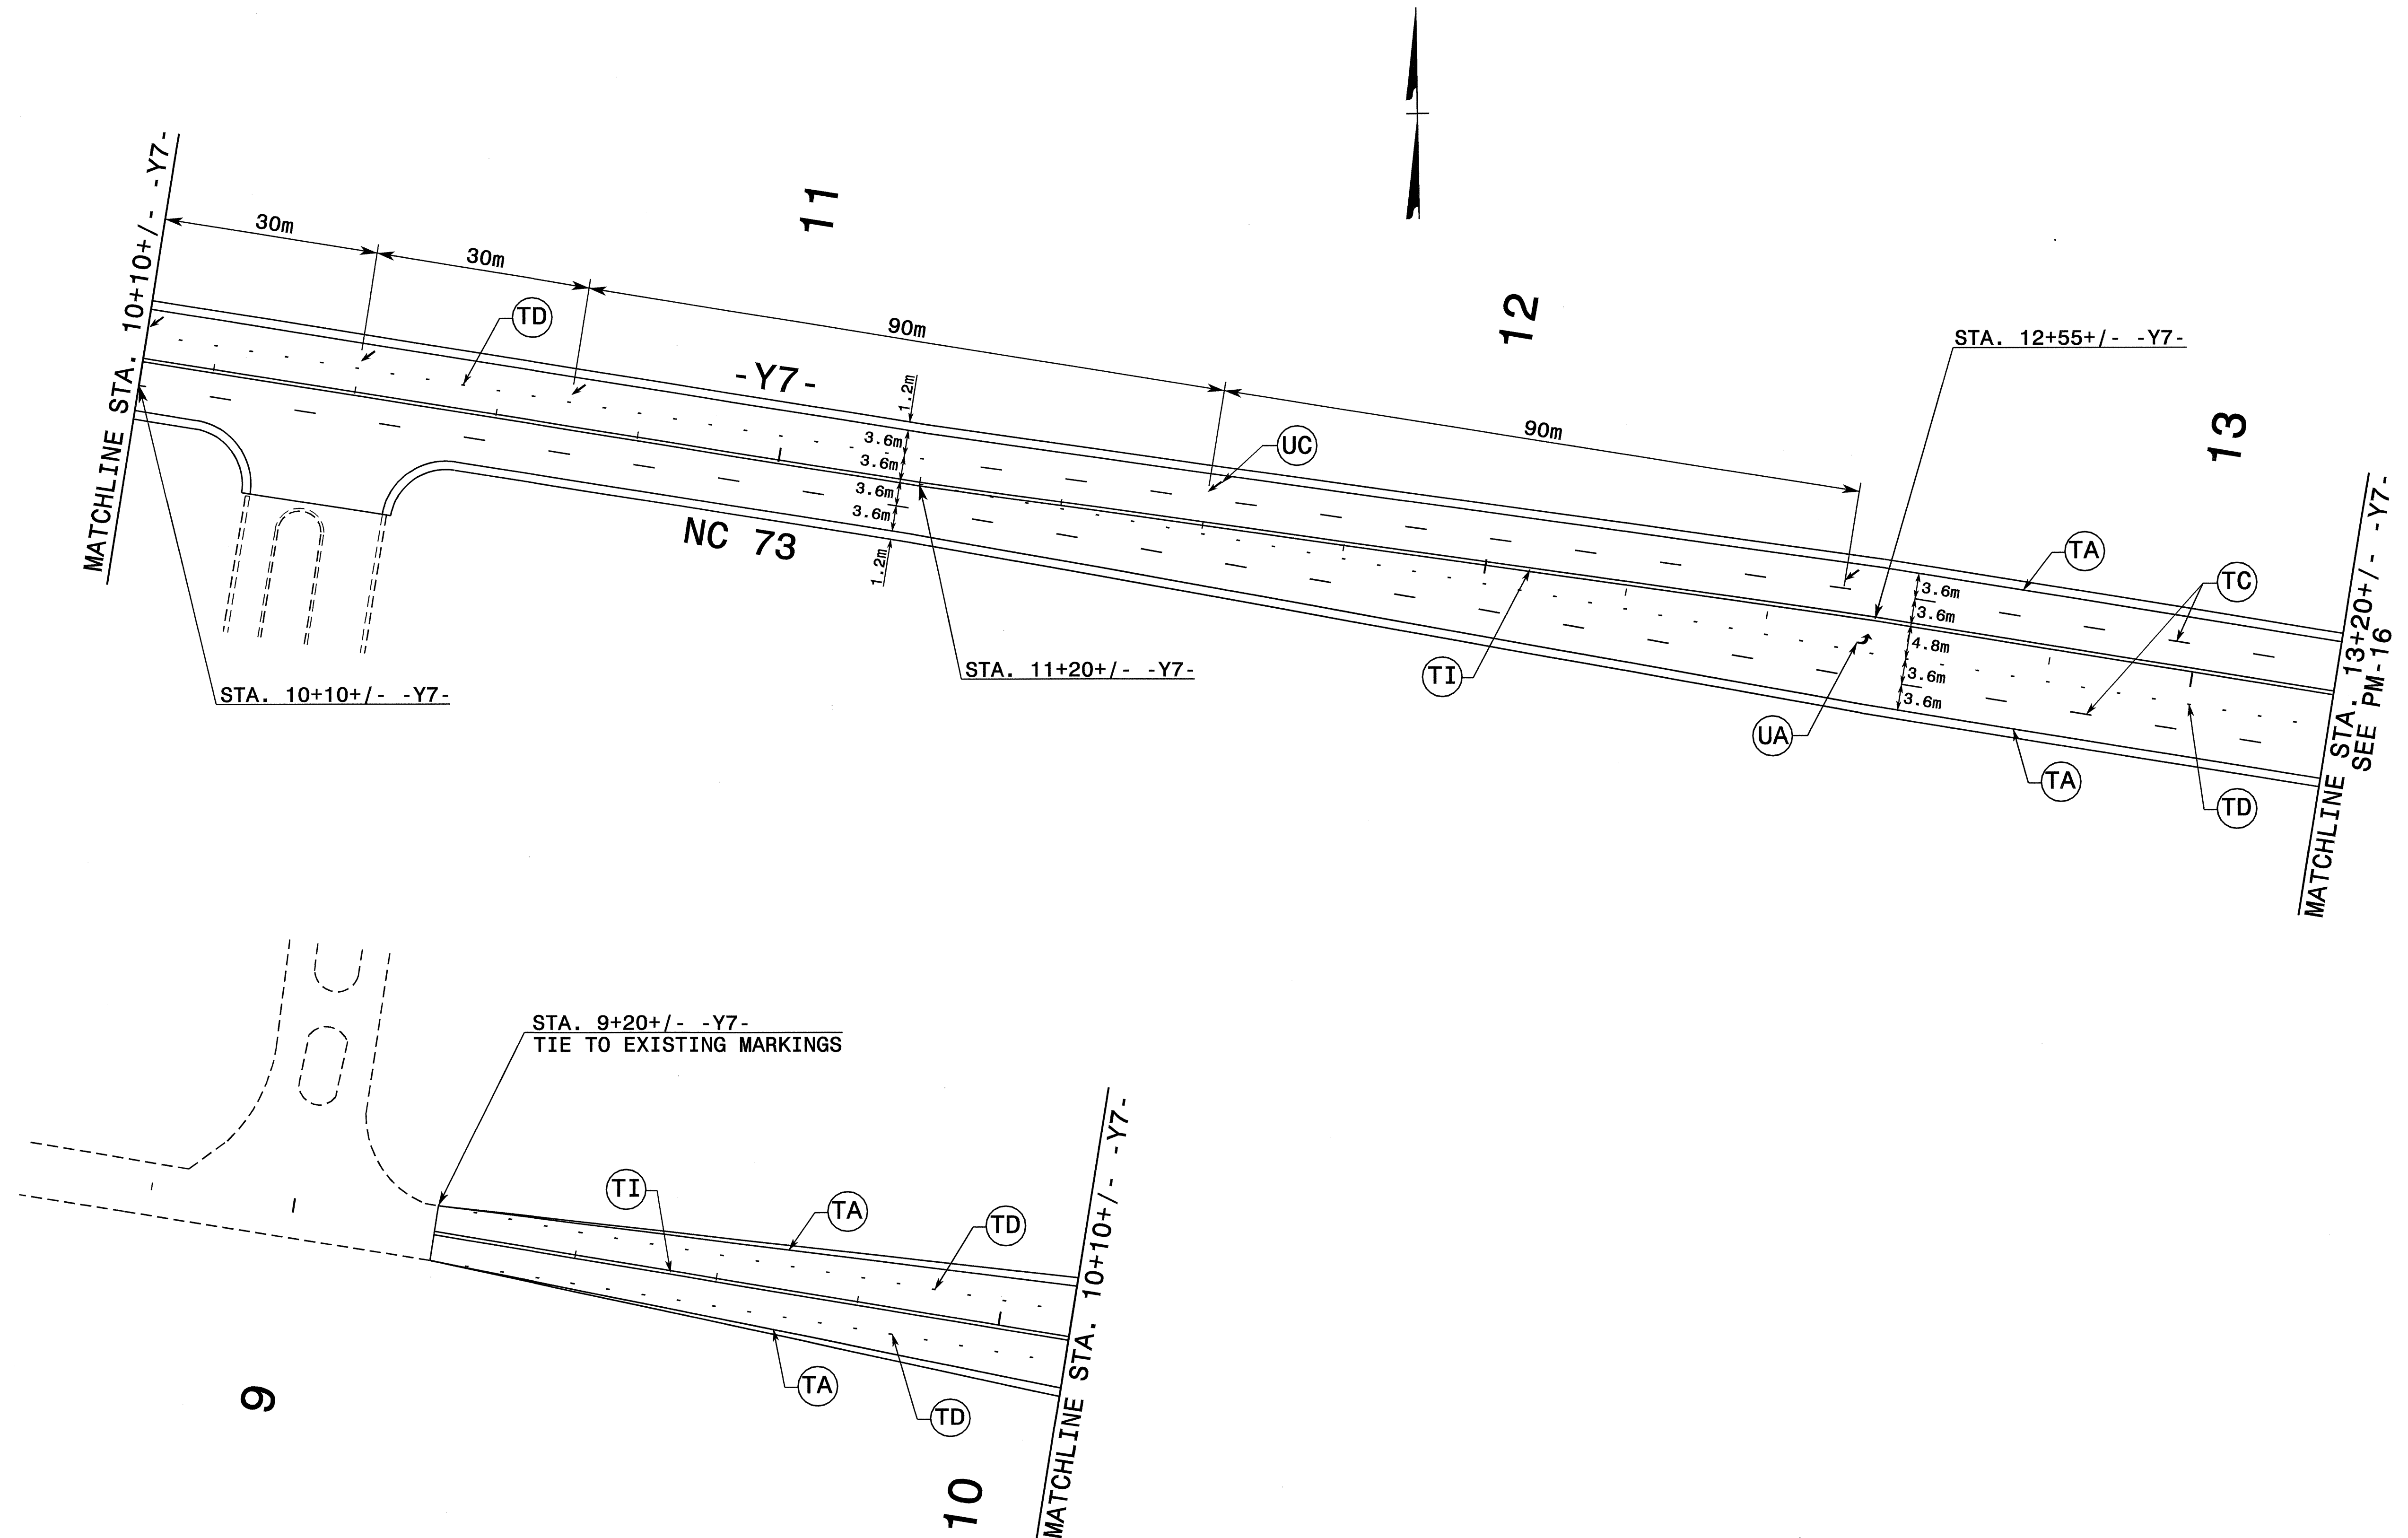

PROJ. REFERENCE NO.	SHEET NO.
R-2206AA	PM-19



24-SEP-2004 08:57  
 J:\TCP\pavement\11\markings\R2206AA\_TC\_pmp19.dgn  
 scogts AT TETC206428

APPROVED: *[Signature]* DATE: *9/1/04*

**SEAL**

**FINAL PAVEMENT MARKINGS**

SCALE: 1:500		REVISIONS	
DATE: 09/01/04			
DWG. BY: SBC			
DESIGN BY: SBC			
REVIEWED BY: CLM			

CARD FILE