


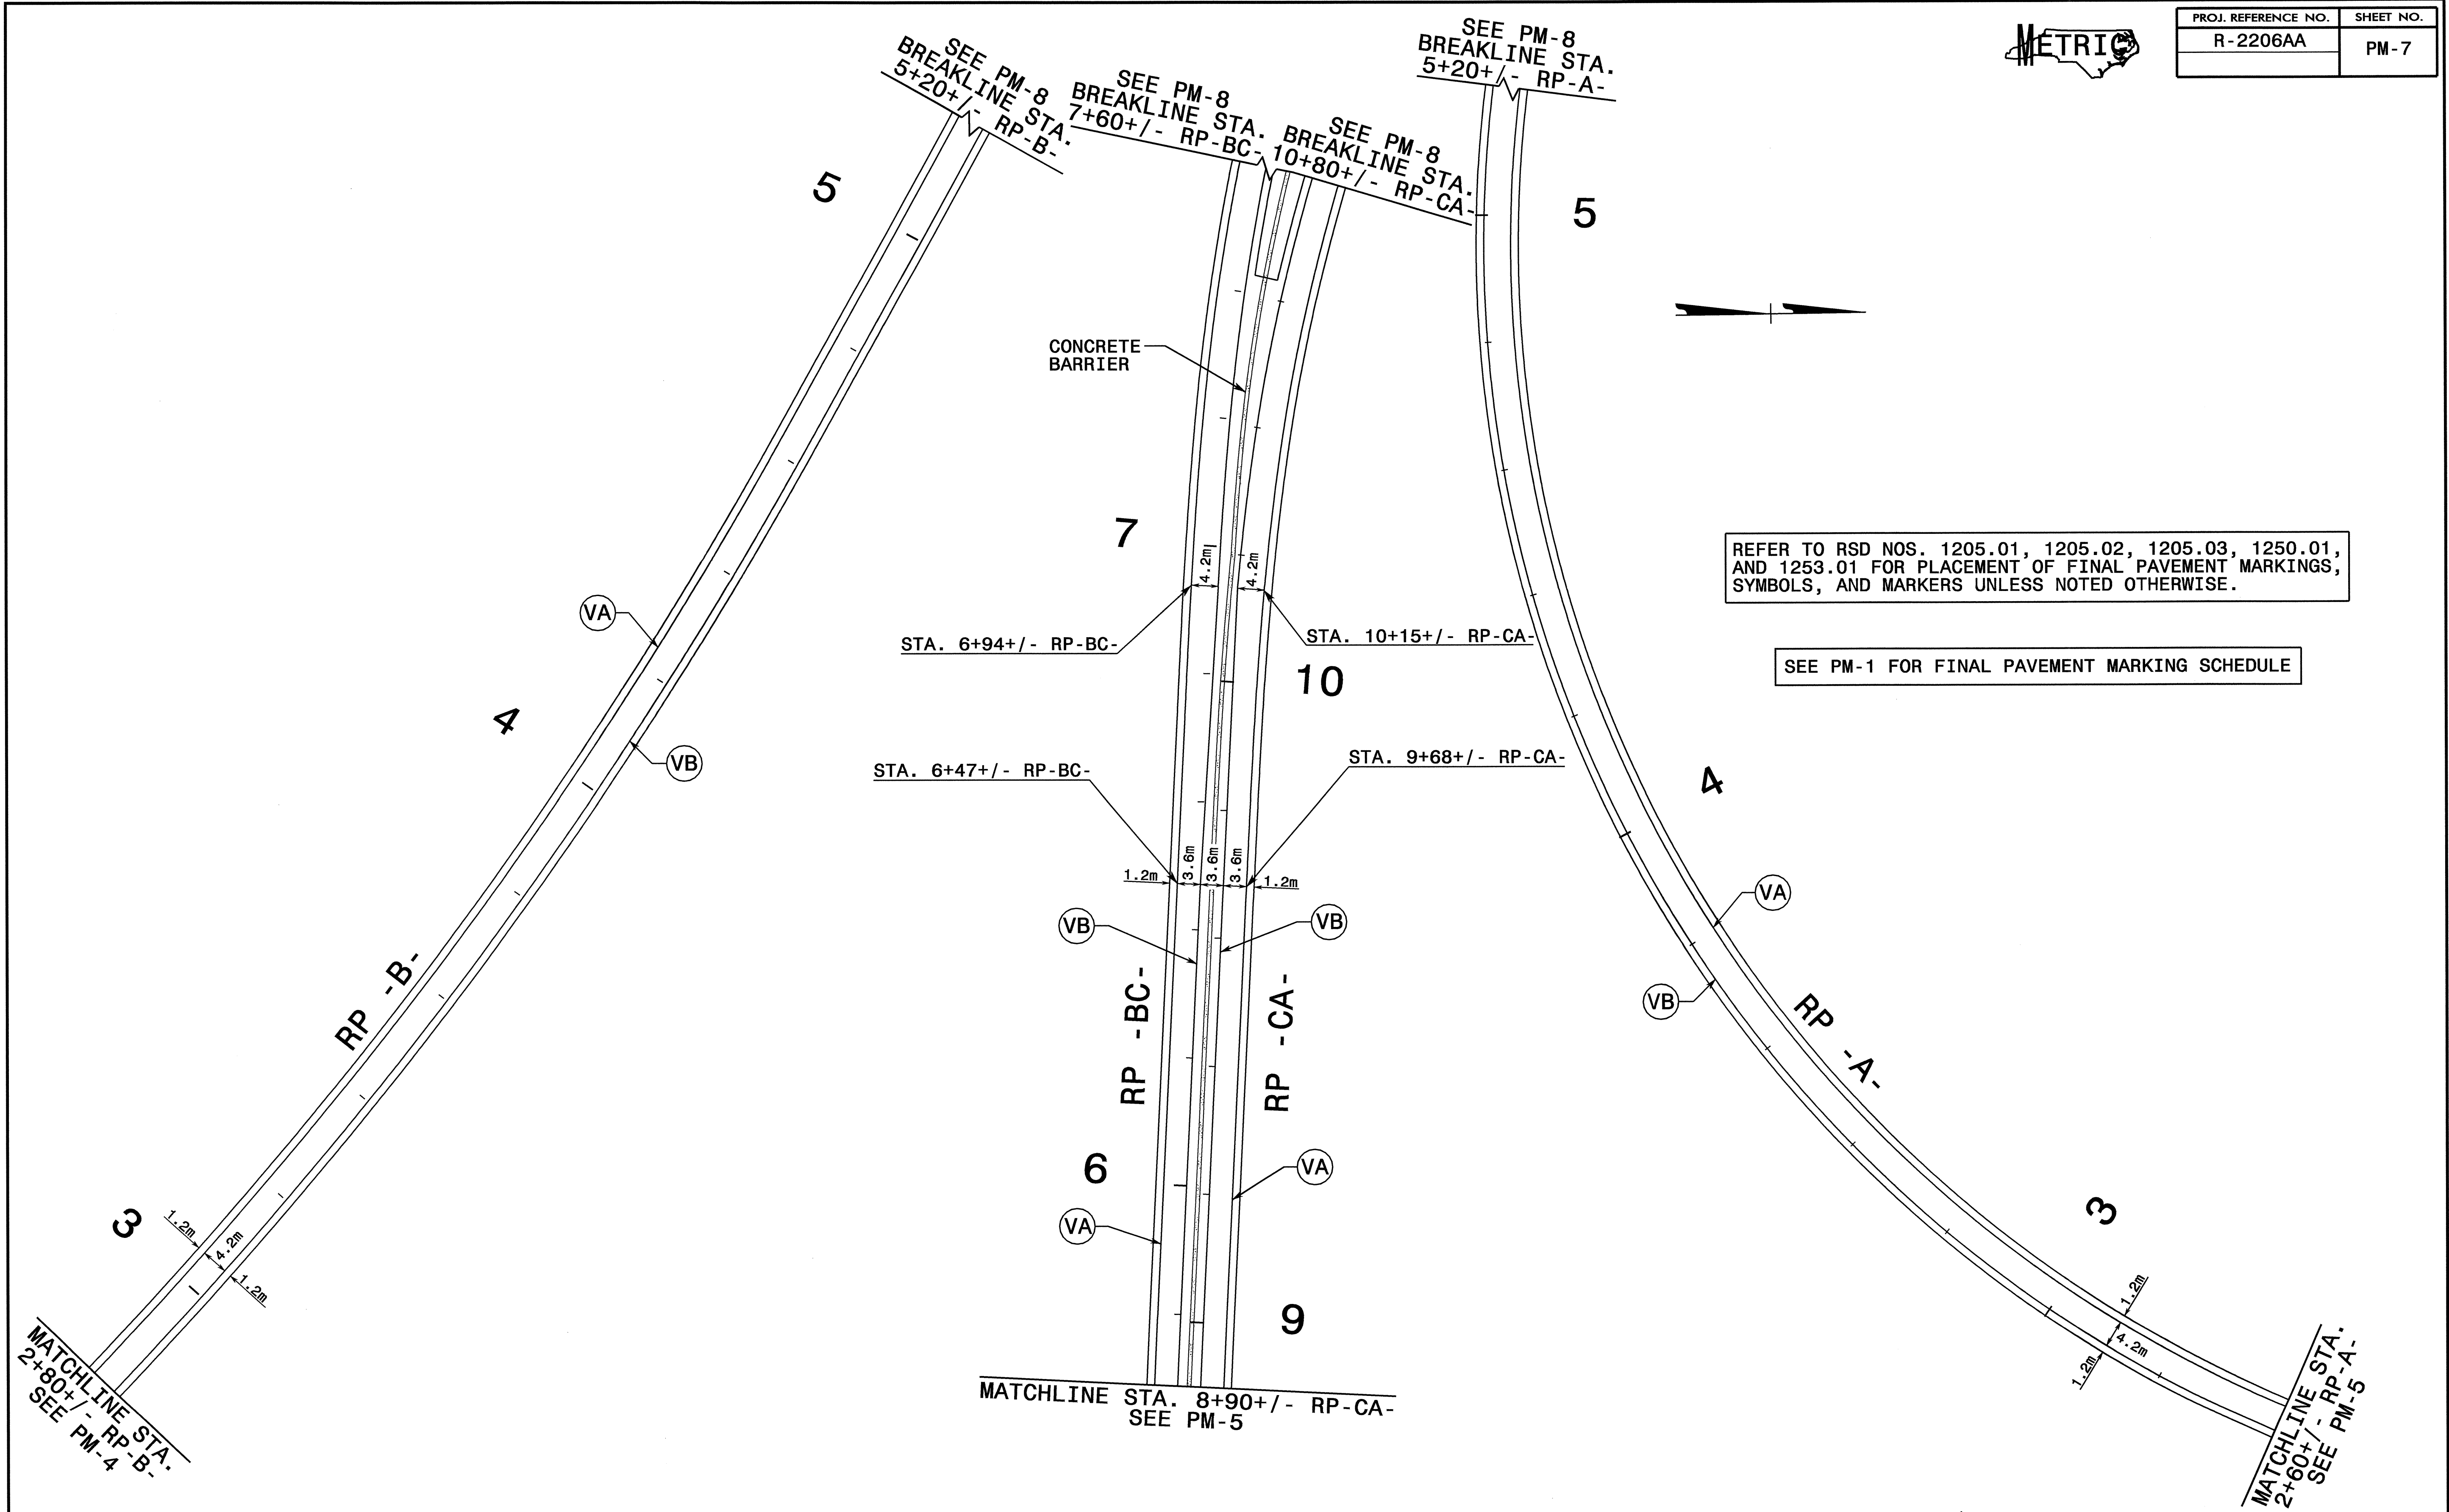

| | |
|---------------------|-----------|
| PROJ. REFERENCE NO. | SHEET NO. |
| R-2206AA | PM-7 |



12-OCT-2004 15:22
 L:\TCP\pavement\mor_kings\AR2206AA_TC.pmp07.dgn
 sccatts - AT TETC206428

APPROVED: *[Signature]* DATE: 10/2/04

SEAL

| FINAL PAVEMENT MARKINGS | | | | | | | |
|--------------------------------|---|-----------|--|--|--|--|--|
| SCALE: 1:500 | | | | | | | |
| DATE: 09/01/04 | | | | | | | |
| DWG. BY: SBC | | | | | | | |
| DESIGN BY: SBC | | | | | | | |
| REVIEWED BY: CLM | <table border="1"> <tr> <th colspan="2">REVISIONS</th> </tr> <tr> <td> </td> <td> </td> </tr> <tr> <td> </td> <td> </td> </tr> </table> | REVISIONS | | | | | |
| REVISIONS | | | | | | | |
| | | | | | | | |
| | | | | | | | |