




PROJ. REFERENCE NO.	SHEET NO.
R-2206AA	PM-2

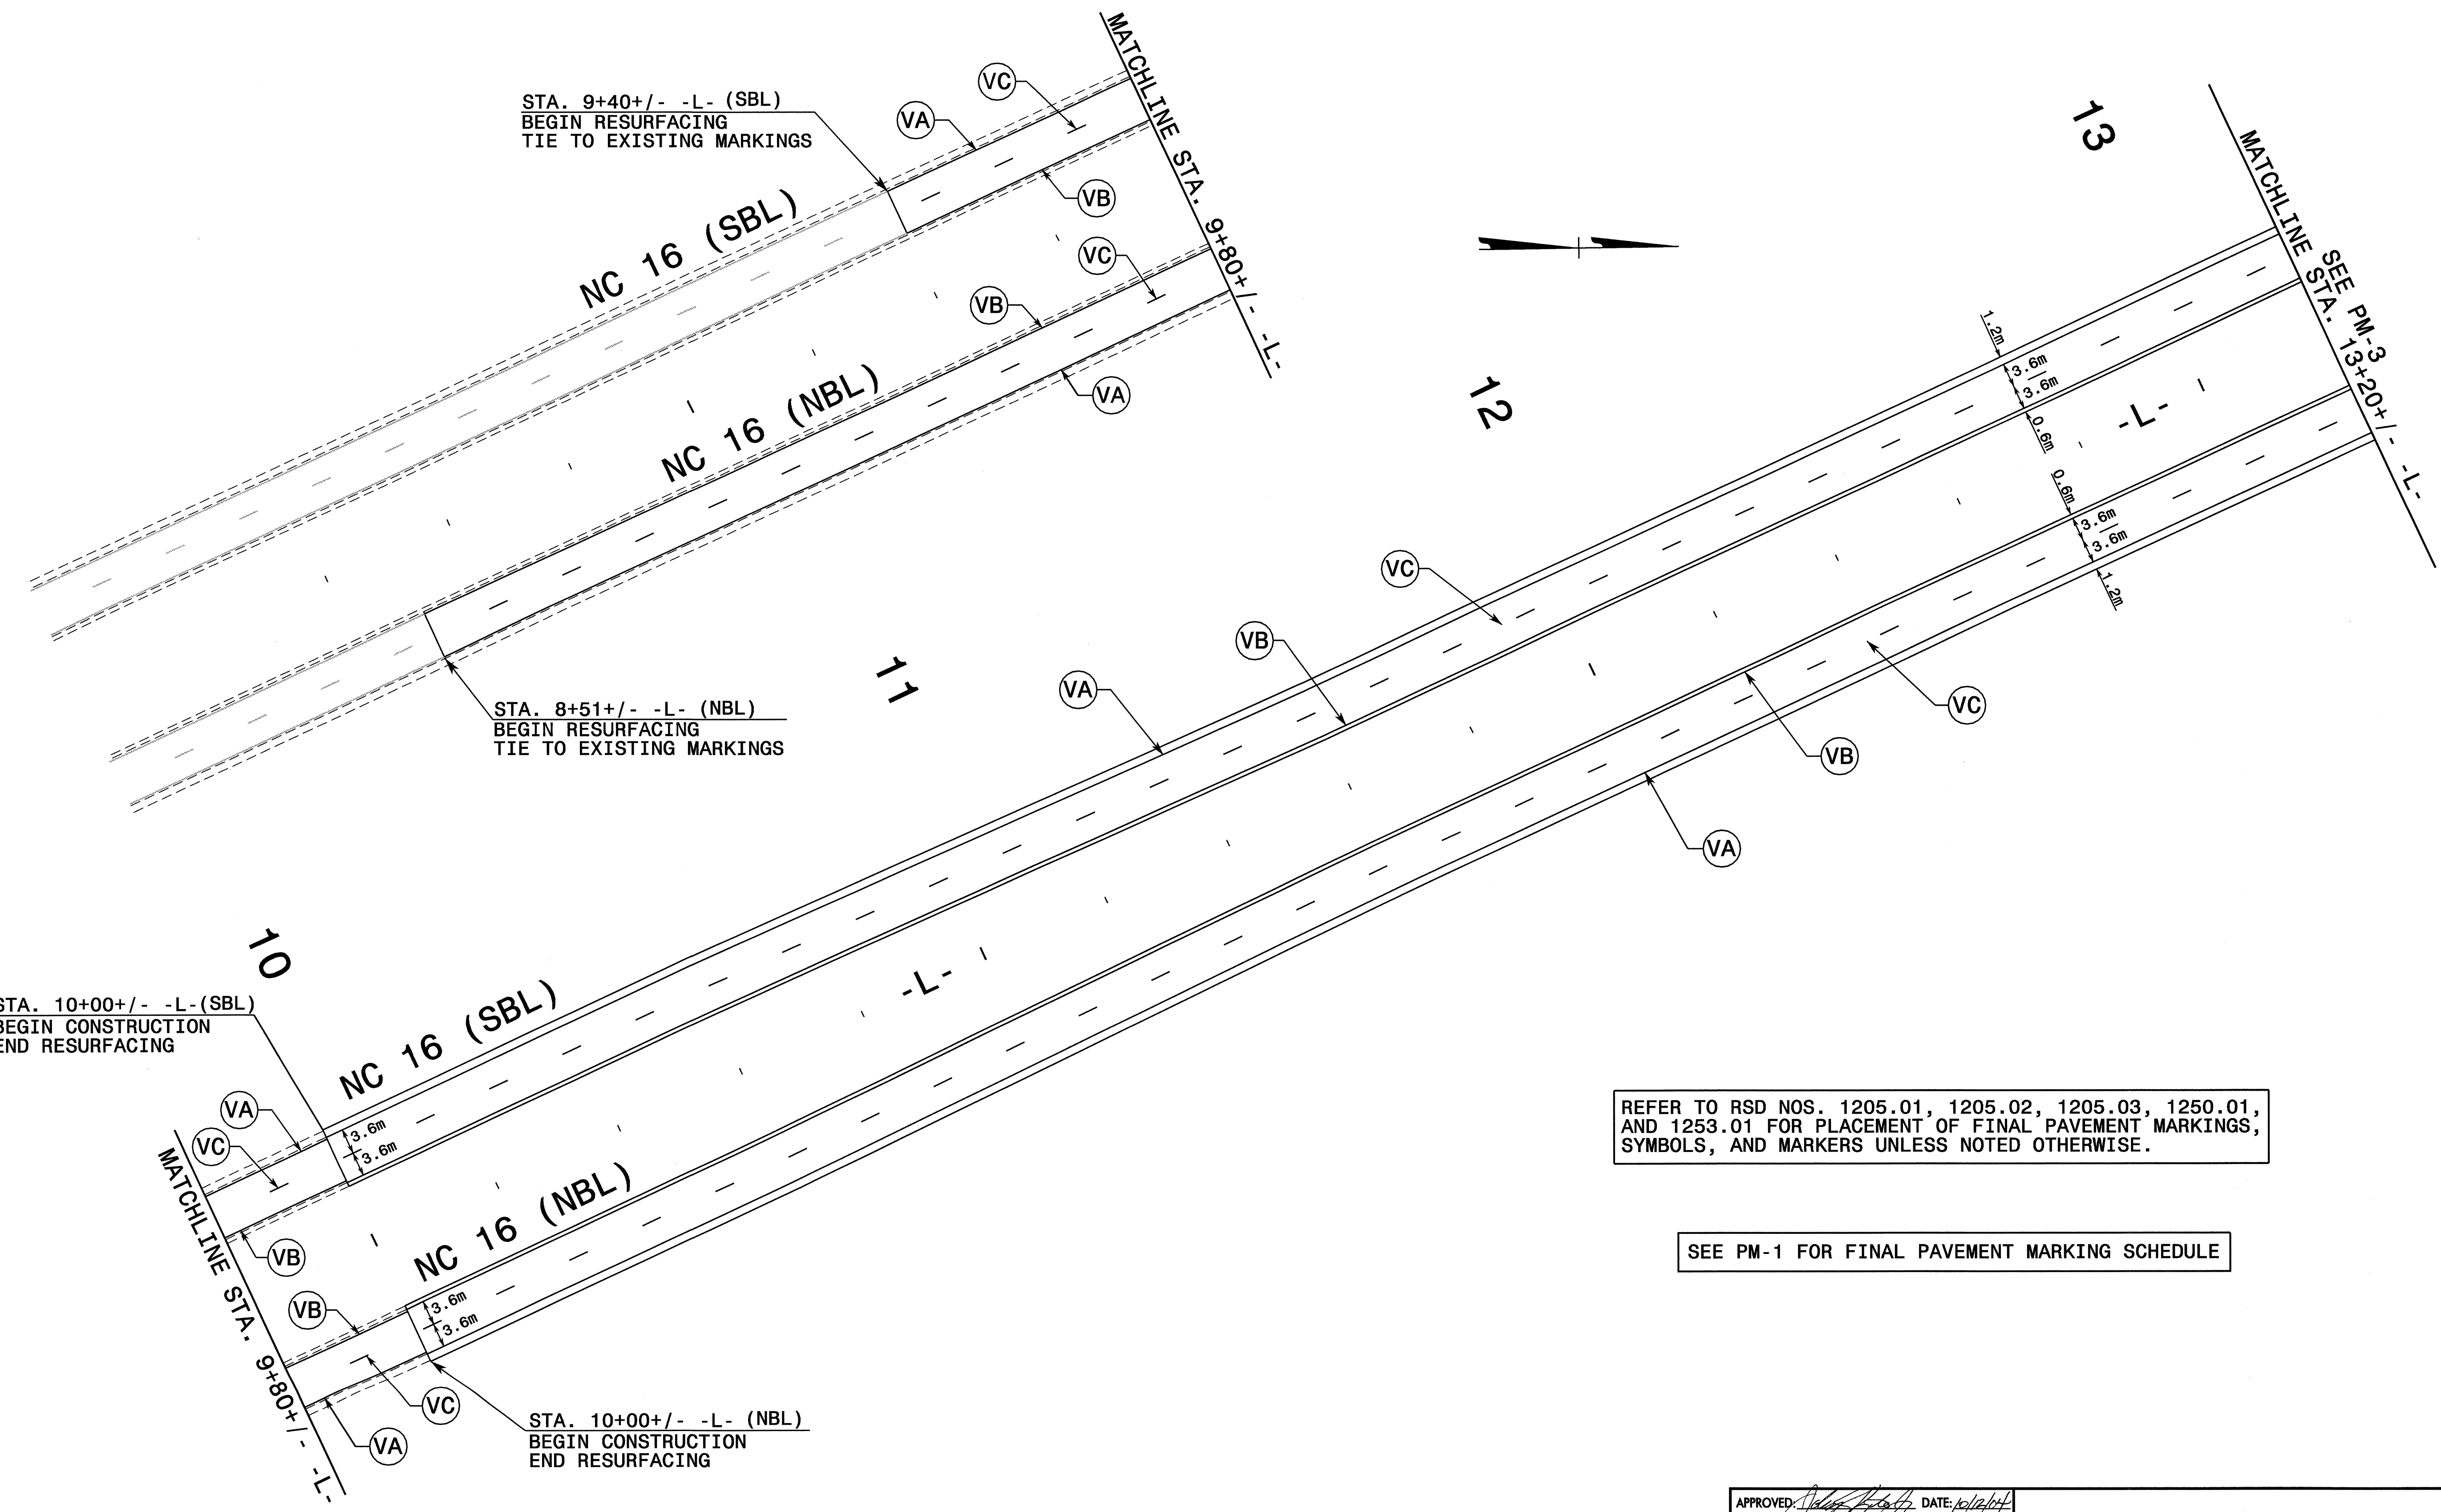

REFER TO RSD NOS. 1205.01, 1205.02, 1205.03, 1250.01, AND 1253.01 FOR PLACEMENT OF FINAL PAVEMENT MARKINGS, SYMBOLS, AND MARKERS UNLESS NOTED OTHERWISE.

SEE PM-1 FOR FINAL PAVEMENT MARKING SCHEDULE

I2-OCT-2004 15z22  
 L:\TCP\pavement\markings\R2206AA\_TC\_pmp02.dgn  
 scodts AT TELC206428

APPROVED: *John S. Kite* DATE: 10/21/04

SEAL

### FINAL PAVEMENT MARKINGS

SCALE: 1:500		REVISIONS
DATE: 09/01/04		
DWG. BY: SBC		
DESIGN BY: SBC		
REVIEWED BY: CLM		