


(NC 73)

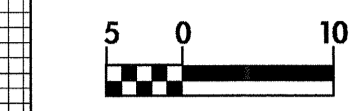

PROJECT REFERENCE NO. R-2206AA	SHEET NO. 60
R-2206A SHEET NO. 78	
ROADWAY DESIGN ENGINEER Ronald A. Wells 15356	HYDRAULICS ENGINEER SEAL 9388 MERRY WELLS 10/21/04




CONST.REV.
R /W REV.

-Y7-

BM 117
 -Y7- STA 12+12.011
 S 9 58' 02.52" W 4.9628m
 EL.223.017 IP & CAP

-Y7- STA 9+10.000
 EL = 226.820

-Y5- STA 9+20.000

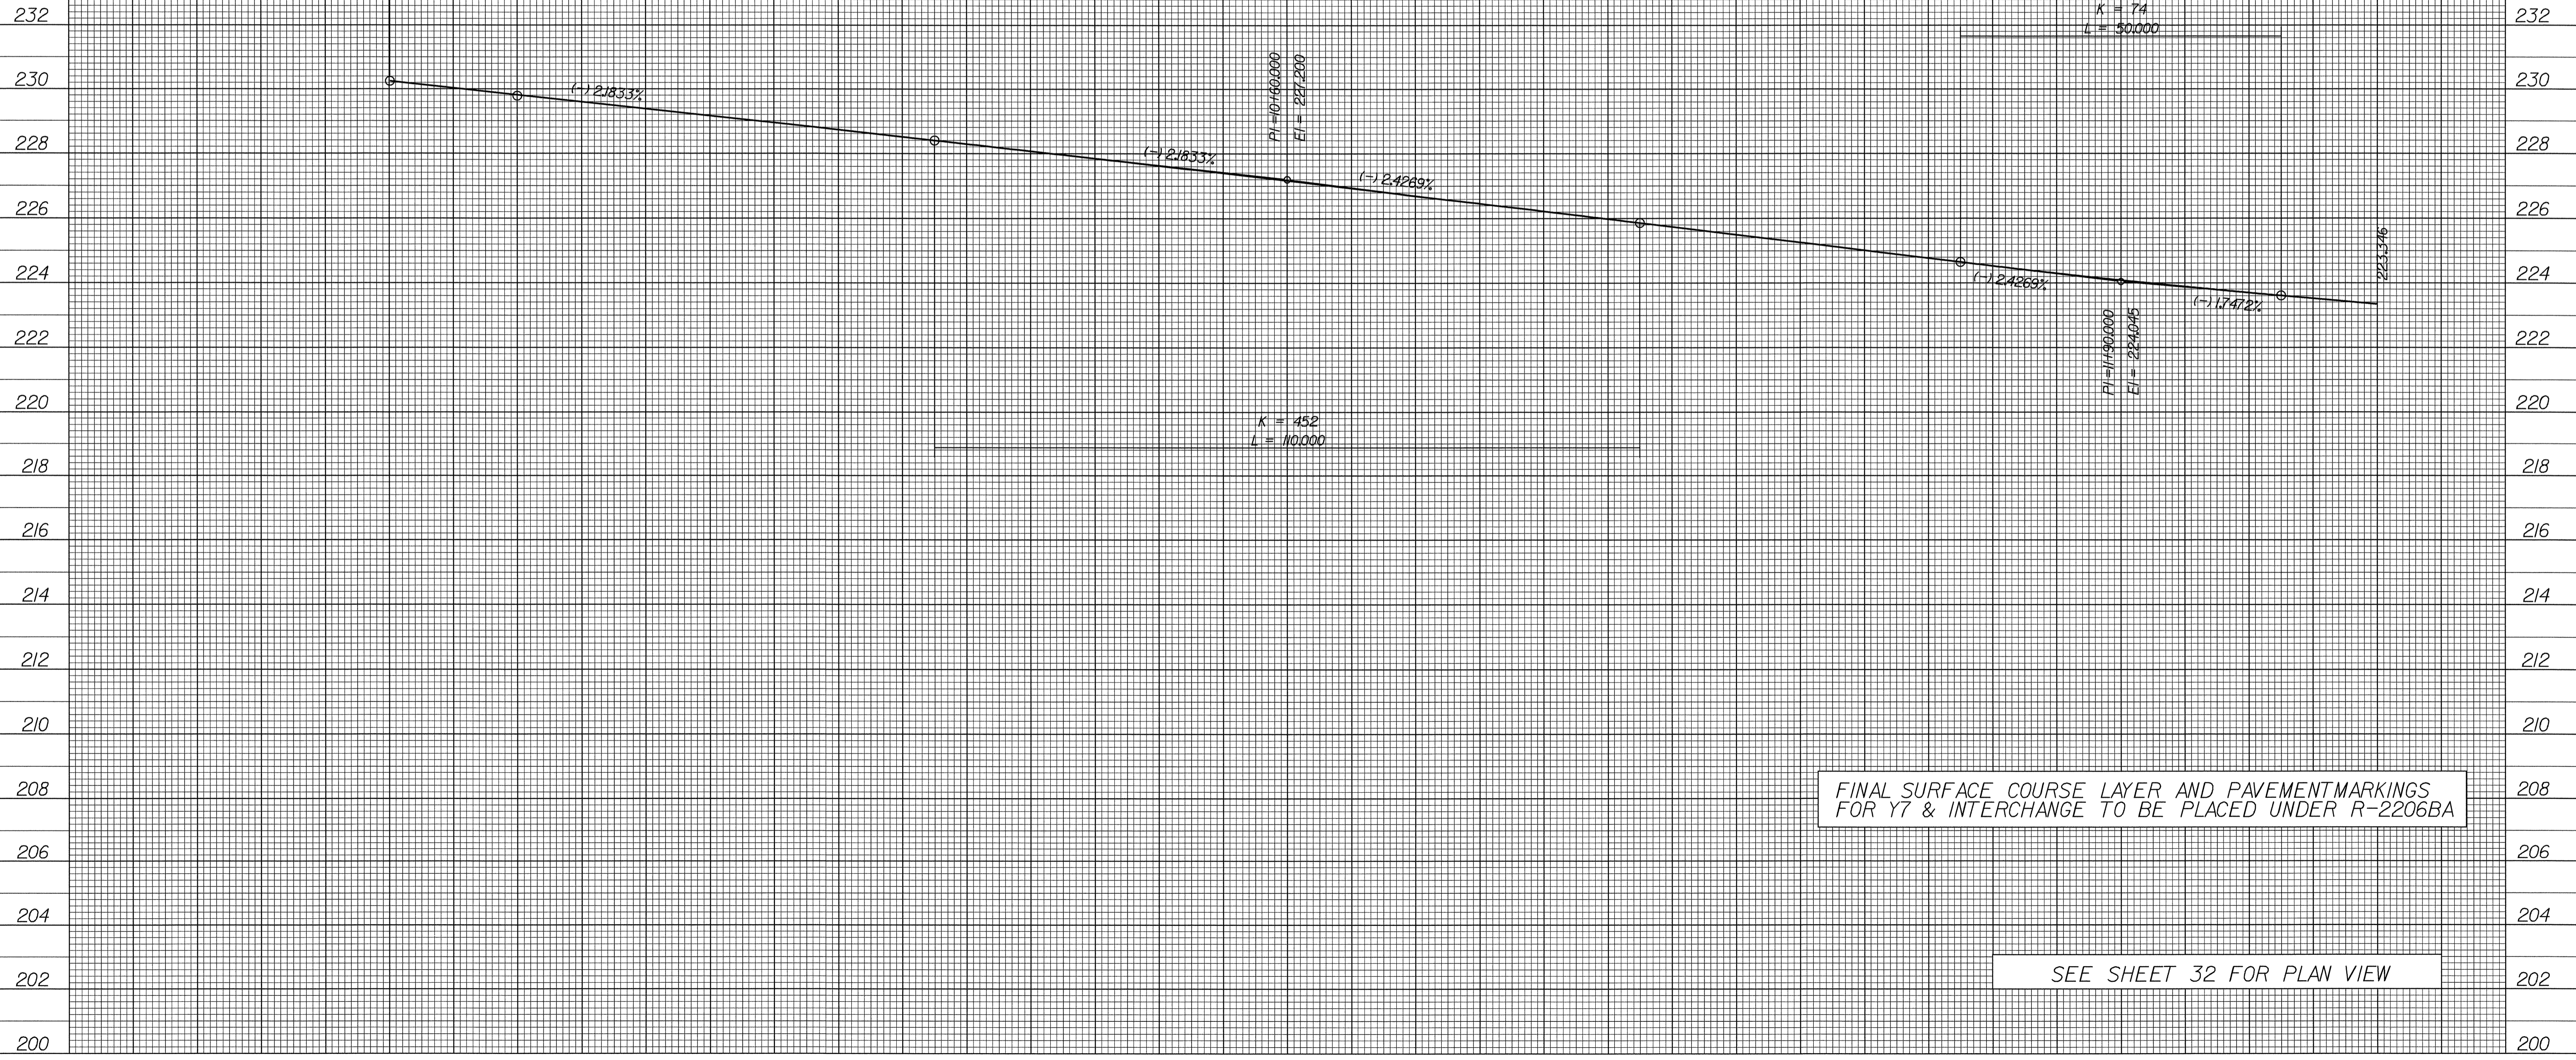

FINAL SURFACE COURSE LAYER AND PAVEMENT MARKINGS
 FOR Y7 & INTERCHANGE TO BE PLACED UNDER R-2206BA

SEE SHEET 32 FOR PLAN VIEW

30-SEP-2004 15:31
 SEC:\houn AT RD192296\2206aa\p1