
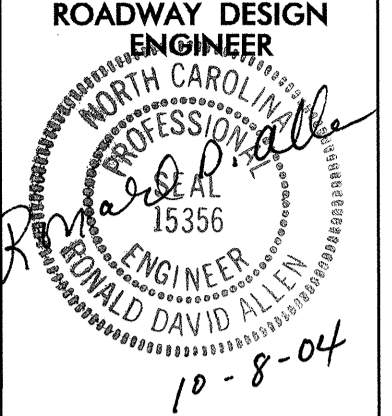
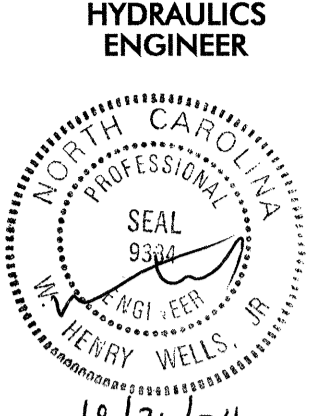
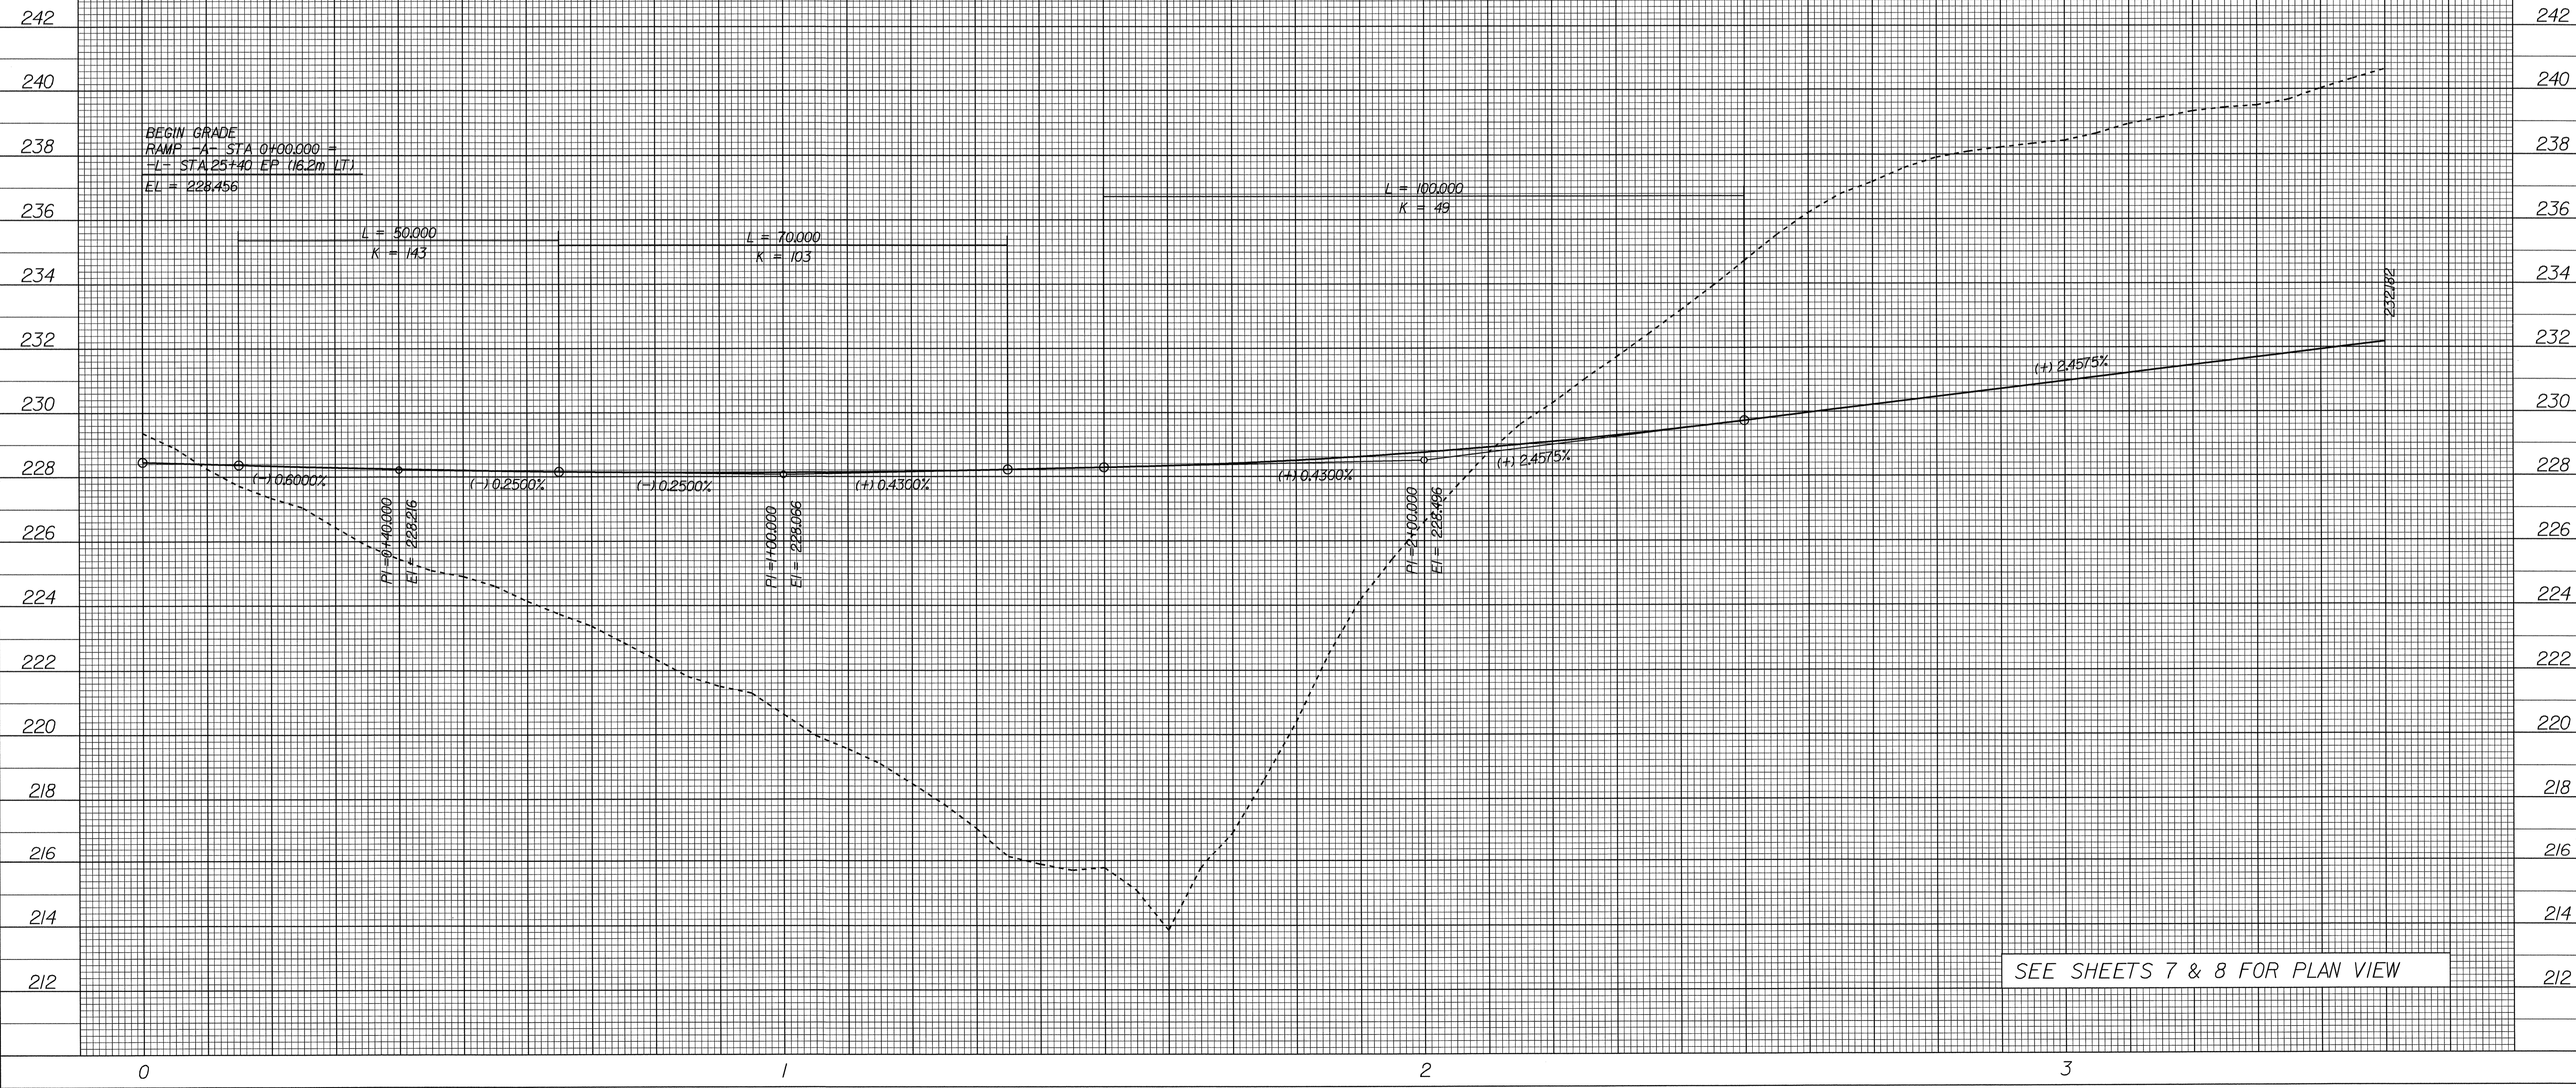


RAMP -A- (EXIST. NC 16)

	PROJECT REFERENCE NO.	SHEET NO.
	R-2206AA	58
R-2206A SHEET NO. 70		
ROADWAY DESIGN ENGINEER	HYDRAULICS ENGINEER	
		
CONST. REV.		
R / W REV.		



-RPA-



SEE SHEETS 7 & 8 FOR PLAN VIEW

21-SEP-2004 01:32
SECalhour A:\1001\2206\p1