
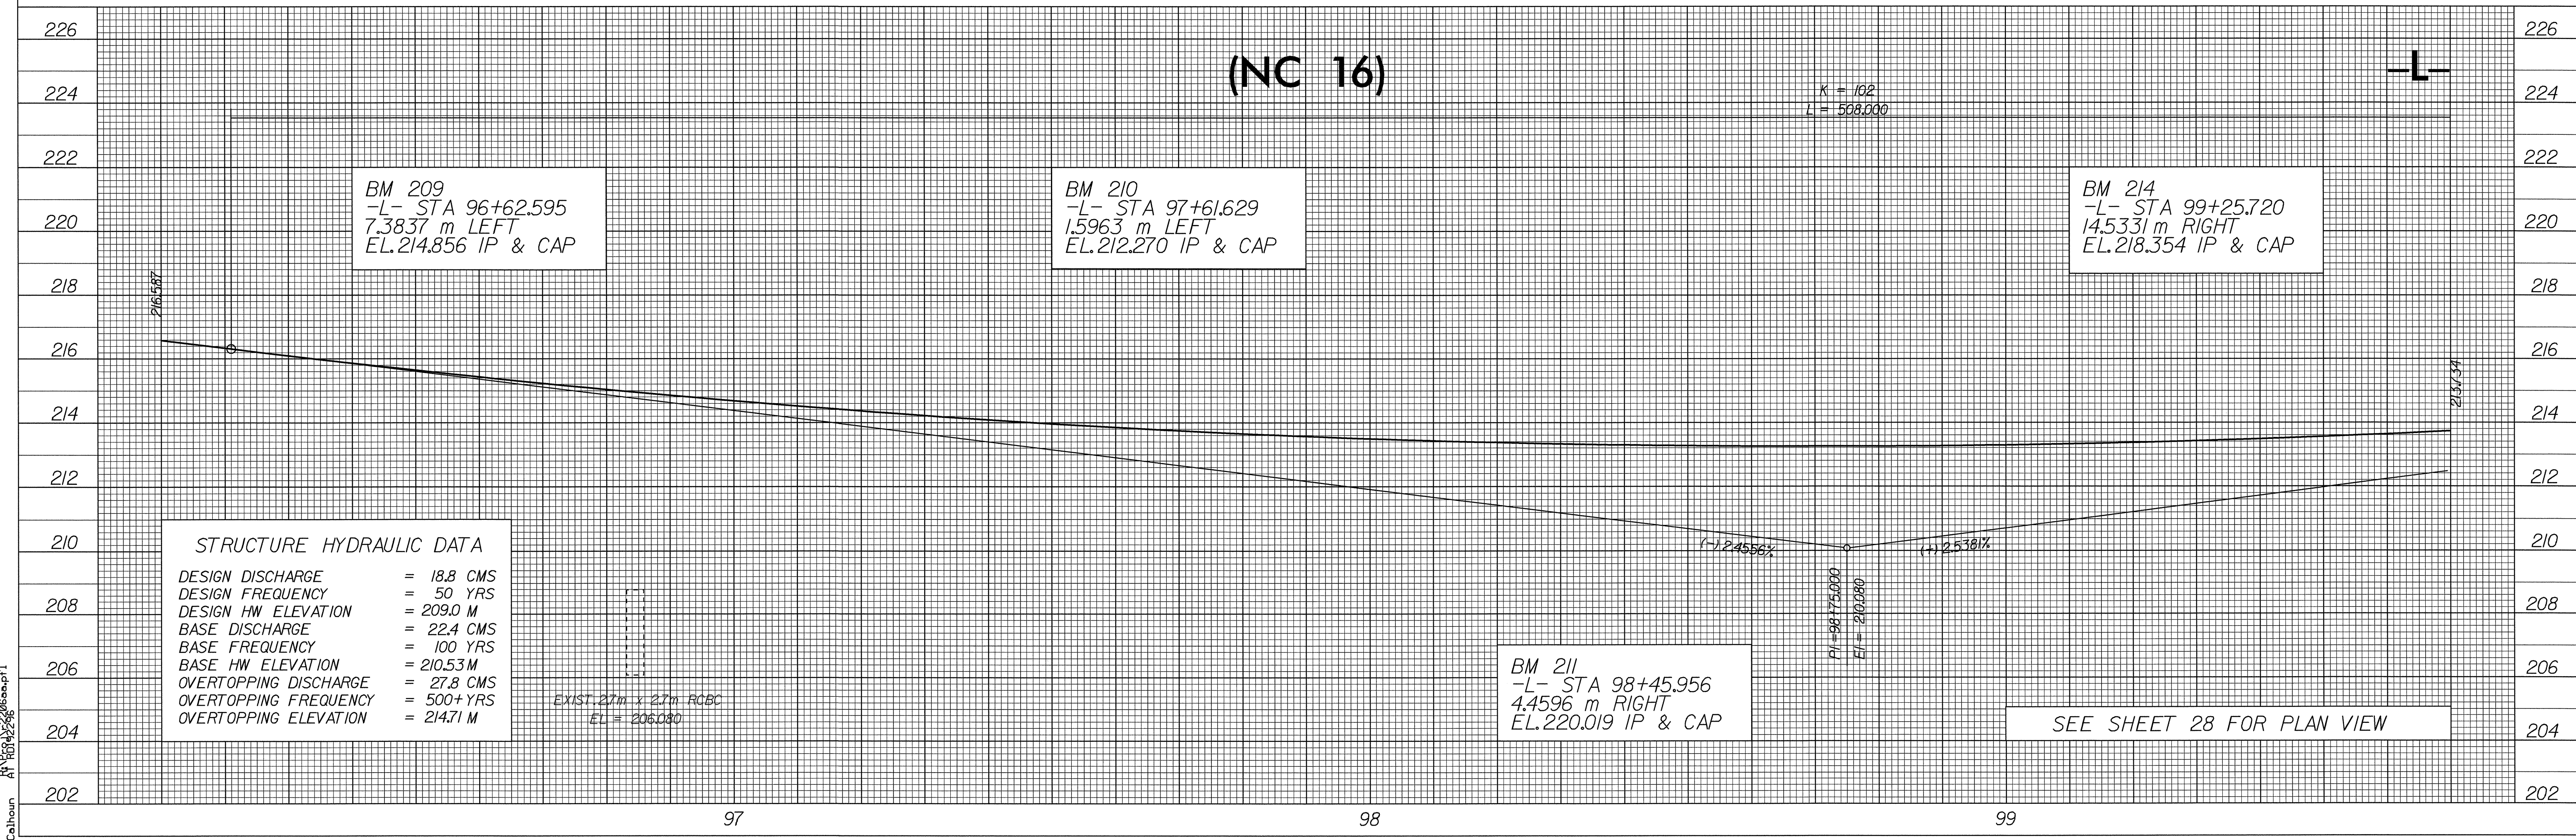


10/16/04

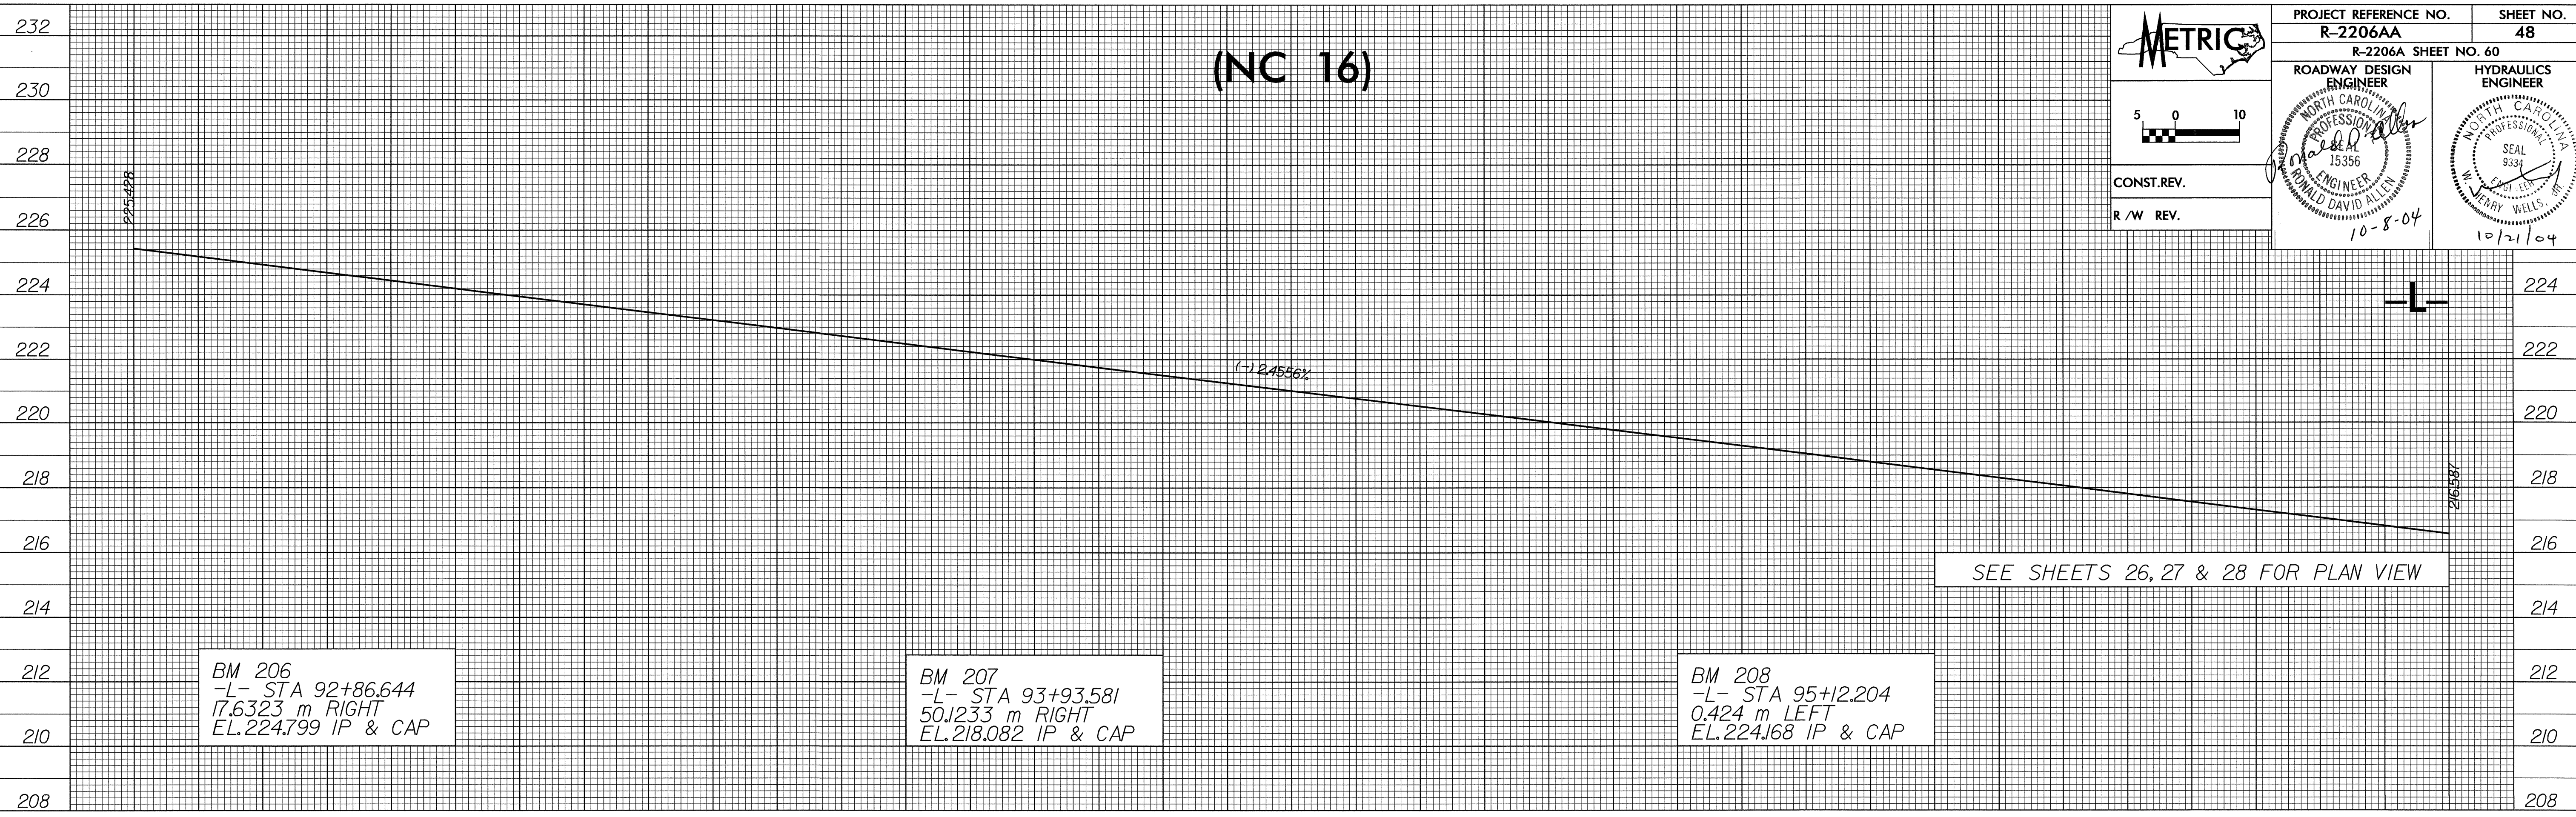

STRUCTURE HYDRAULIC DATA

DESIGN DISCHARGE	= 18.8 CMS
DESIGN FREQUENCY	= 50 YRS
DESIGN HW ELEVATION	= 209.0 M
BASE DISCHARGE	= 22.4 CMS
BASE FREQUENCY	= 100 YRS
BASE HW ELEVATION	= 210.53 M
OVERTOPPING DISCHARGE	= 27.8 CMS
OVERTOPPING FREQUENCY	= 500+YRS
OVERTOPPING ELEVATION	= 214.71 M

EXIST. 2.7m x 2.7m RCBC
EL = 206.080

21-SEP-2004 07:48
SECalhoun rd-09oce34