


10-26-08

21-SEP-2004 07:52
SECalhoun rd-09oce34

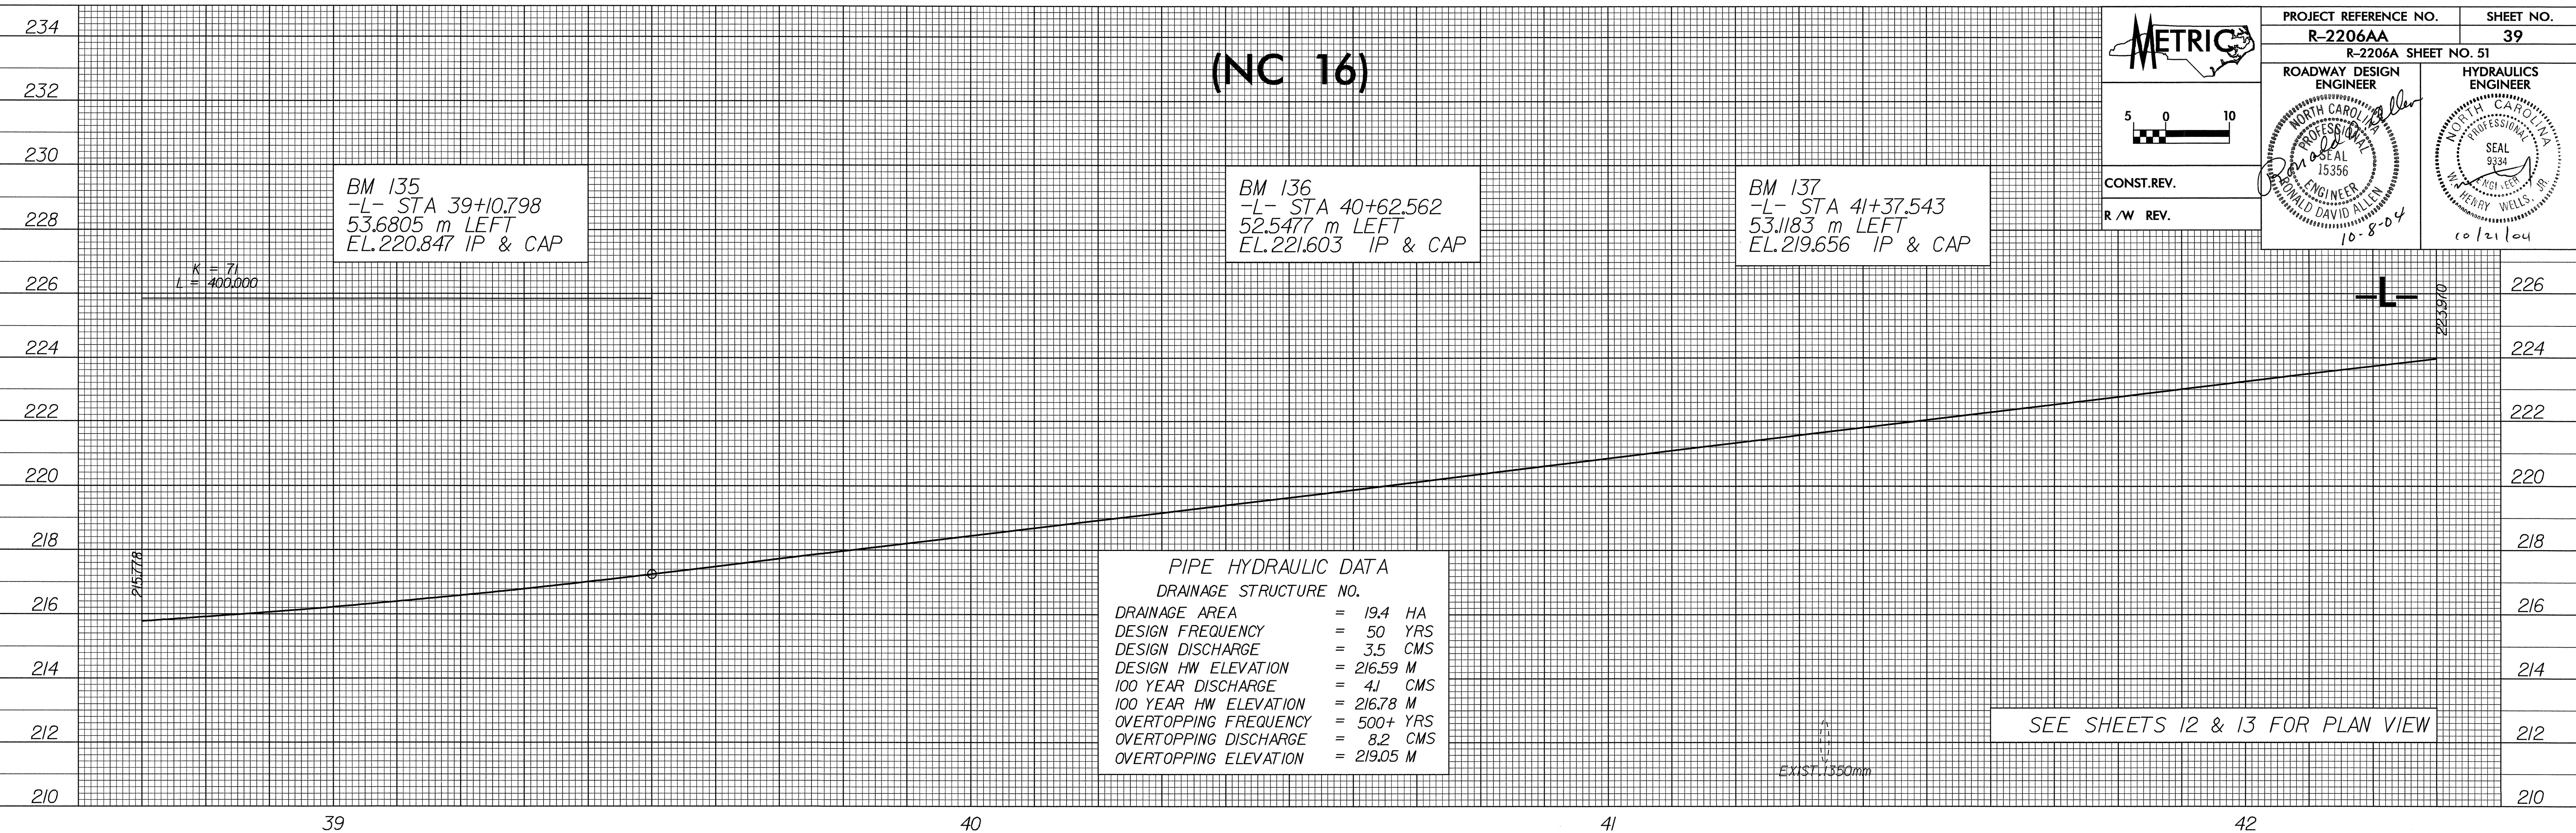

METRIC

5 0 10

CONST. REV.
R/W REV.

PROJECT REFERENCE NO. R-2206AA	SHEET NO. 39
R-2206A SHEET NO. 51	
ROADWAY DESIGN ENGINEER <i>[Signature]</i>	HYDRAULICS ENGINEER <i>[Signature]</i>
NORTH CAROLINA PROFESSIONAL SEAL 15356 ENGINEER DONALD DAVID ALLEN 10-8-04	NORTH CAROLINA PROFESSIONAL SEAL 9394 HYDRAULIC ENGINEER W. HEARY WELLS 10/21/04

