
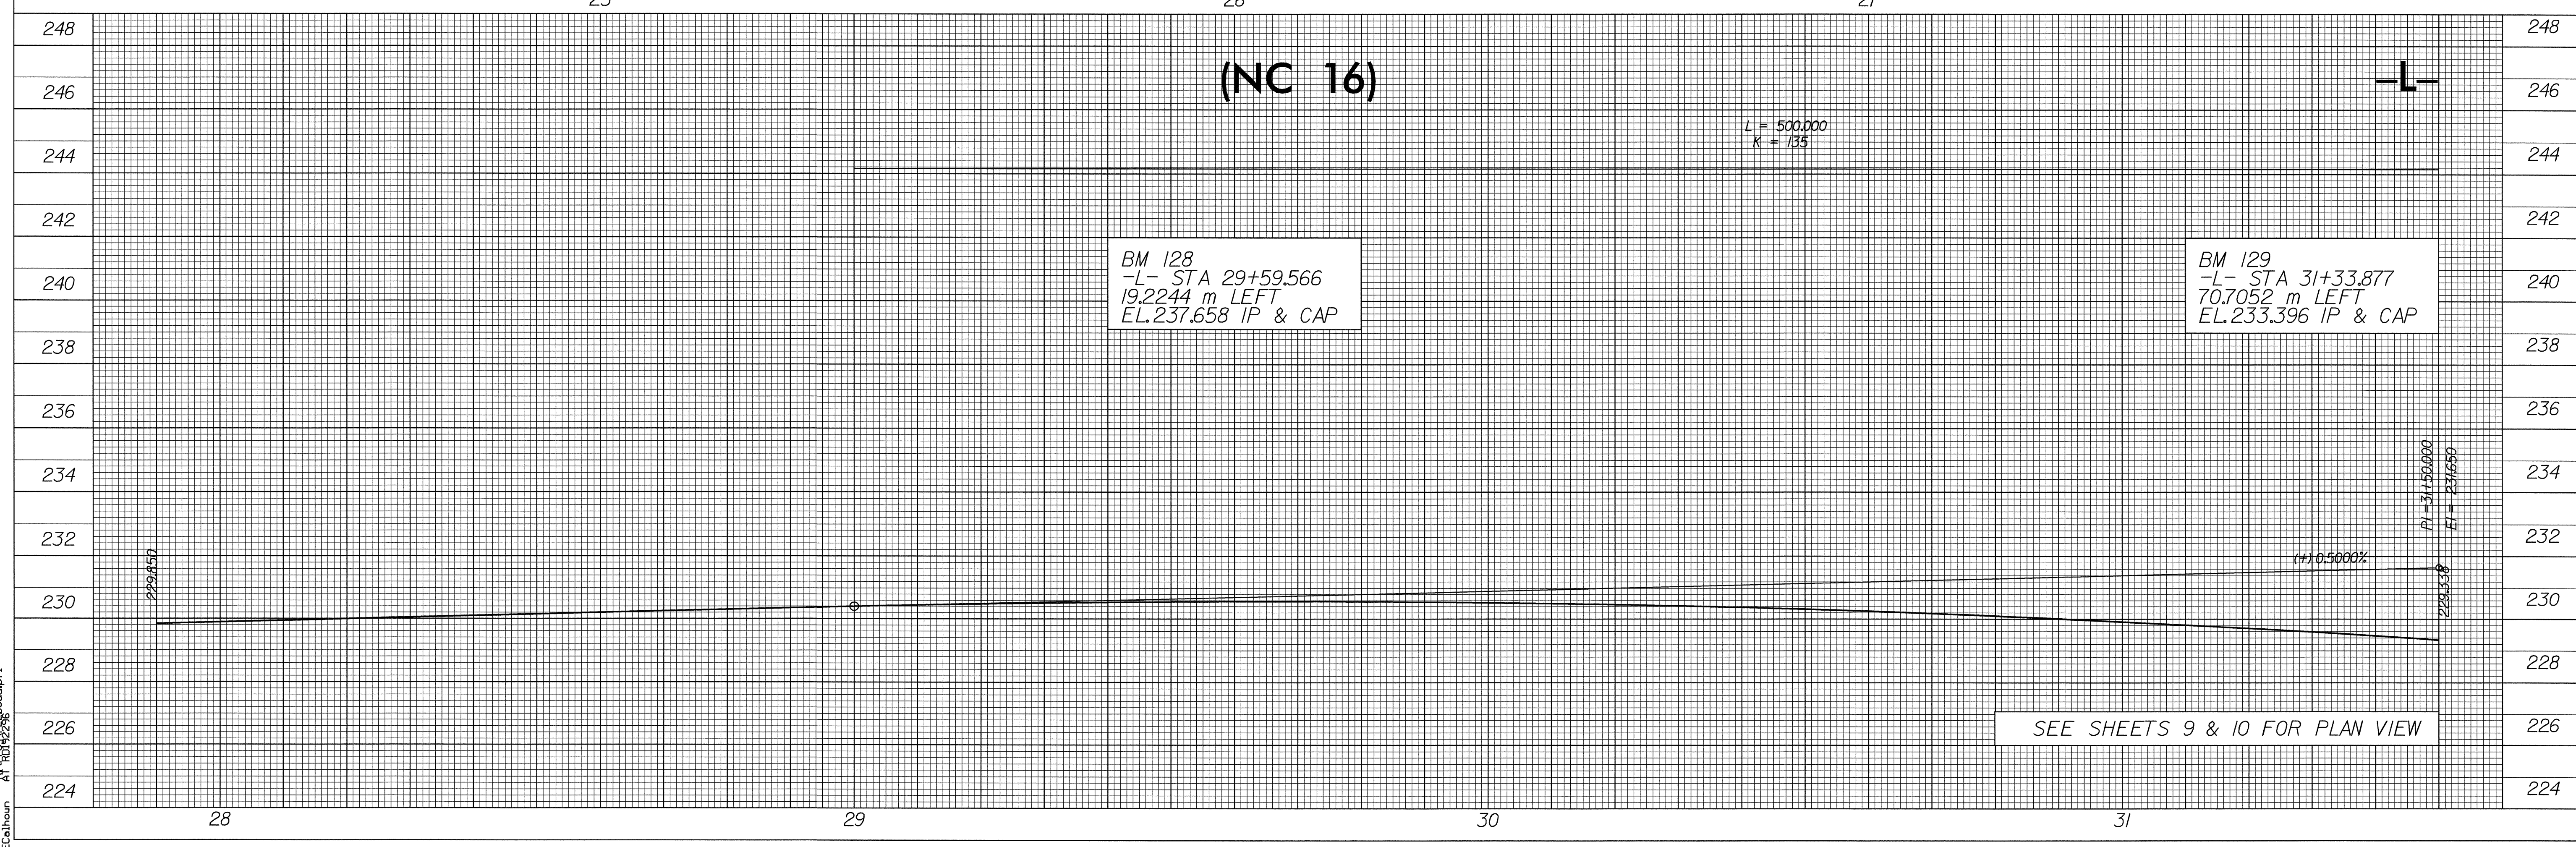


10/26/03

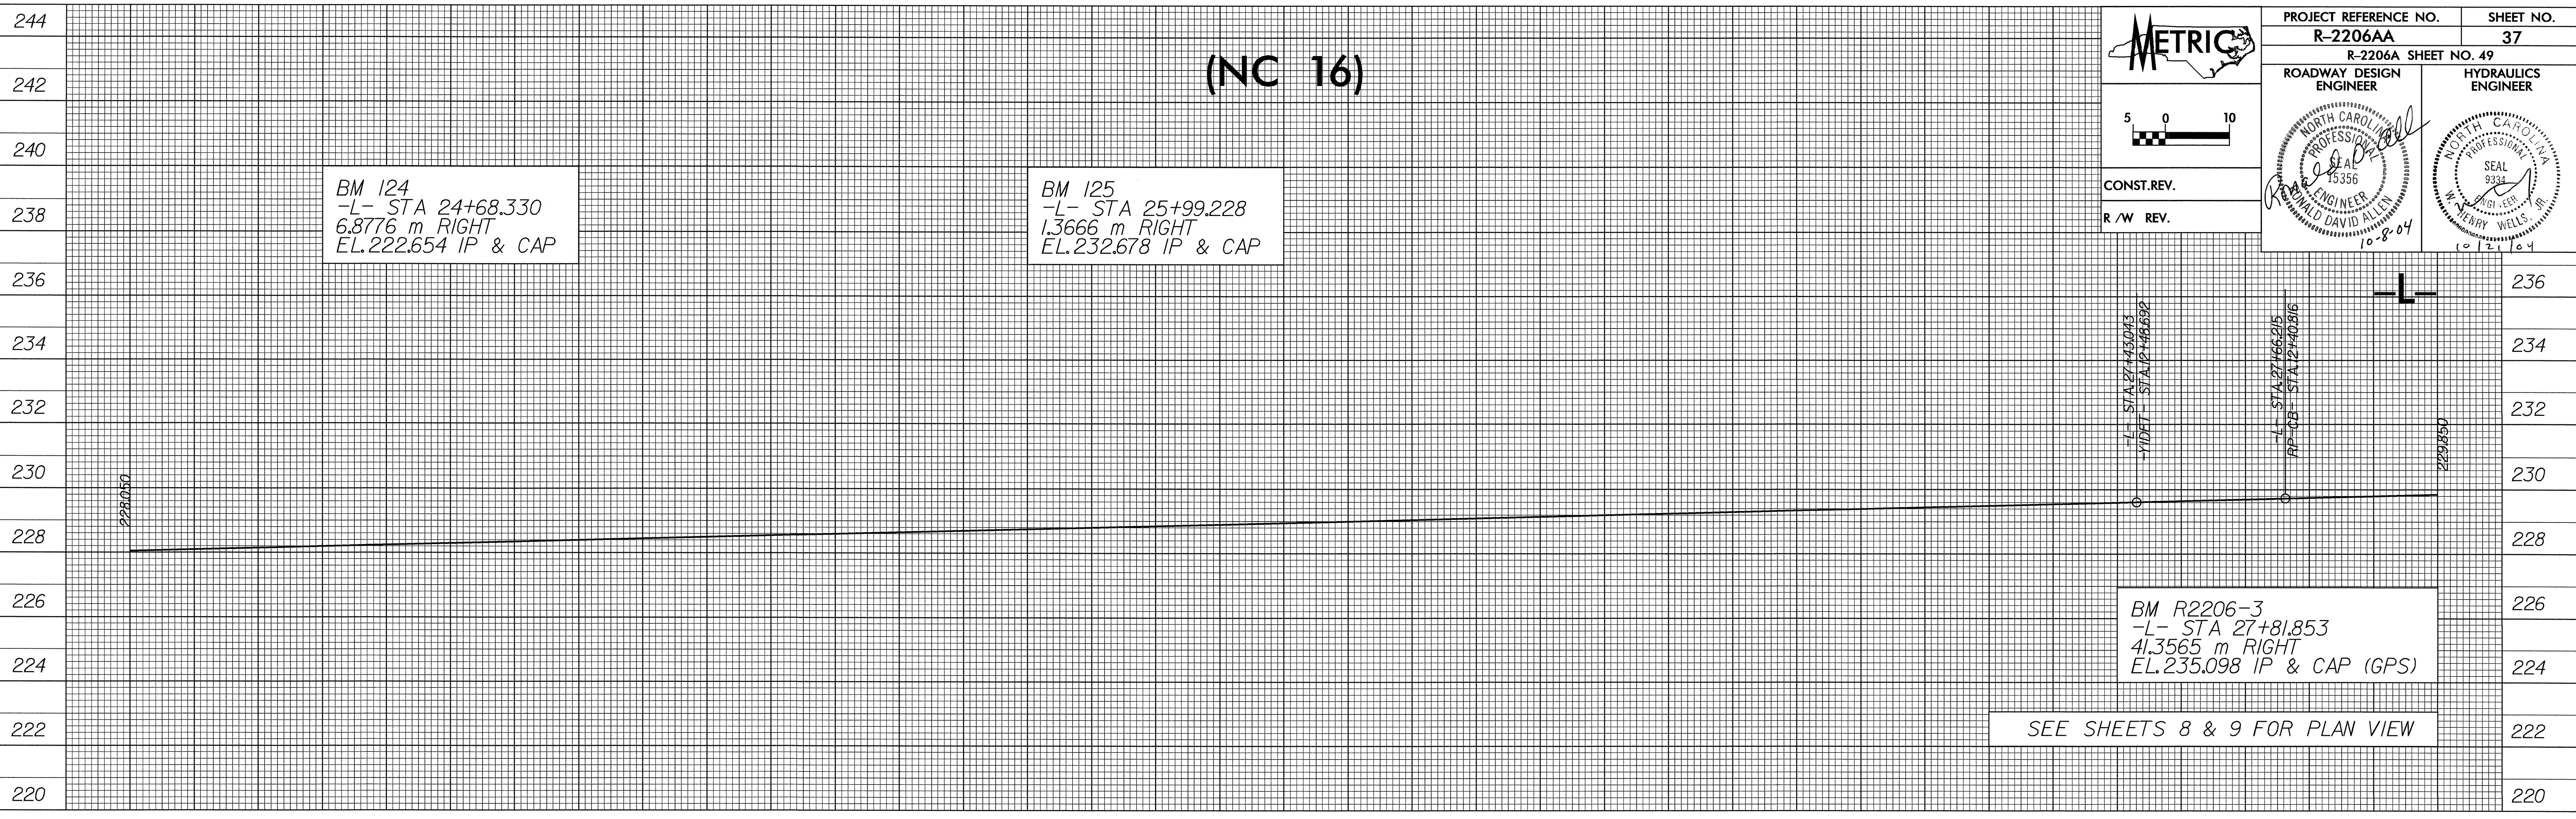

21-SEP-2004 07:52
SECalhoun rd-09oce34