


10-26-08

21-SEP-2004 07:53  
SECalhoun rd-09oce34

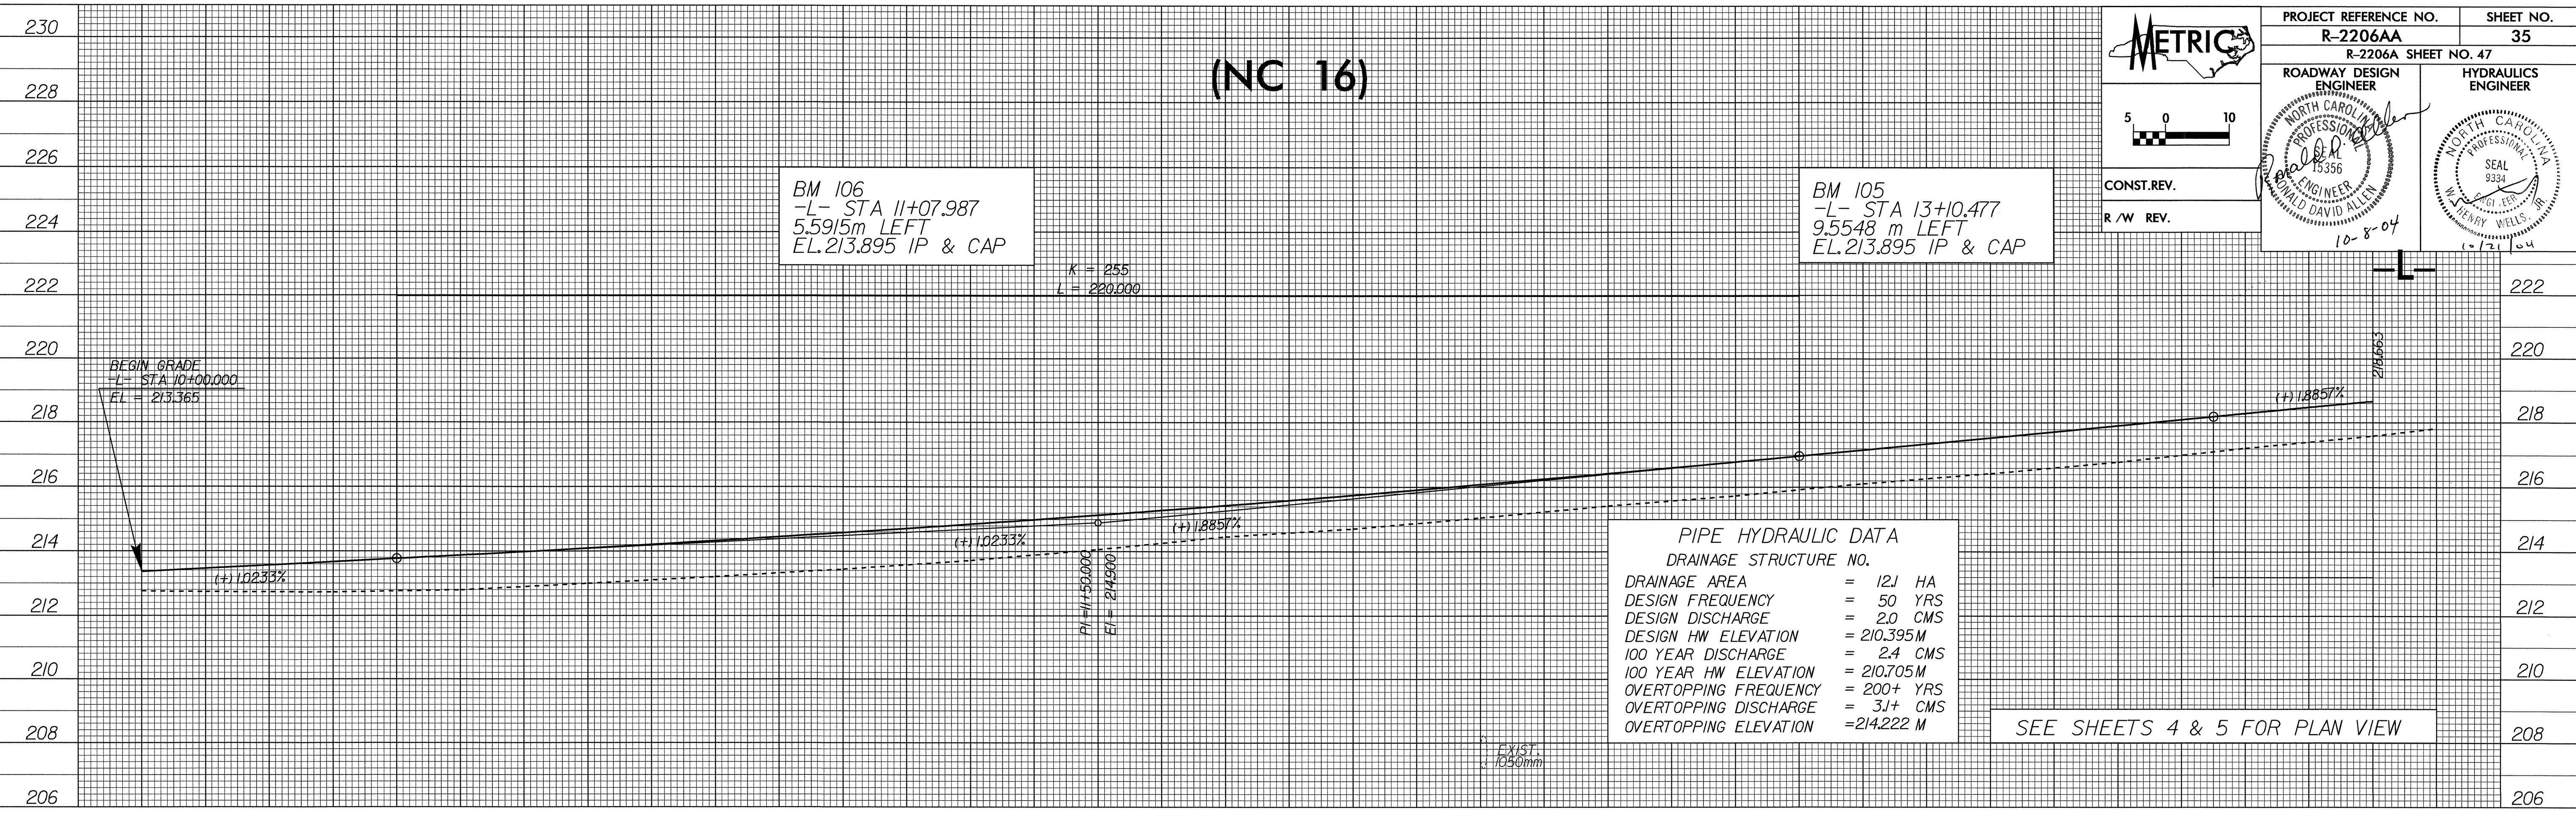

5 0 10

CONST. REV.

R/W REV.

PROJECT REFERENCE NO.	SHEET NO.
R-2206AA	35
ROADWAY DESIGN ENGINEER	HYDRAULICS ENGINEER

NORTH CAROLINA  
 PROFESSIONAL ENGINEER  
 15356  
 DAVID ALLEN

NORTH CAROLINA  
 PROFESSIONAL ENGINEER  
 SEAL  
 9334  
 HENRY WELLS, JR.  
 10-8-04

