
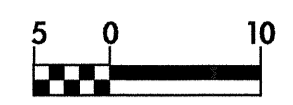
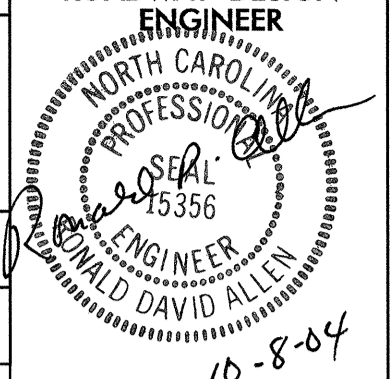
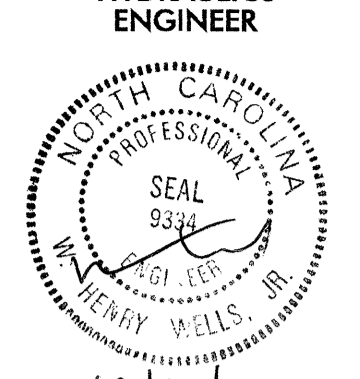
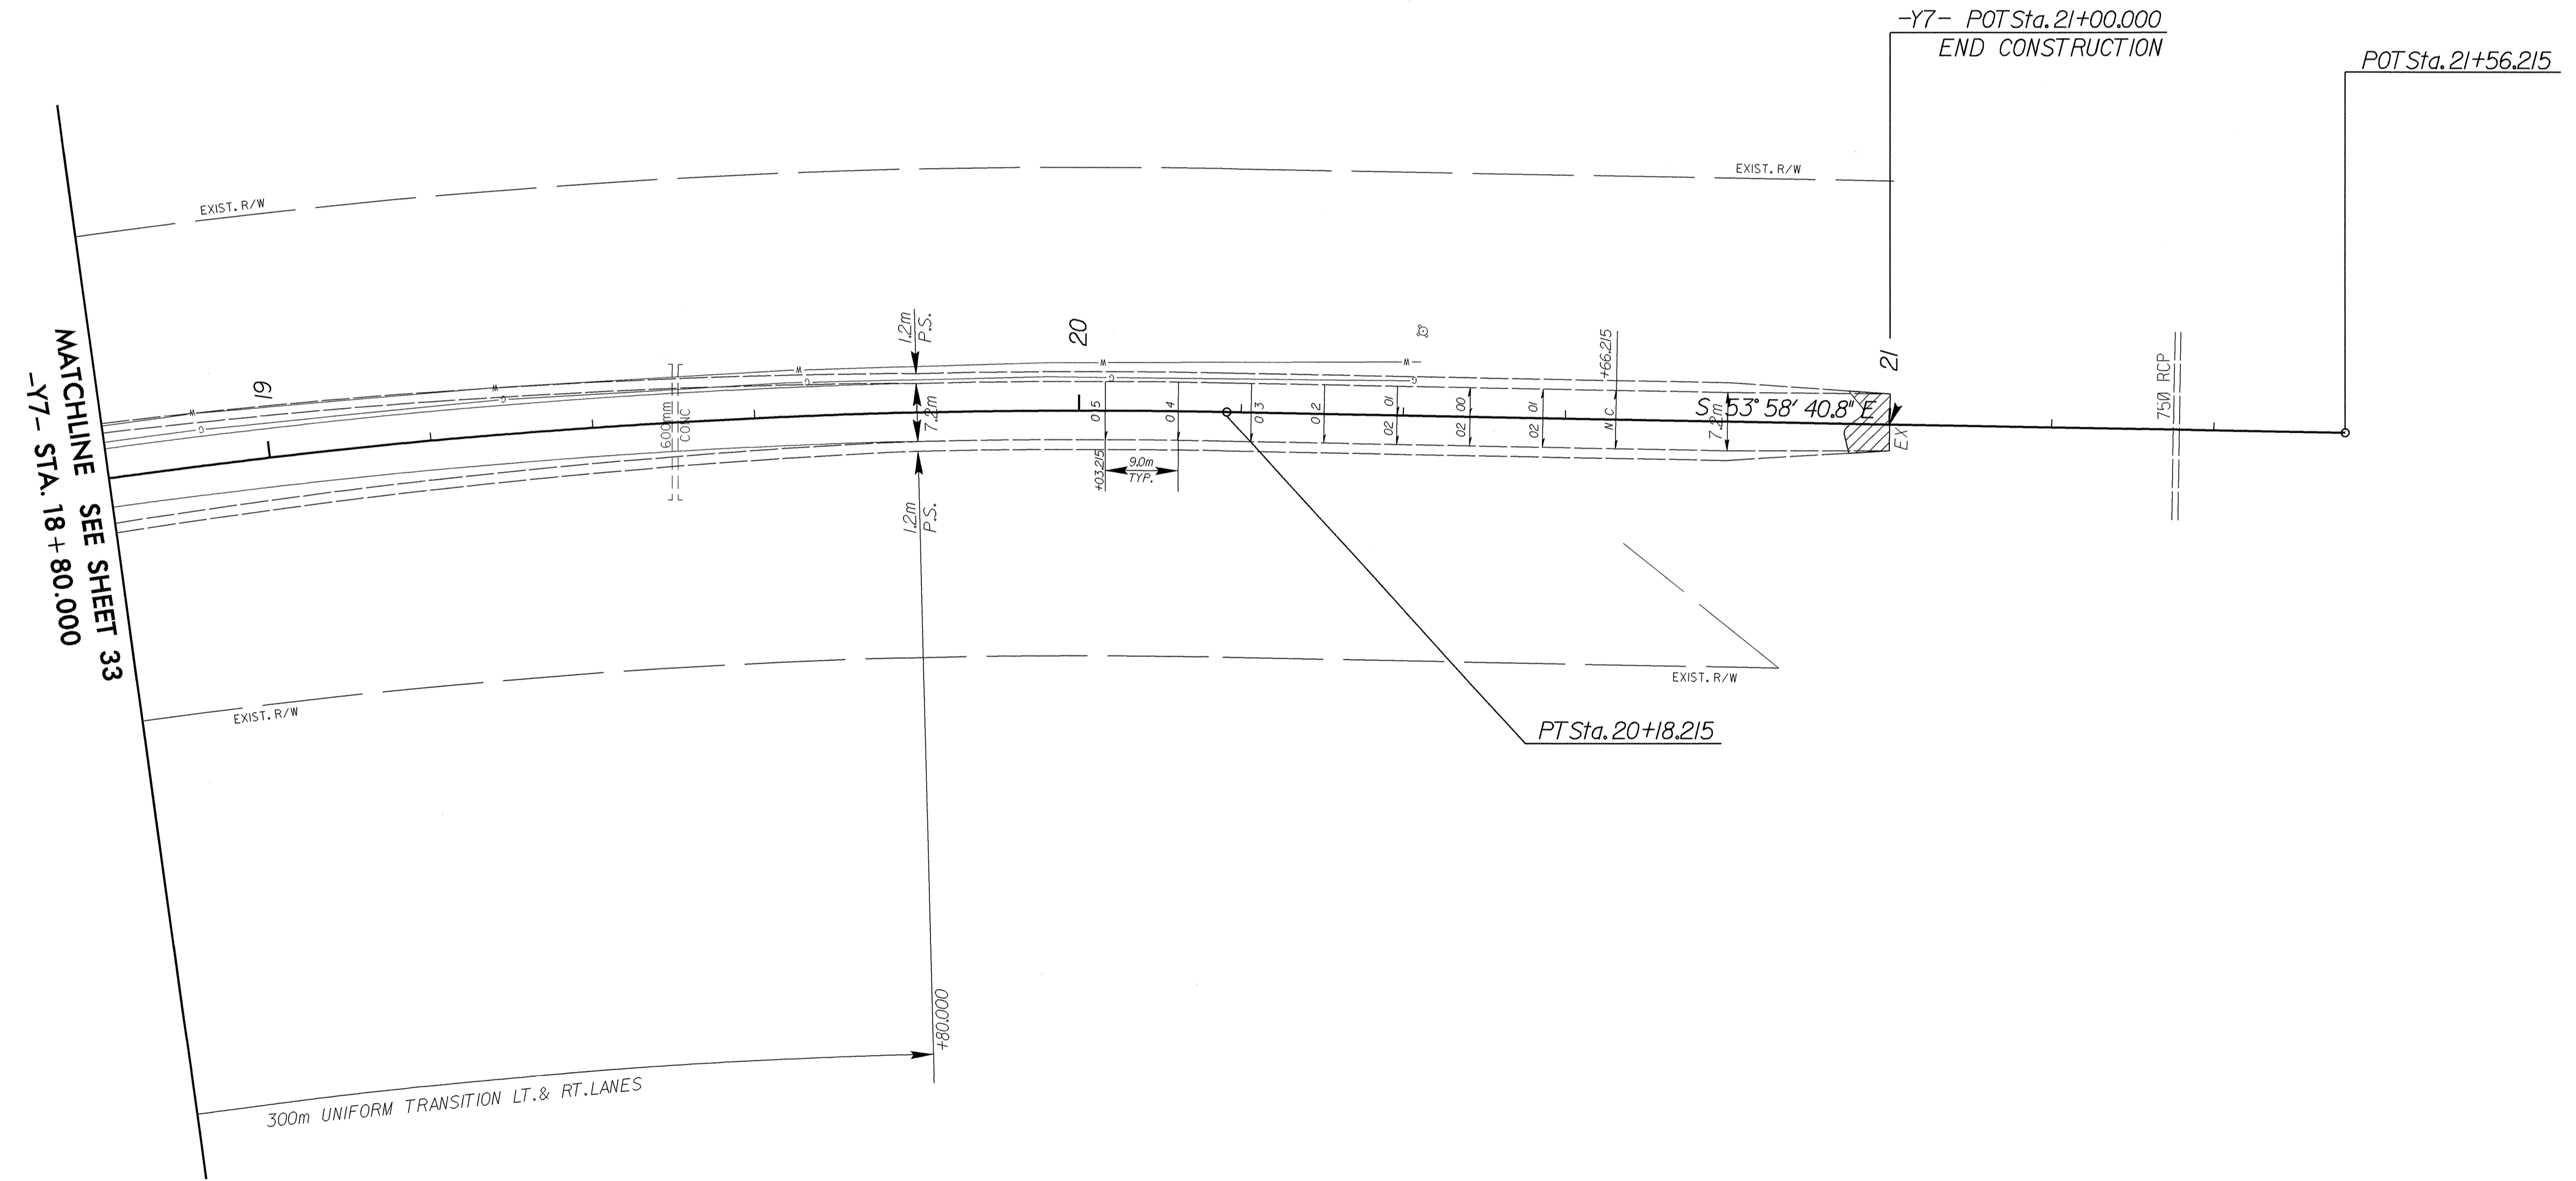
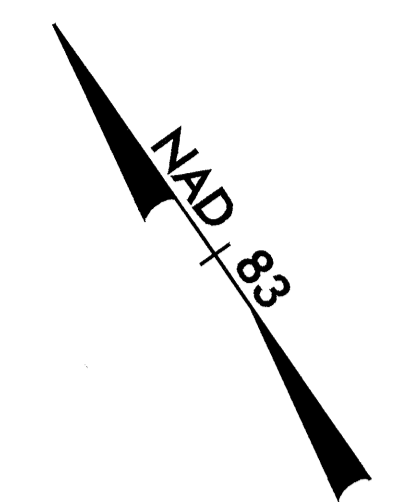


REVISIONS

	PROJECT REFERENCE NO.	SHEET NO.
	R-2206AA	34
	R-2206A SHEET NO.	40
	ROADWAY DESIGN ENGINEER	HYDRAULICS ENGINEER
CONST. REV.		
R/W REV.		



MATCHLINE SEE SHEET 33
 -Y7- STA. 18+80.000

SEE SHEET 80 FOR -Y7- PROFILE

30-SEP-2004 15:32
 RD192296 AT RBH32296.psh
 SECalhoun