
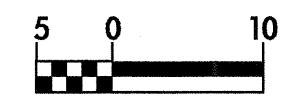
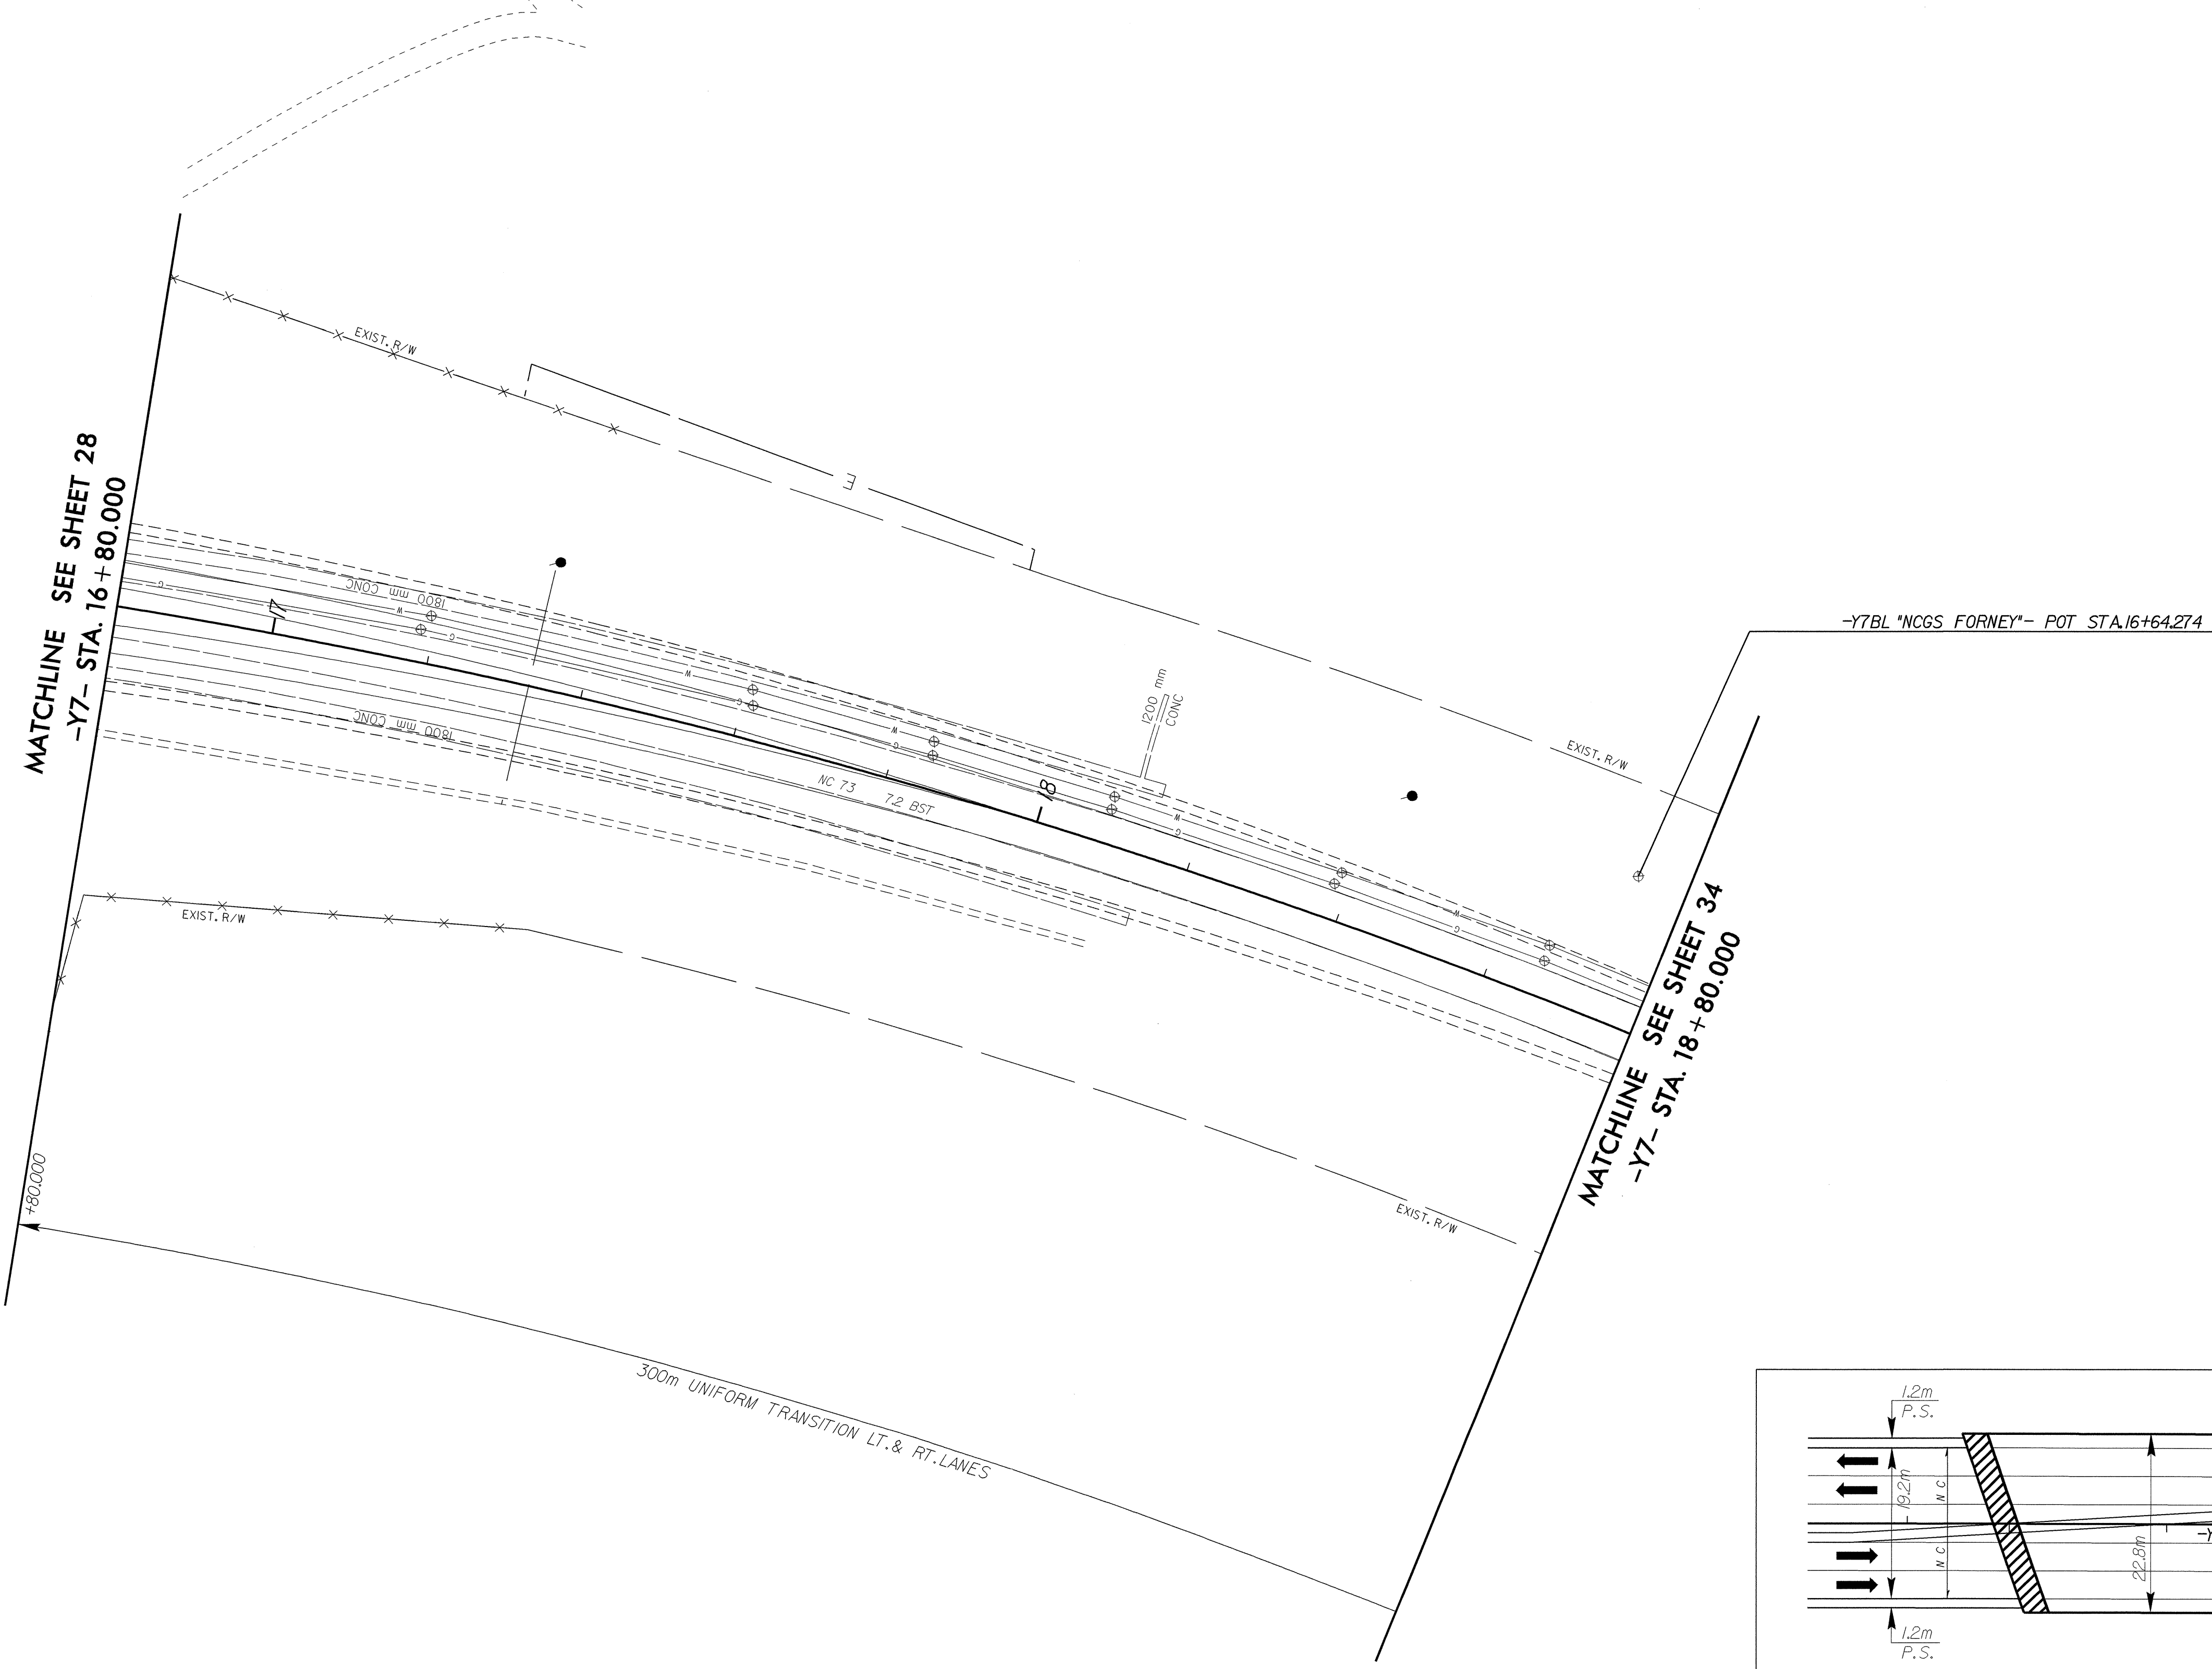
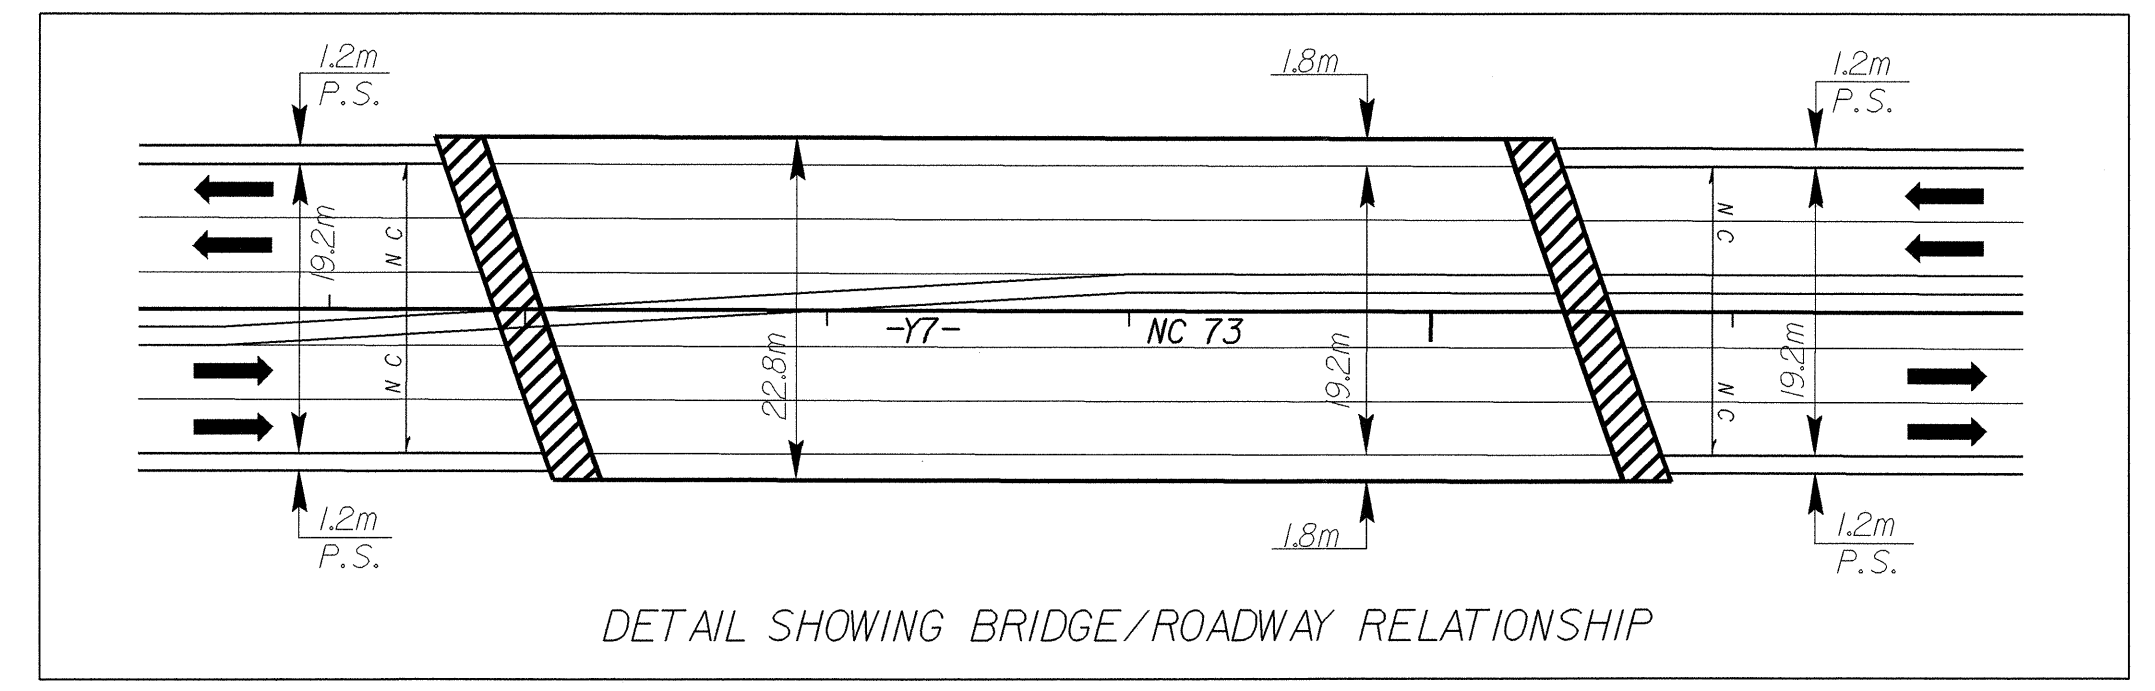


REVISIONS

 	PROJECT REFERENCE NO. R-2206AA	SHEET NO. 33
	R-2206A SHEET NO. 39	
ROADWAY DESIGN ENGINEER NORTH CAROLINA PROFESSIONAL ENGINEER RONALD DAVID ALLEN 15356 10-8-04	HYDRAULICS ENGINEER NORTH CAROLINA PROFESSIONAL ENGINEER HENRY WELLS 8934 10/21/04	
CONST. REV.		
R/W REV.		



SEE SHEET 62 FOR -Y7- PROFILE



DETAIL SHOWING BRIDGE/ROADWAY RELATIONSHIP

30-SEP-2004 16:32 sec33.dwg  
RD192296  
SECalhoun