
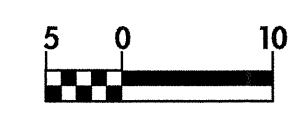
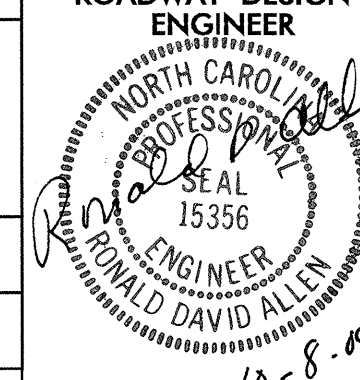
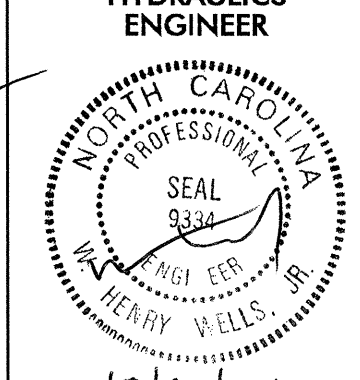
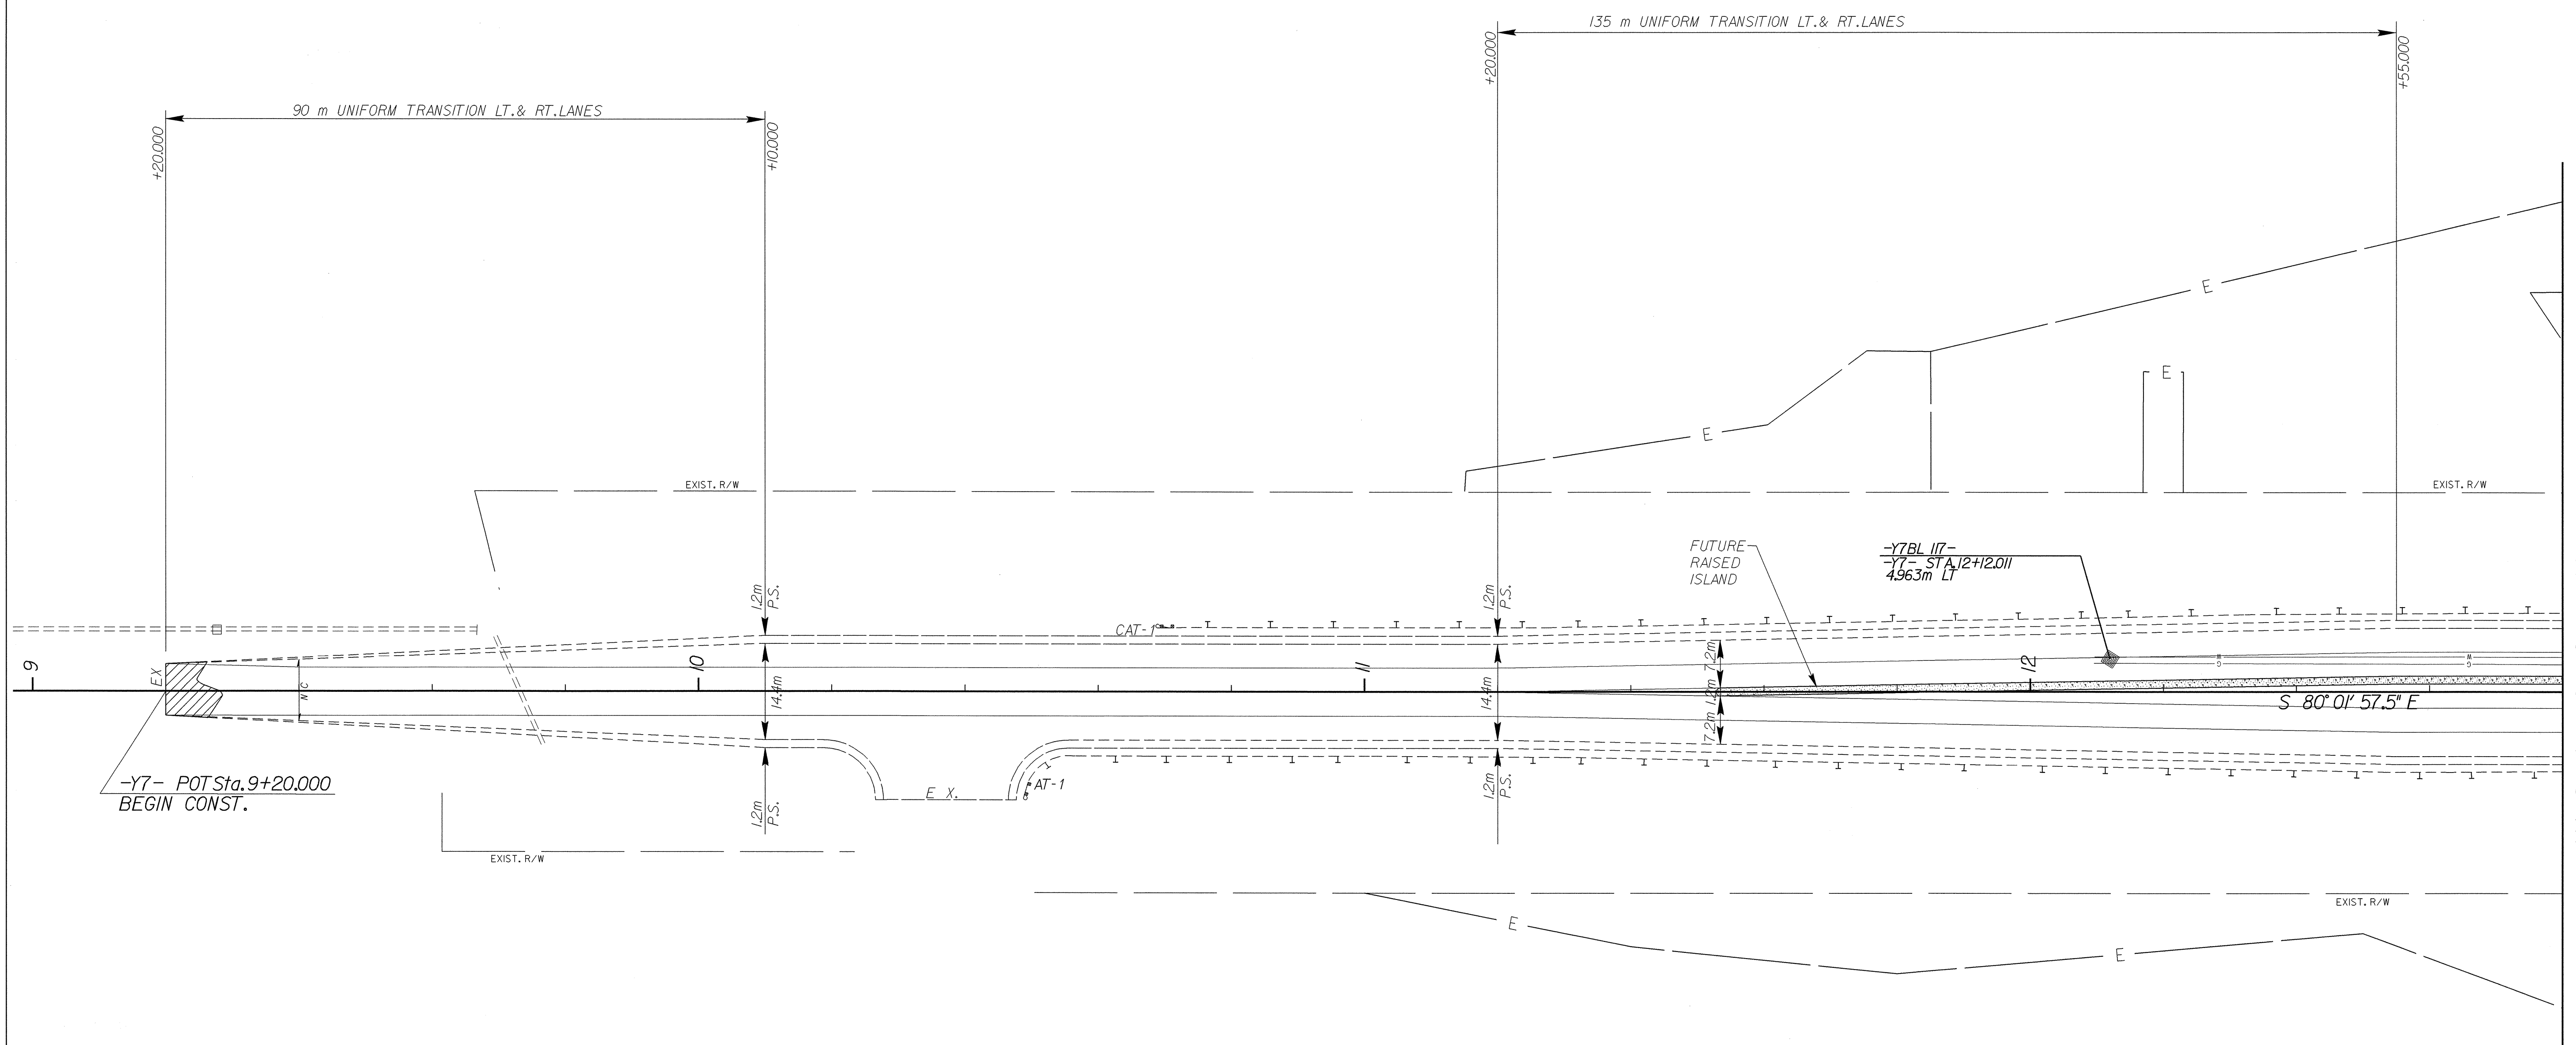
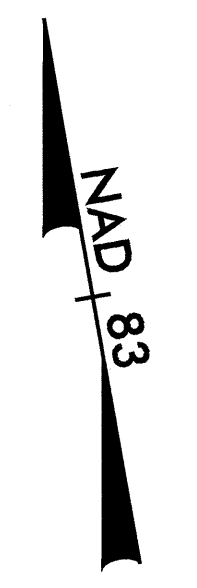
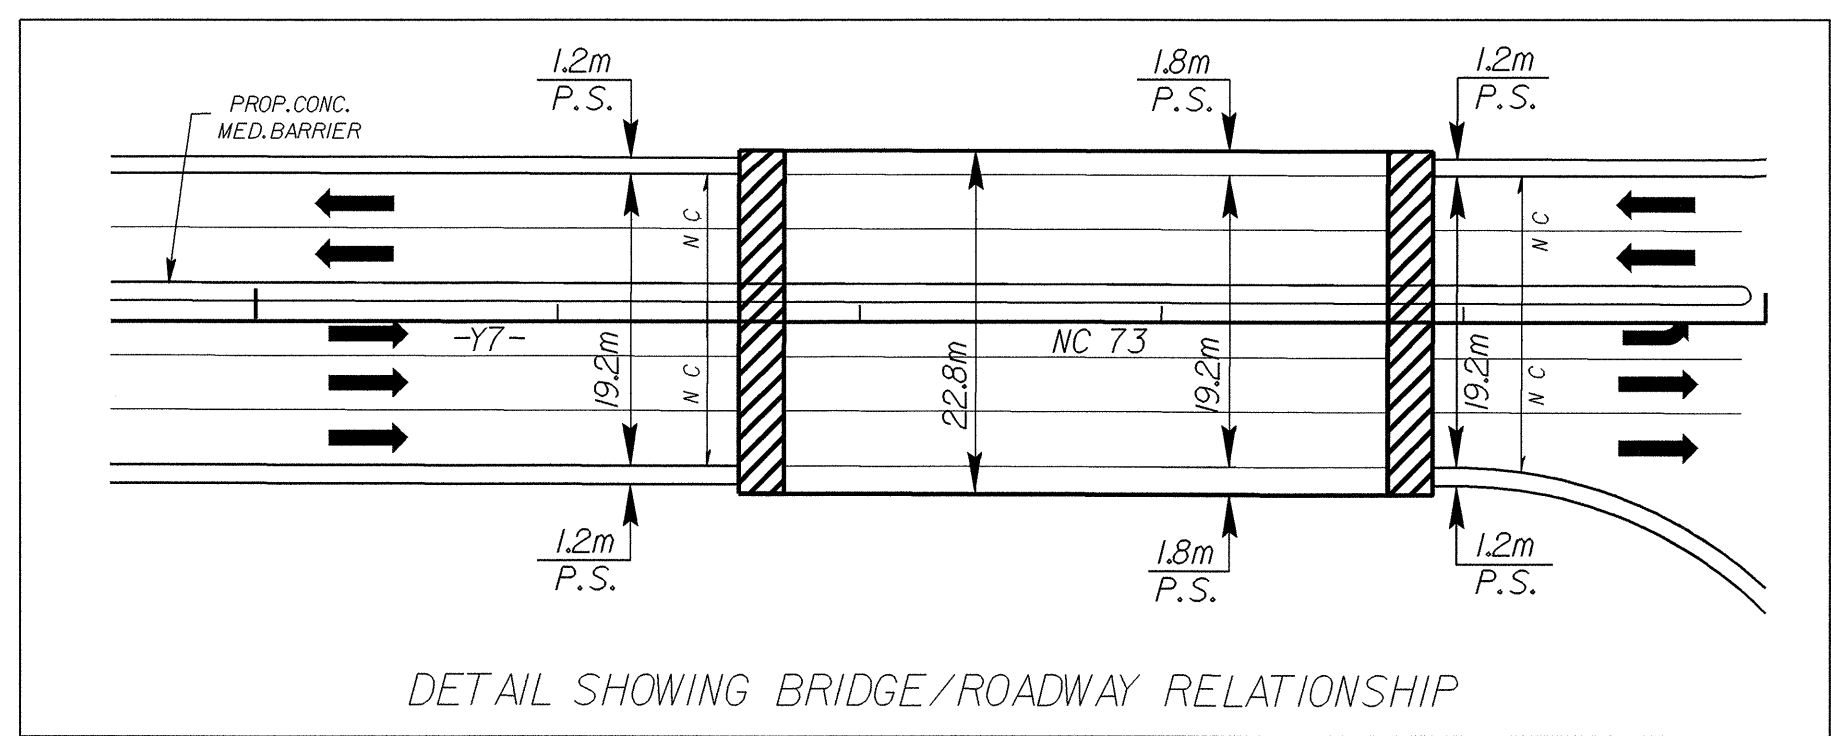


REVISIONS

	PROJECT REFERENCE NO. R-2206AA	SHEET NO. 32
	R-2206A SHEET NO. 38	
	ROADWAY DESIGN ENGINEER	HYDRAULICS ENGINEER
		
CONST. REV.		
R / W REV.		



MATCHLINE SEE SHEET 28
-Y7- STA. 12 + 80.000



DETAIL SHOWING BRIDGE/ROADWAY RELATIONSHIP

SEE SHEETS 60 & 61 FOR -Y7- PROFILE

30-SEP-2004 16:32
RD192296.dwg
psh32