

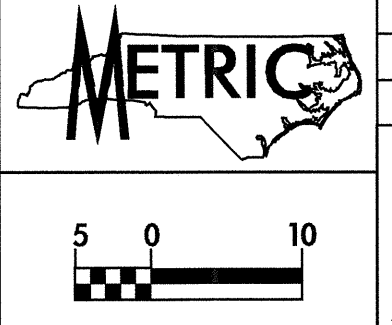
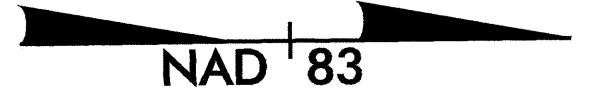
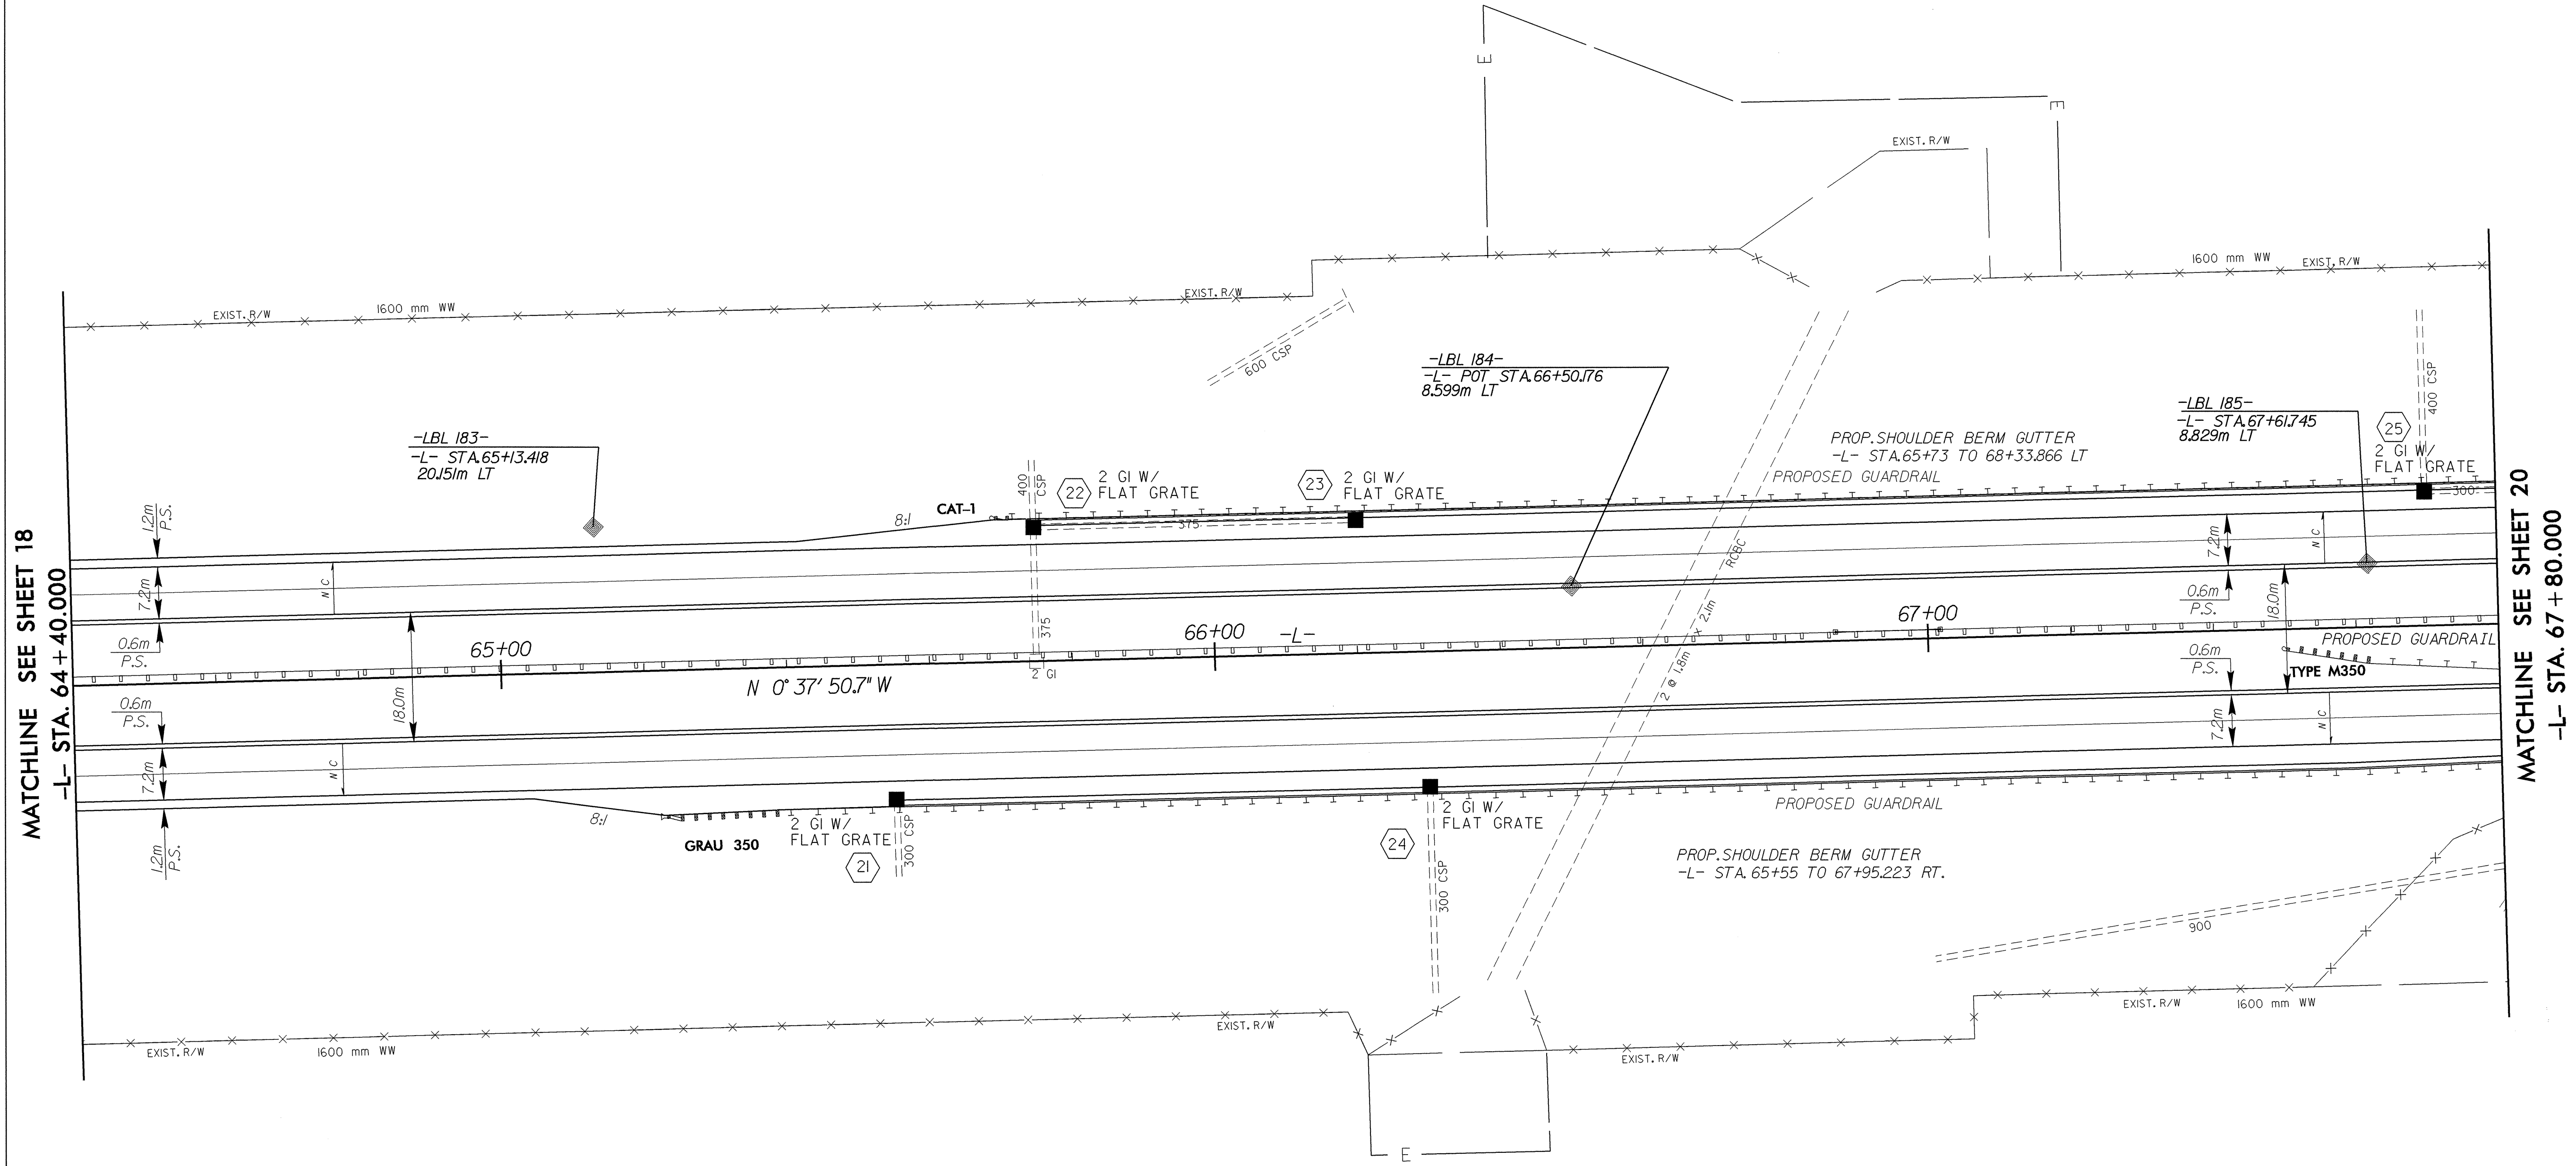


REVISIONS

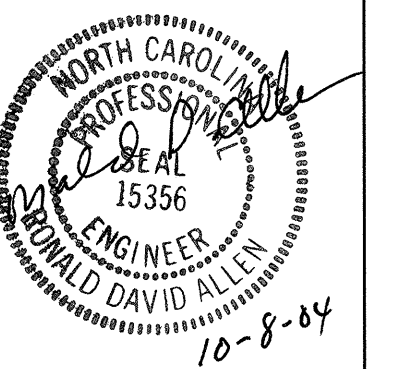

PROJECT REFERENCE NO. R-2206AA	SHEET NO. 19
ROADWAY DESIGN ENGINEER DONALD DAVID ALLEN	HYDRAULICS ENGINEER HERRY WELLS
CONST. REV.	
R/W REV.	

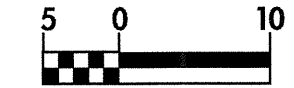

SEE SHEET 42 & 43 FOR -L- PROFILE

30-SEP-04 16:35:28 psh19 SECAlhoun rd-09oce34
 SECAlhoun AT RD192296