



REVISIONS

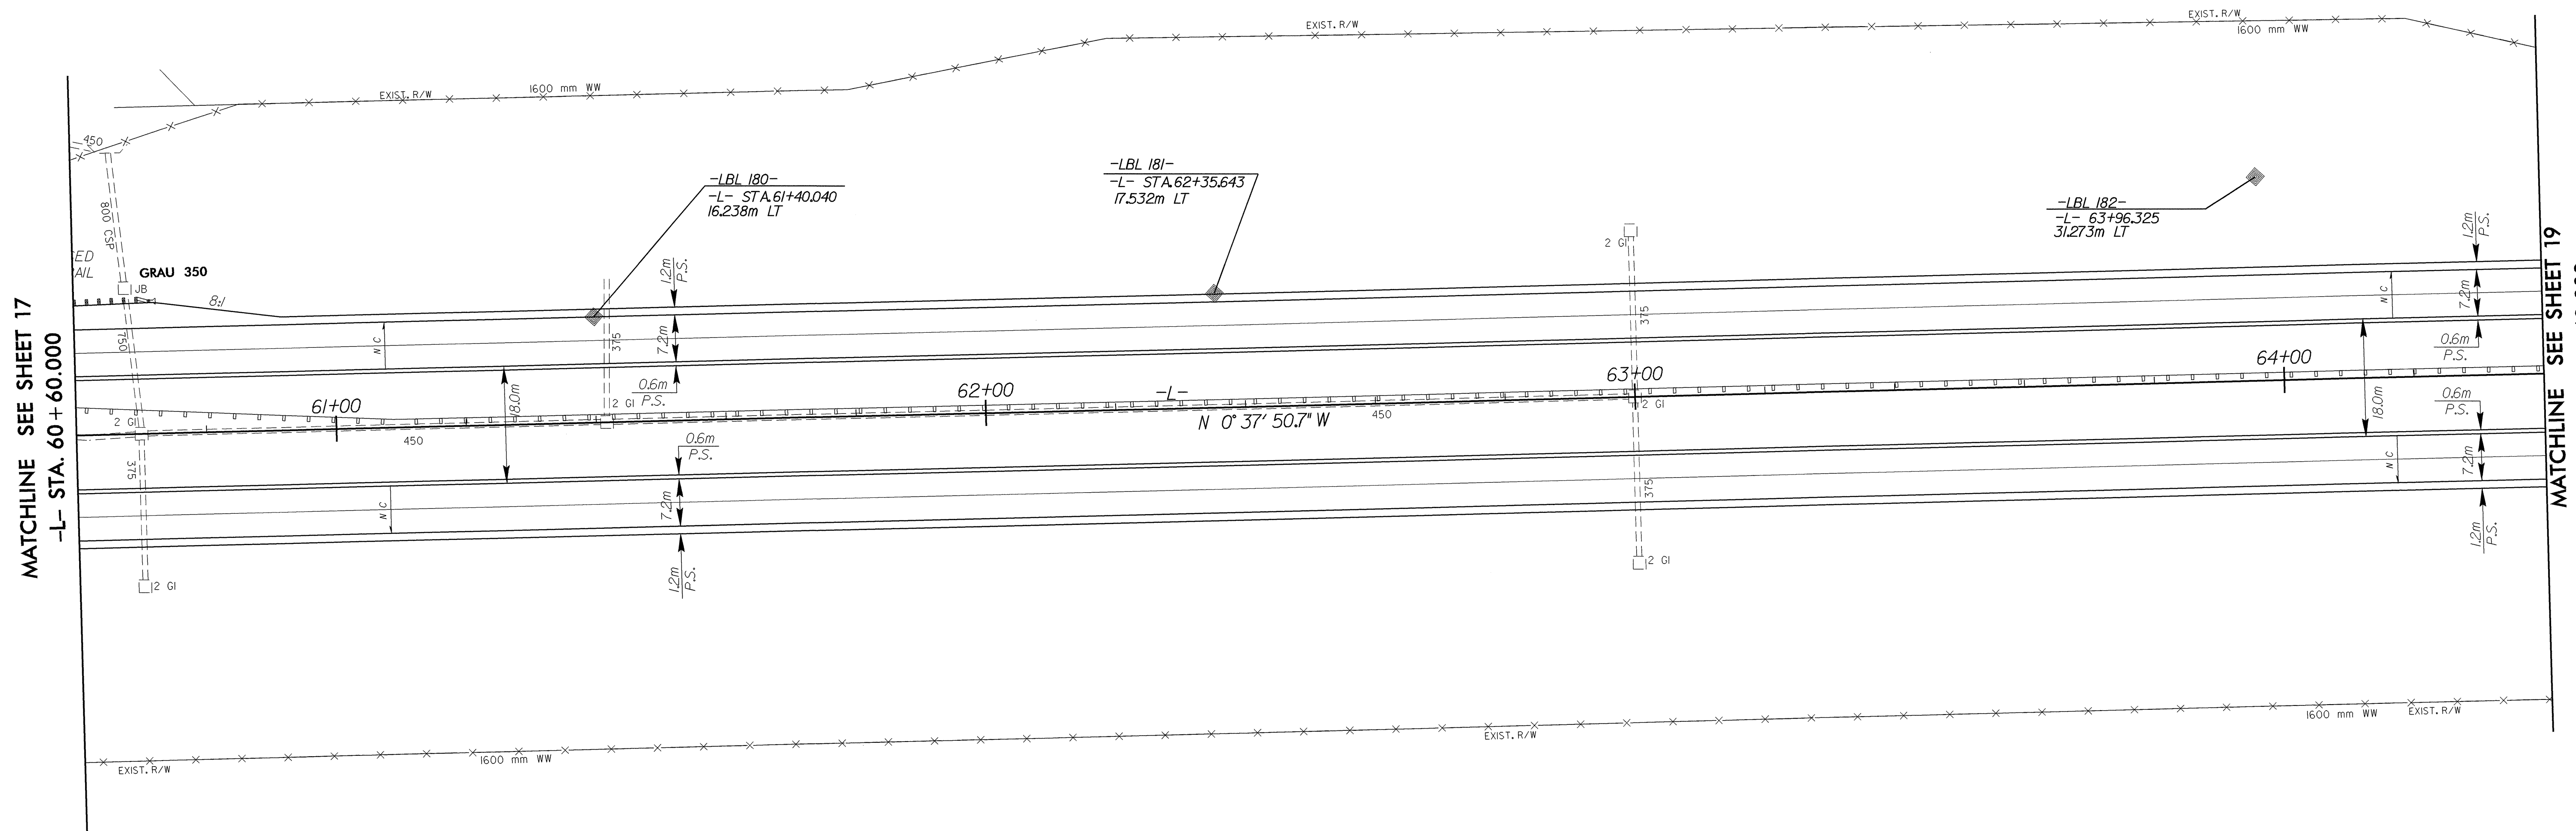

PROJECT REFERENCE NO. R-2206AA	SHEET NO. 18
R-2206A SHEET NO.	18
ROADWAY DESIGN ENGINEER NORTH CAROLINA PROFESSIONAL SEAL 15356 RONALD DAVID ALLEN 10-8-04	HYDRAULICS ENGINEER NORTH CAROLINA PROFESSIONAL SEAL 9334 HARRY WELLS 10/21/04
CONST. REV.	
R / W REV.	

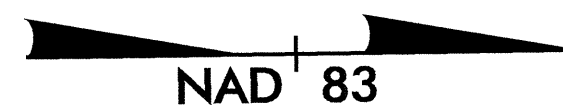

SEE SHEET 42 FOR -L- PROFILE