
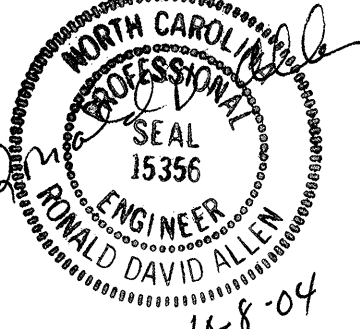
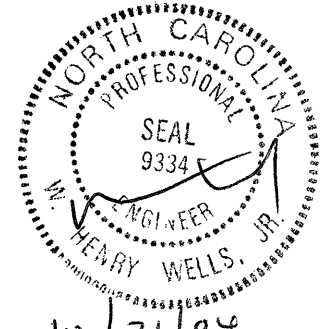
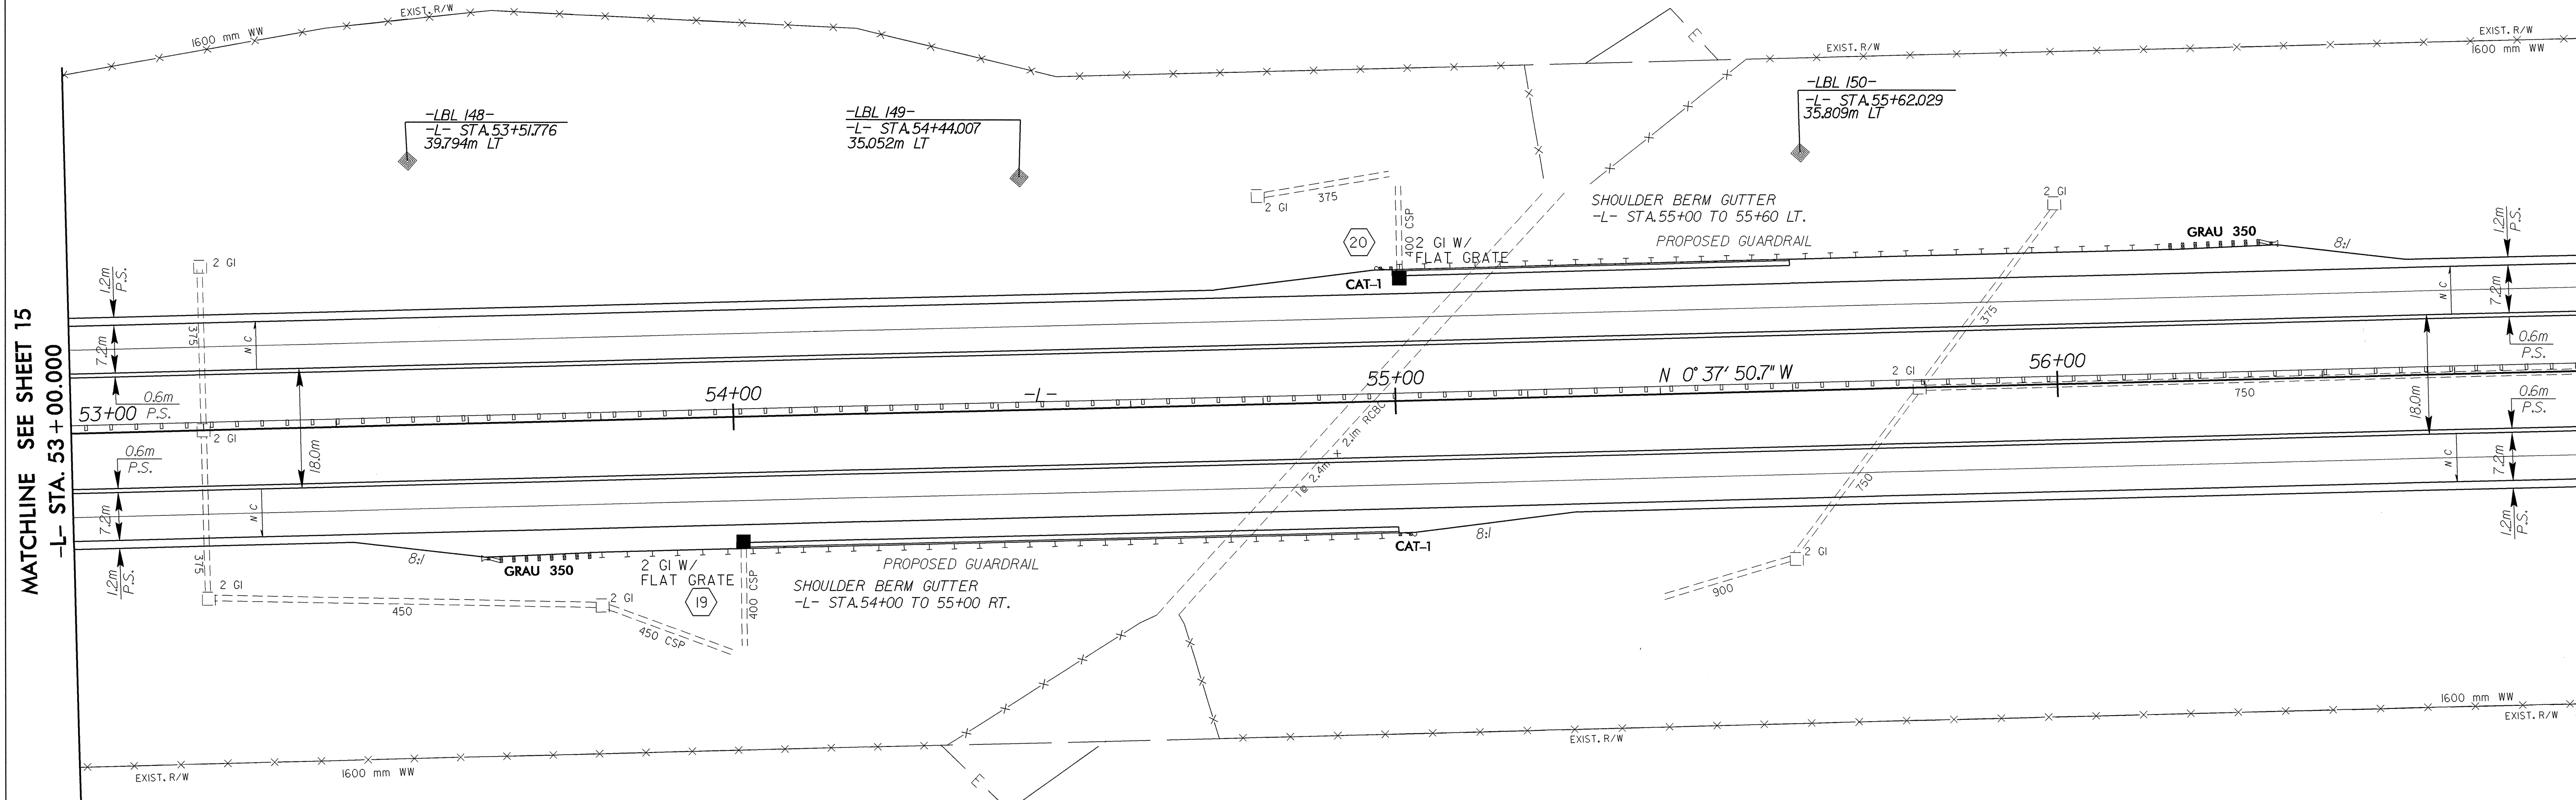


REVISIONS

 5 0 10	PROJECT REFERENCE NO.	SHEET NO.
	R-2206AA	16
CONST.REV.	R-2206A SHEET NO.	16
R/W REV.	ROADWAY DESIGN ENGINEER	HYDRAULICS ENGINEER
		



MATCHLINE SEE SHEET 15
-L- STA. 53 + 00.000

MATCHLINE SEE SHEET 17
-L- STA. 56 + 80.000

SEE SHEET 40 & 41 FOR -L- PROFILE

30-SEP-04 16:40:22 psh16 SECalhoun rd-09oce34