



REVISIONS

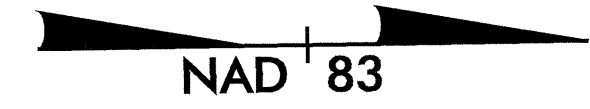

	PROJECT REFERENCE NO.	SHEET NO.
	R-2206AA	15
	R-2206A SHEET NO.	15
	ROADWAY DESIGN ENGINEER	HYDRAULICS ENGINEER
CONST.REV. 10-3-02		
R/W REV.		

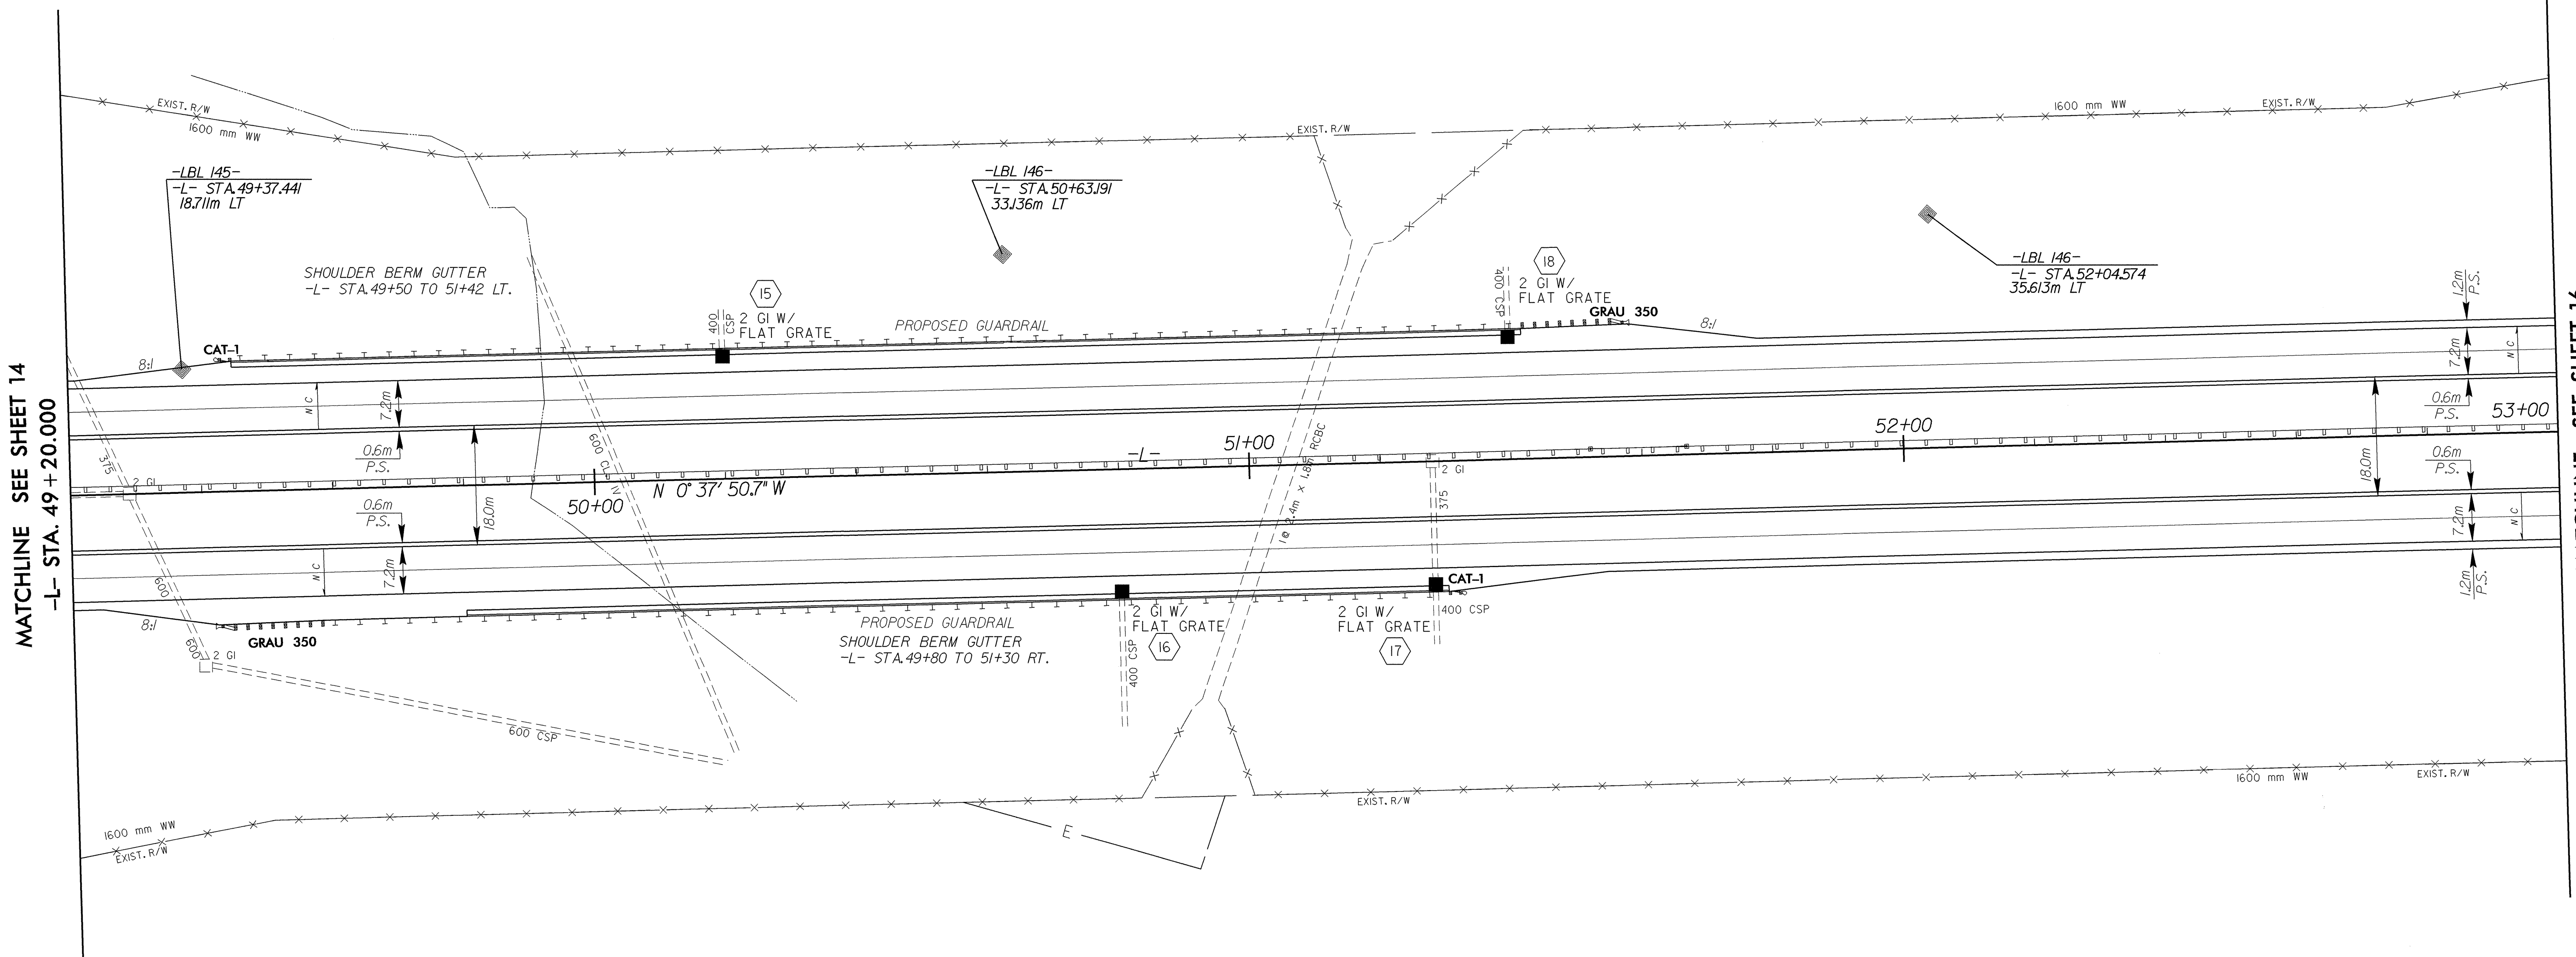

MATCHLINE SEE SHEET 14
-L- STA. 49 + 20.000

MATCHLINE SEE SHEET 16
-L- STA. 53 + 00.000

SEE SHEET 40 FOR -L- PROFILE

30-SEP-2004 16:40:28 rd-09oce34.psh
SECalhoun AT RD192296