



REVISIONS

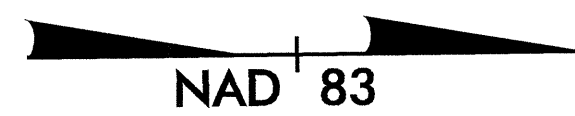

PROJECT REFERENCE NO. R-2206AA	SHEET NO. 14
R-2206A SHEET NO. 14	
ROADWAY DESIGN ENGINEER PROFESSIONAL SEAL RONALD DAVID ALLEN 15356 10-8-04	HYDRAULICS ENGINEER PROFESSIONAL SEAL HENRY WELLS, III 9334 10/21/04
CONST. REV.	
R/W REV.	

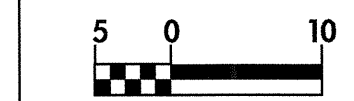

-L- STA. 45 + 40.000

MATCHLINE SEE SHEET 13


MATCHLINE SEE SHEET 15

-L- STA. 49 + 20.000

-LBL R2206-5- =
-Y2BL- R2206-5-
-L- STA. 45+98.207
57.910m LT

-LBL 143-
-L- STA. 47+19.170
78.126m LT

-LBL 144-
-L- STA. 48+16.817
86.306m LT

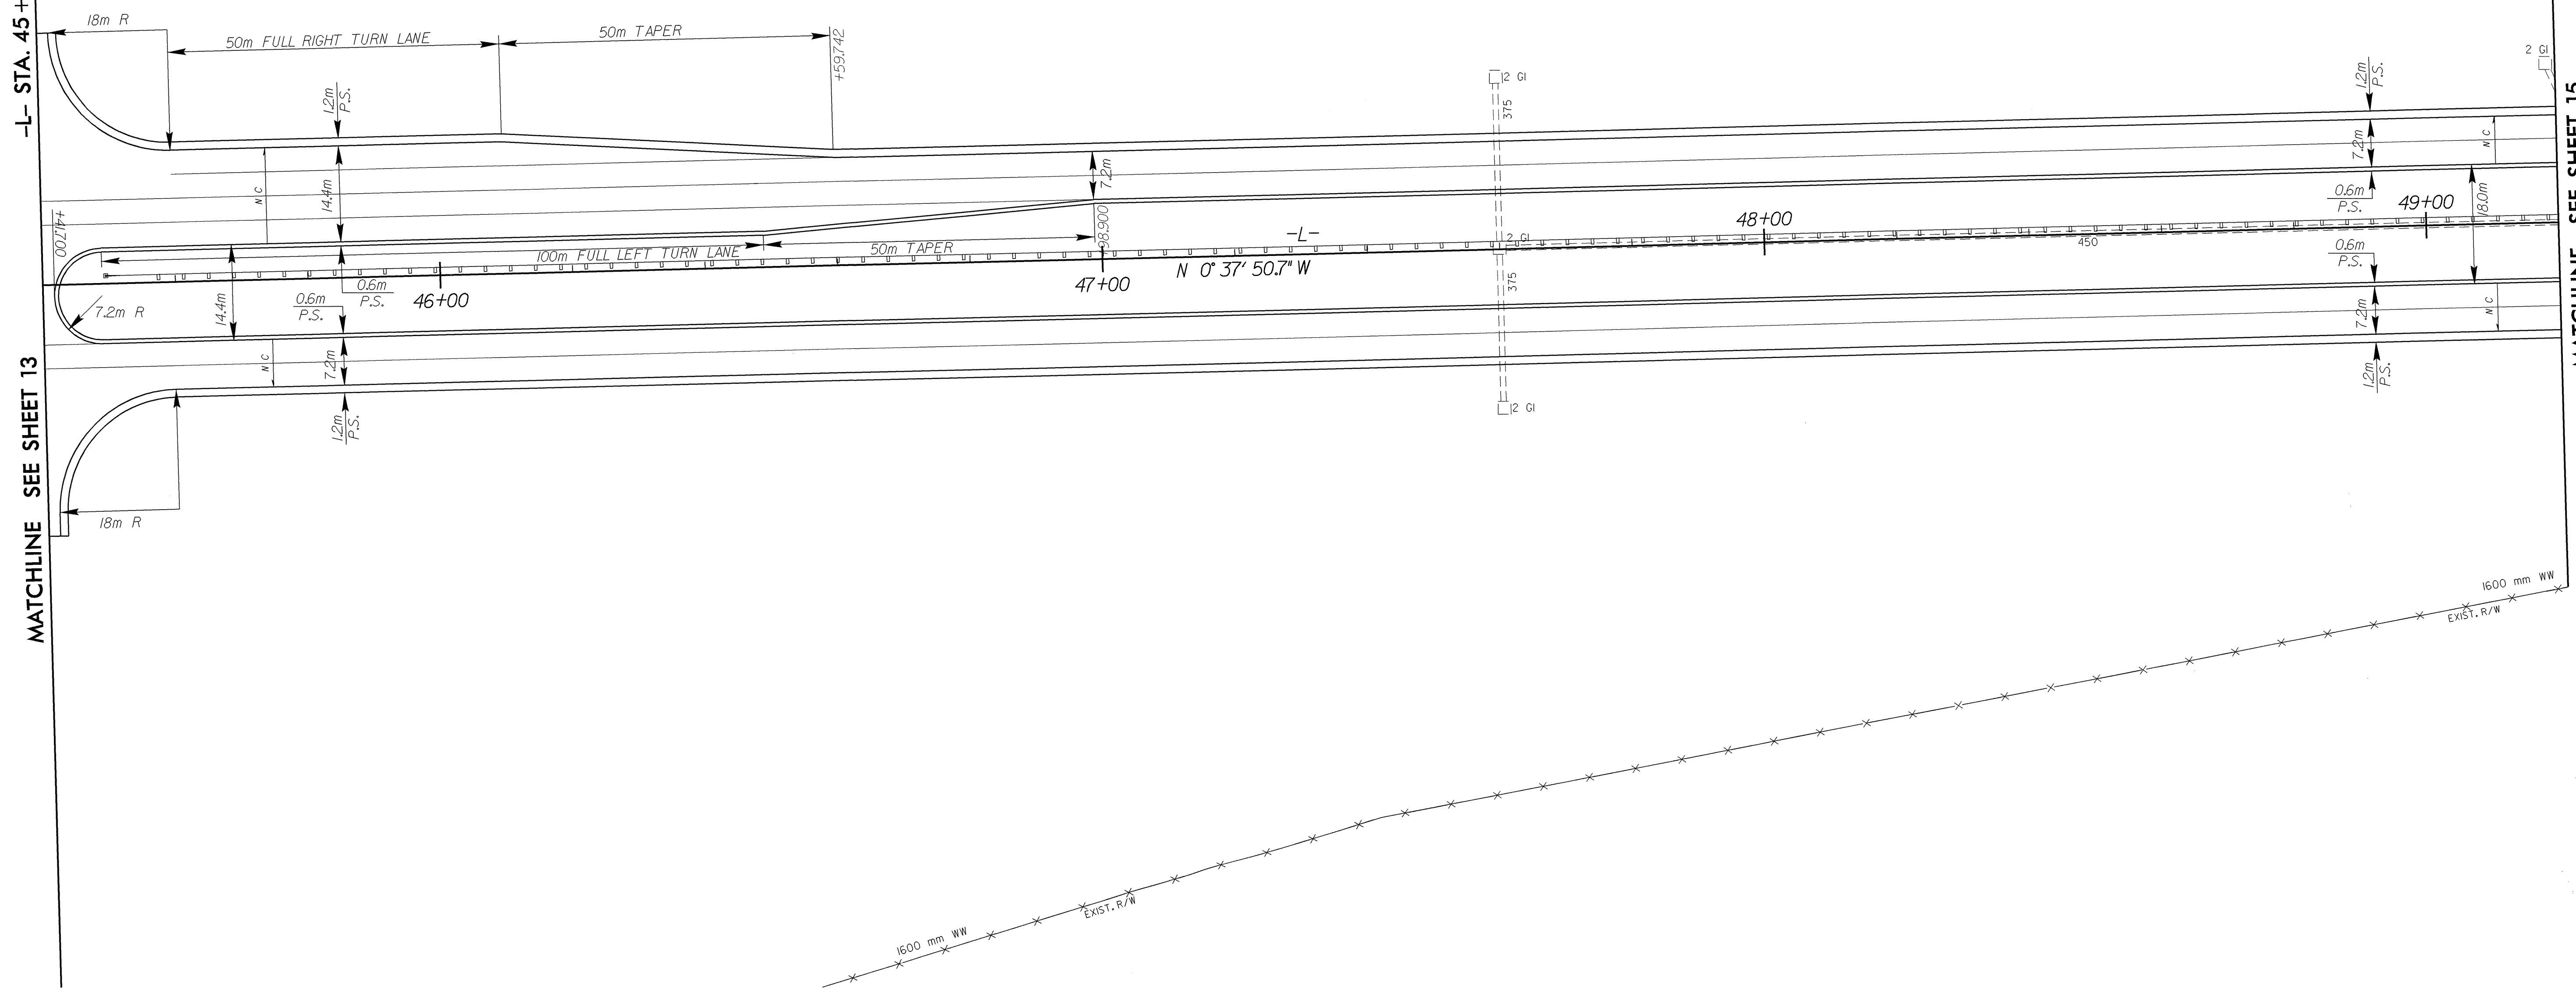

SEE SHEET 39 & 40 FOR -L- PROFILE

30-SEP-2004 16:41
SEC:\houn AT RD192296\psh14