

REVISIONS

**METRIC**

PROJECT REFERENCE NO. R-2206AA SHEET NO. 9

R-2206A SHEET NO. 9

ROADWAY DESIGN ENGINEER: NORTH CAROLINA PROFESSIONAL SEAL 15356, RONALD DAVID ALLEN, 10-8-04

HYDRAULICS ENGINEER: NORTH CAROLINA PROFESSIONAL SEAL 9334, MERRY WELLS, 12/21/04

CONST. REV.


R/W REV.

5 0 10

NAD 83

MATCHLINE SEE SHEET 8  
-L- STA. 26 + 40.000

MATCHLINE SEE SHEET 10  
-L- STA. 30 + 20.000

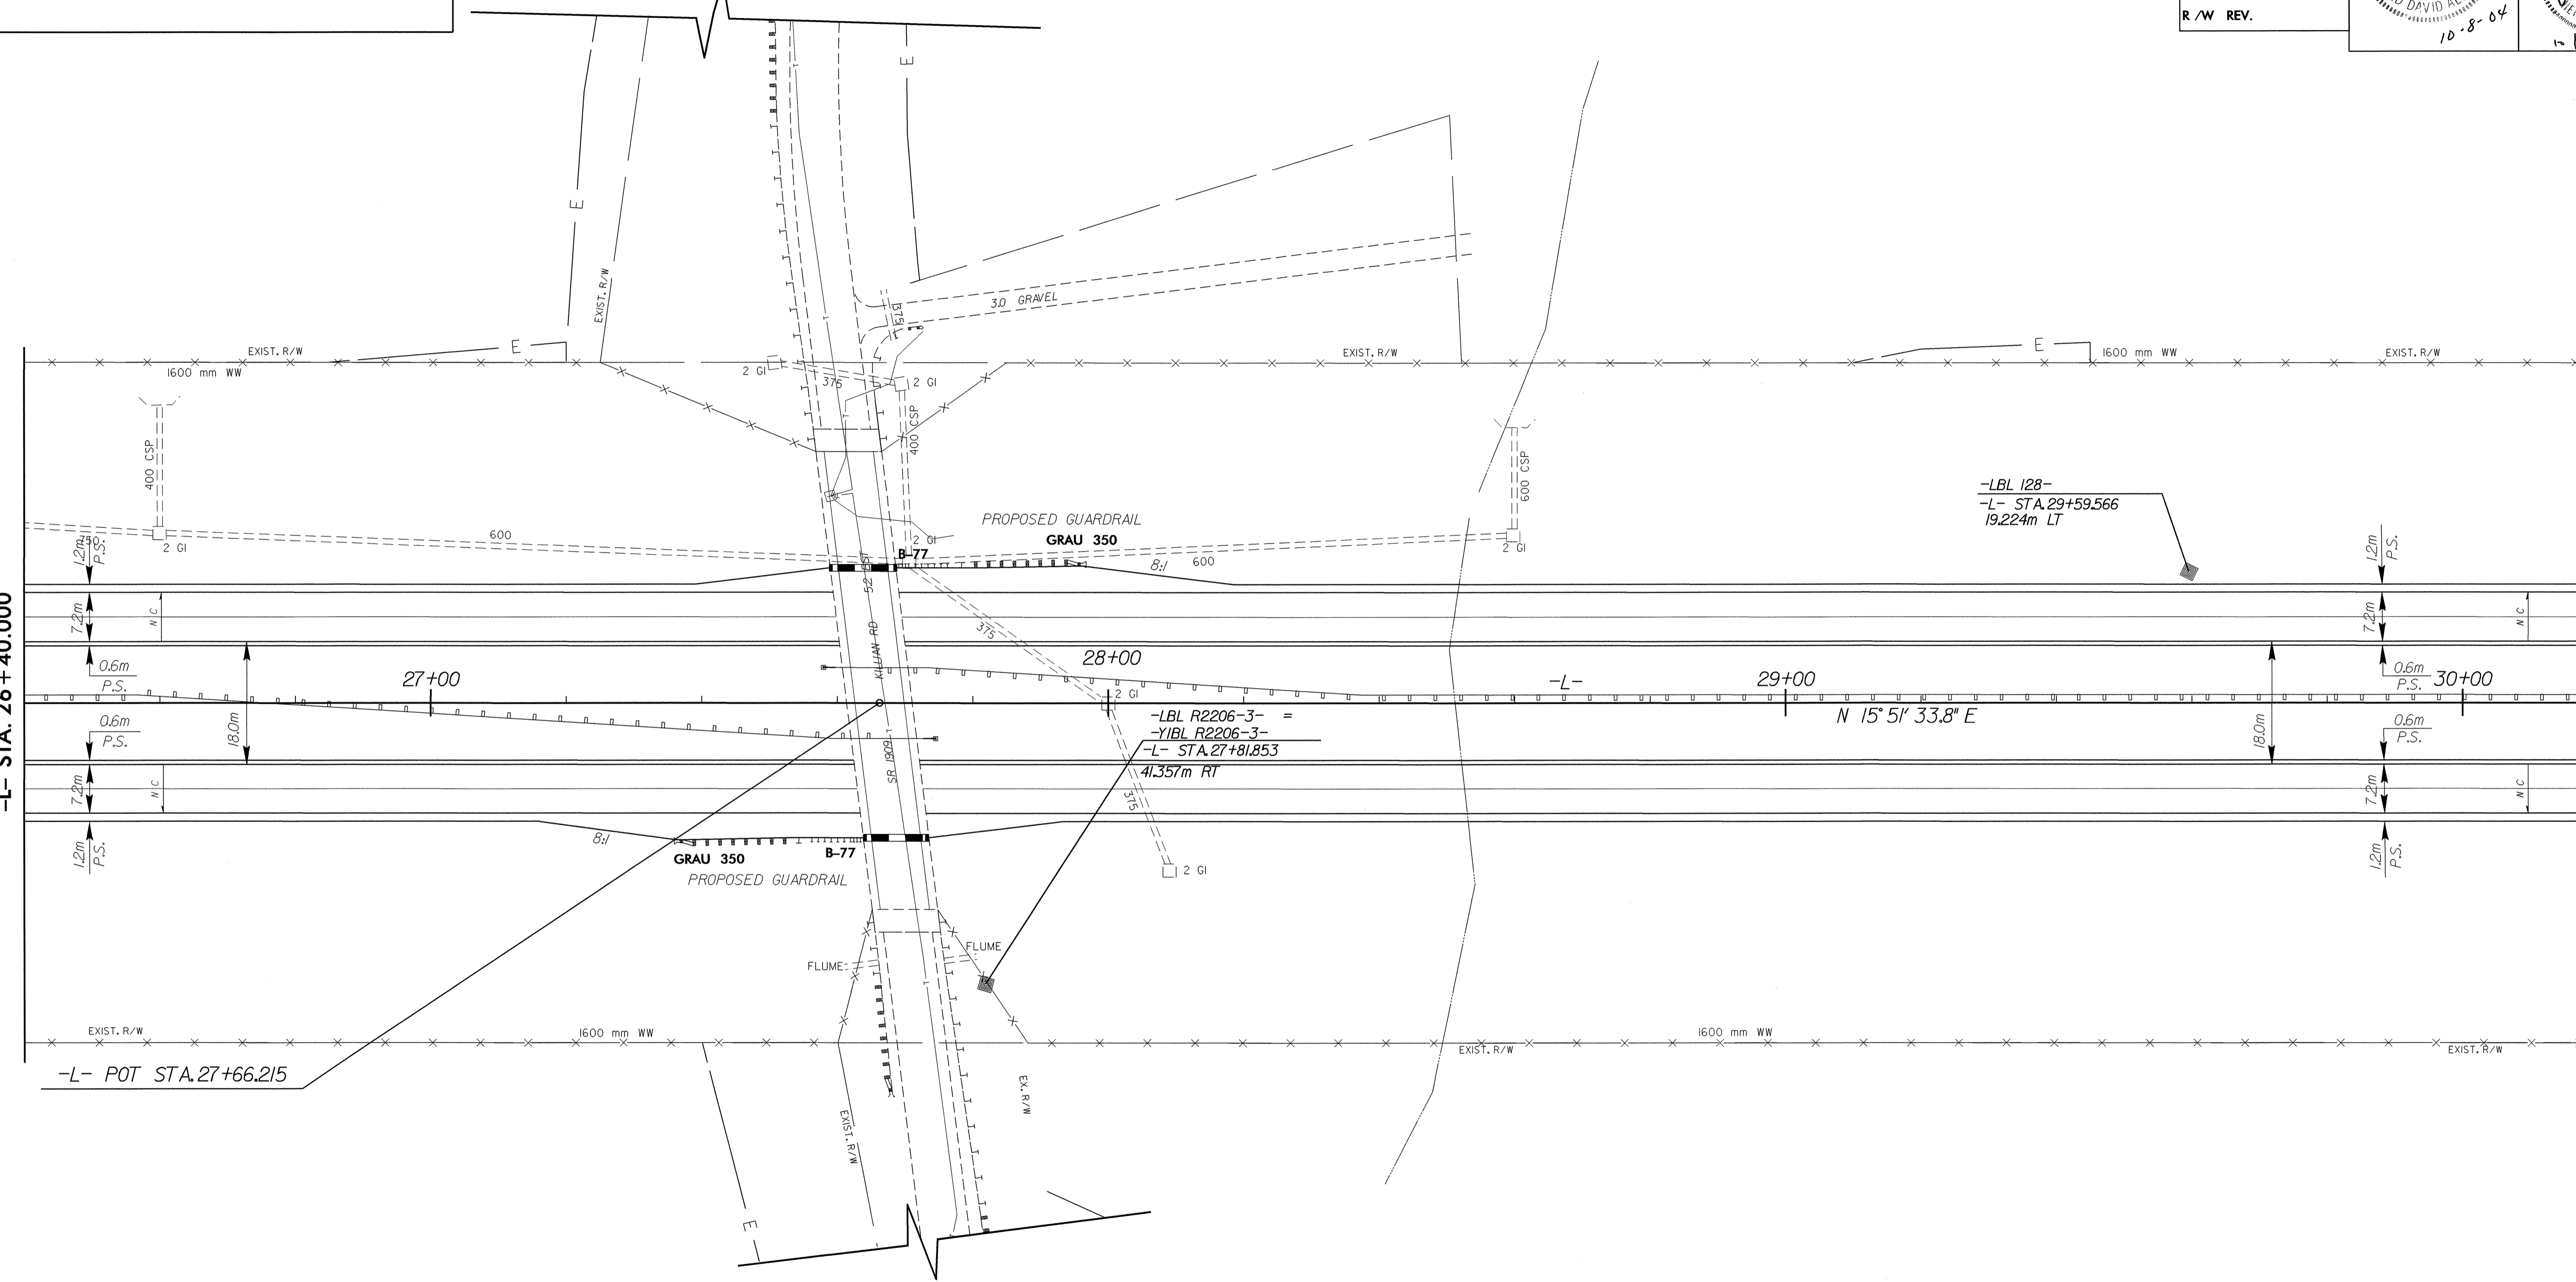

SEE SHEET 37 FOR -L- PROFILE

30-SEP-04 16:45  
SECalhoun AT RD192296-090ce34.psh