


REVISIONS




PROJECT REFERENCE NO. R-2206AA	SHEET NO. 4-A
R/W SHEET NO.	
ROADWAY DESIGN ENGINEER RONALD DAVID ALLEN 10-8-84	HYDRAULICS ENGINEER METHELY WELLS 10/21/04

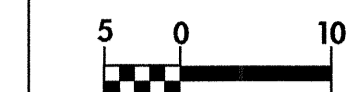

CONST. REV.

R/W REV.

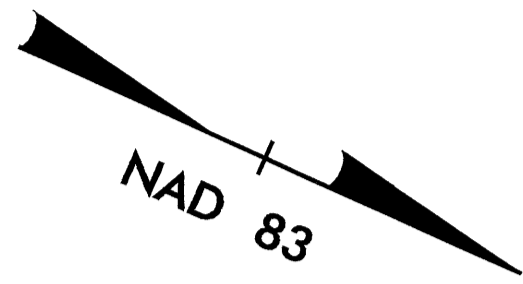


-CRI-

PI Sta 10+38.248	PI Sta 11+14.248
$\Delta = 18^{\circ} 29' 19.4''$ (LT)	$\Delta = 18^{\circ} 34' 05.8''$ (RT)
L = 75.832	L = 76.158
T = 38.248	T = 38.416
R = 235.000	R = 235.000
SE = .02	SE = .02
RO = SEE PLANS	RO = SEE PLANS

-L- STA.10+00.00
BEGIN PROJECT R-2206AA

PTSta.11+51.990

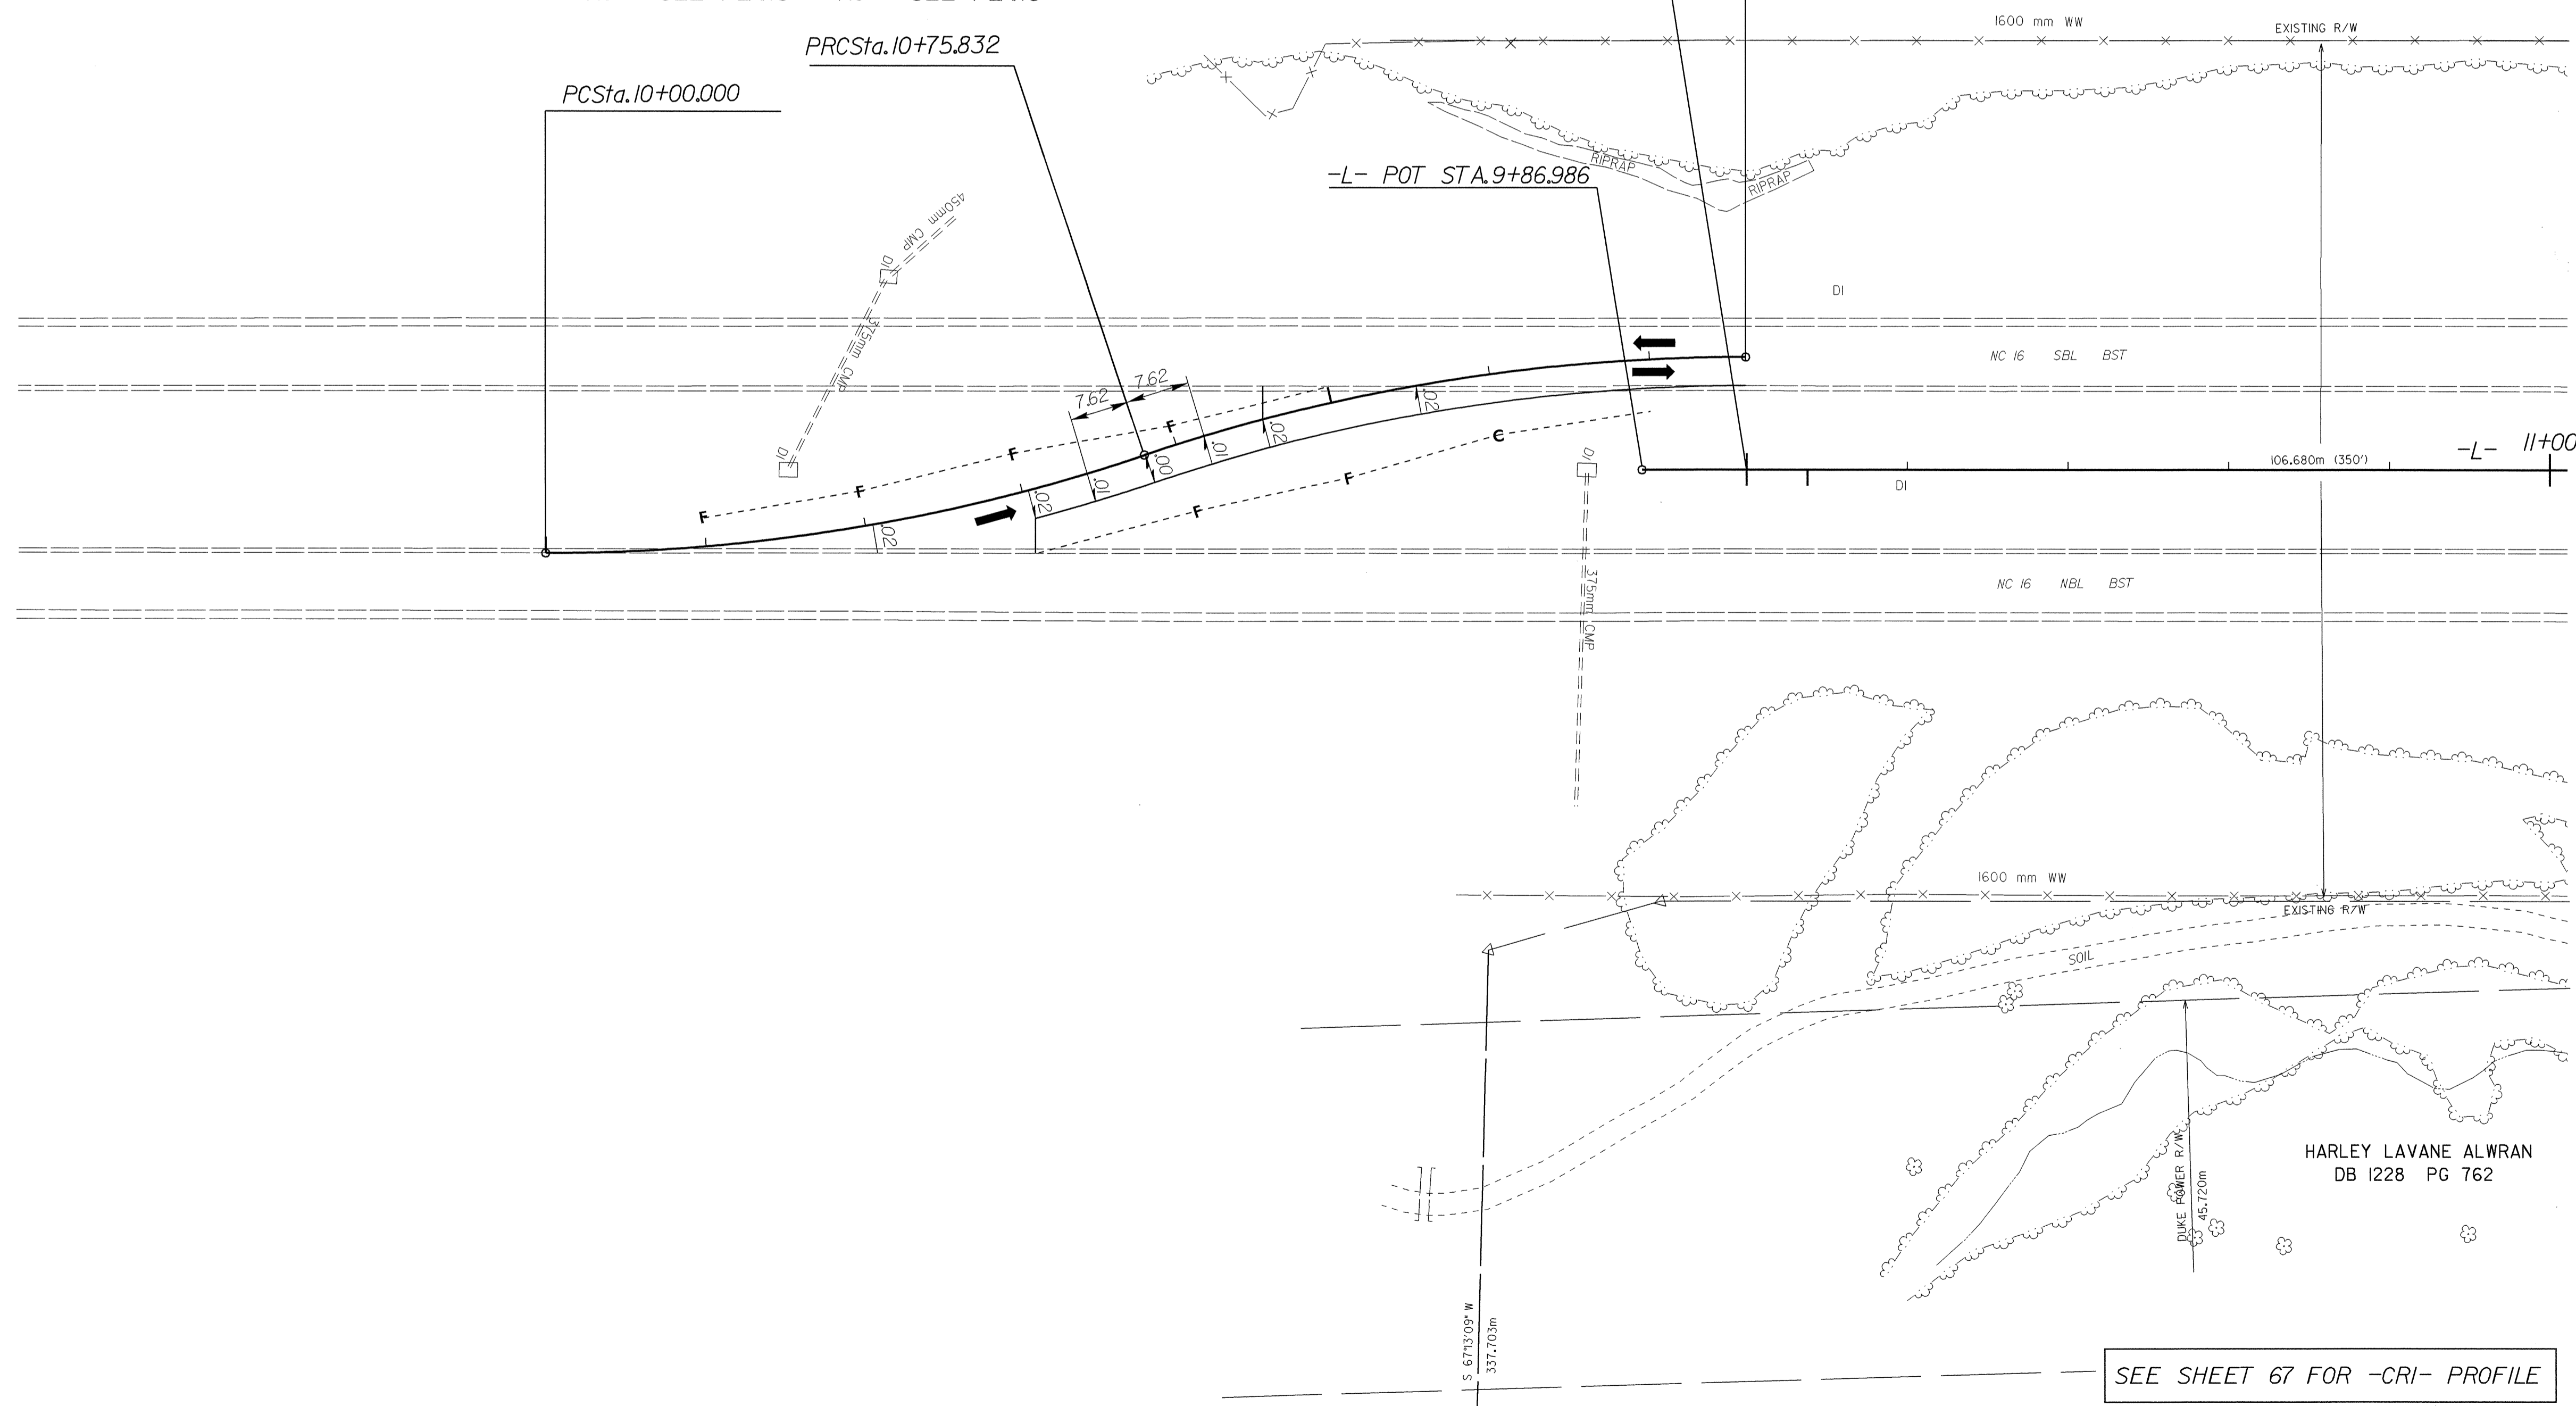

HARLEY LAVANE ALWRAN
DB 1228 PG 762

SEE SHEET 67 FOR -CRI- PROFILE

30-SEP-2004 15:45:28 psh04a SECalhoun rd-09oce34