


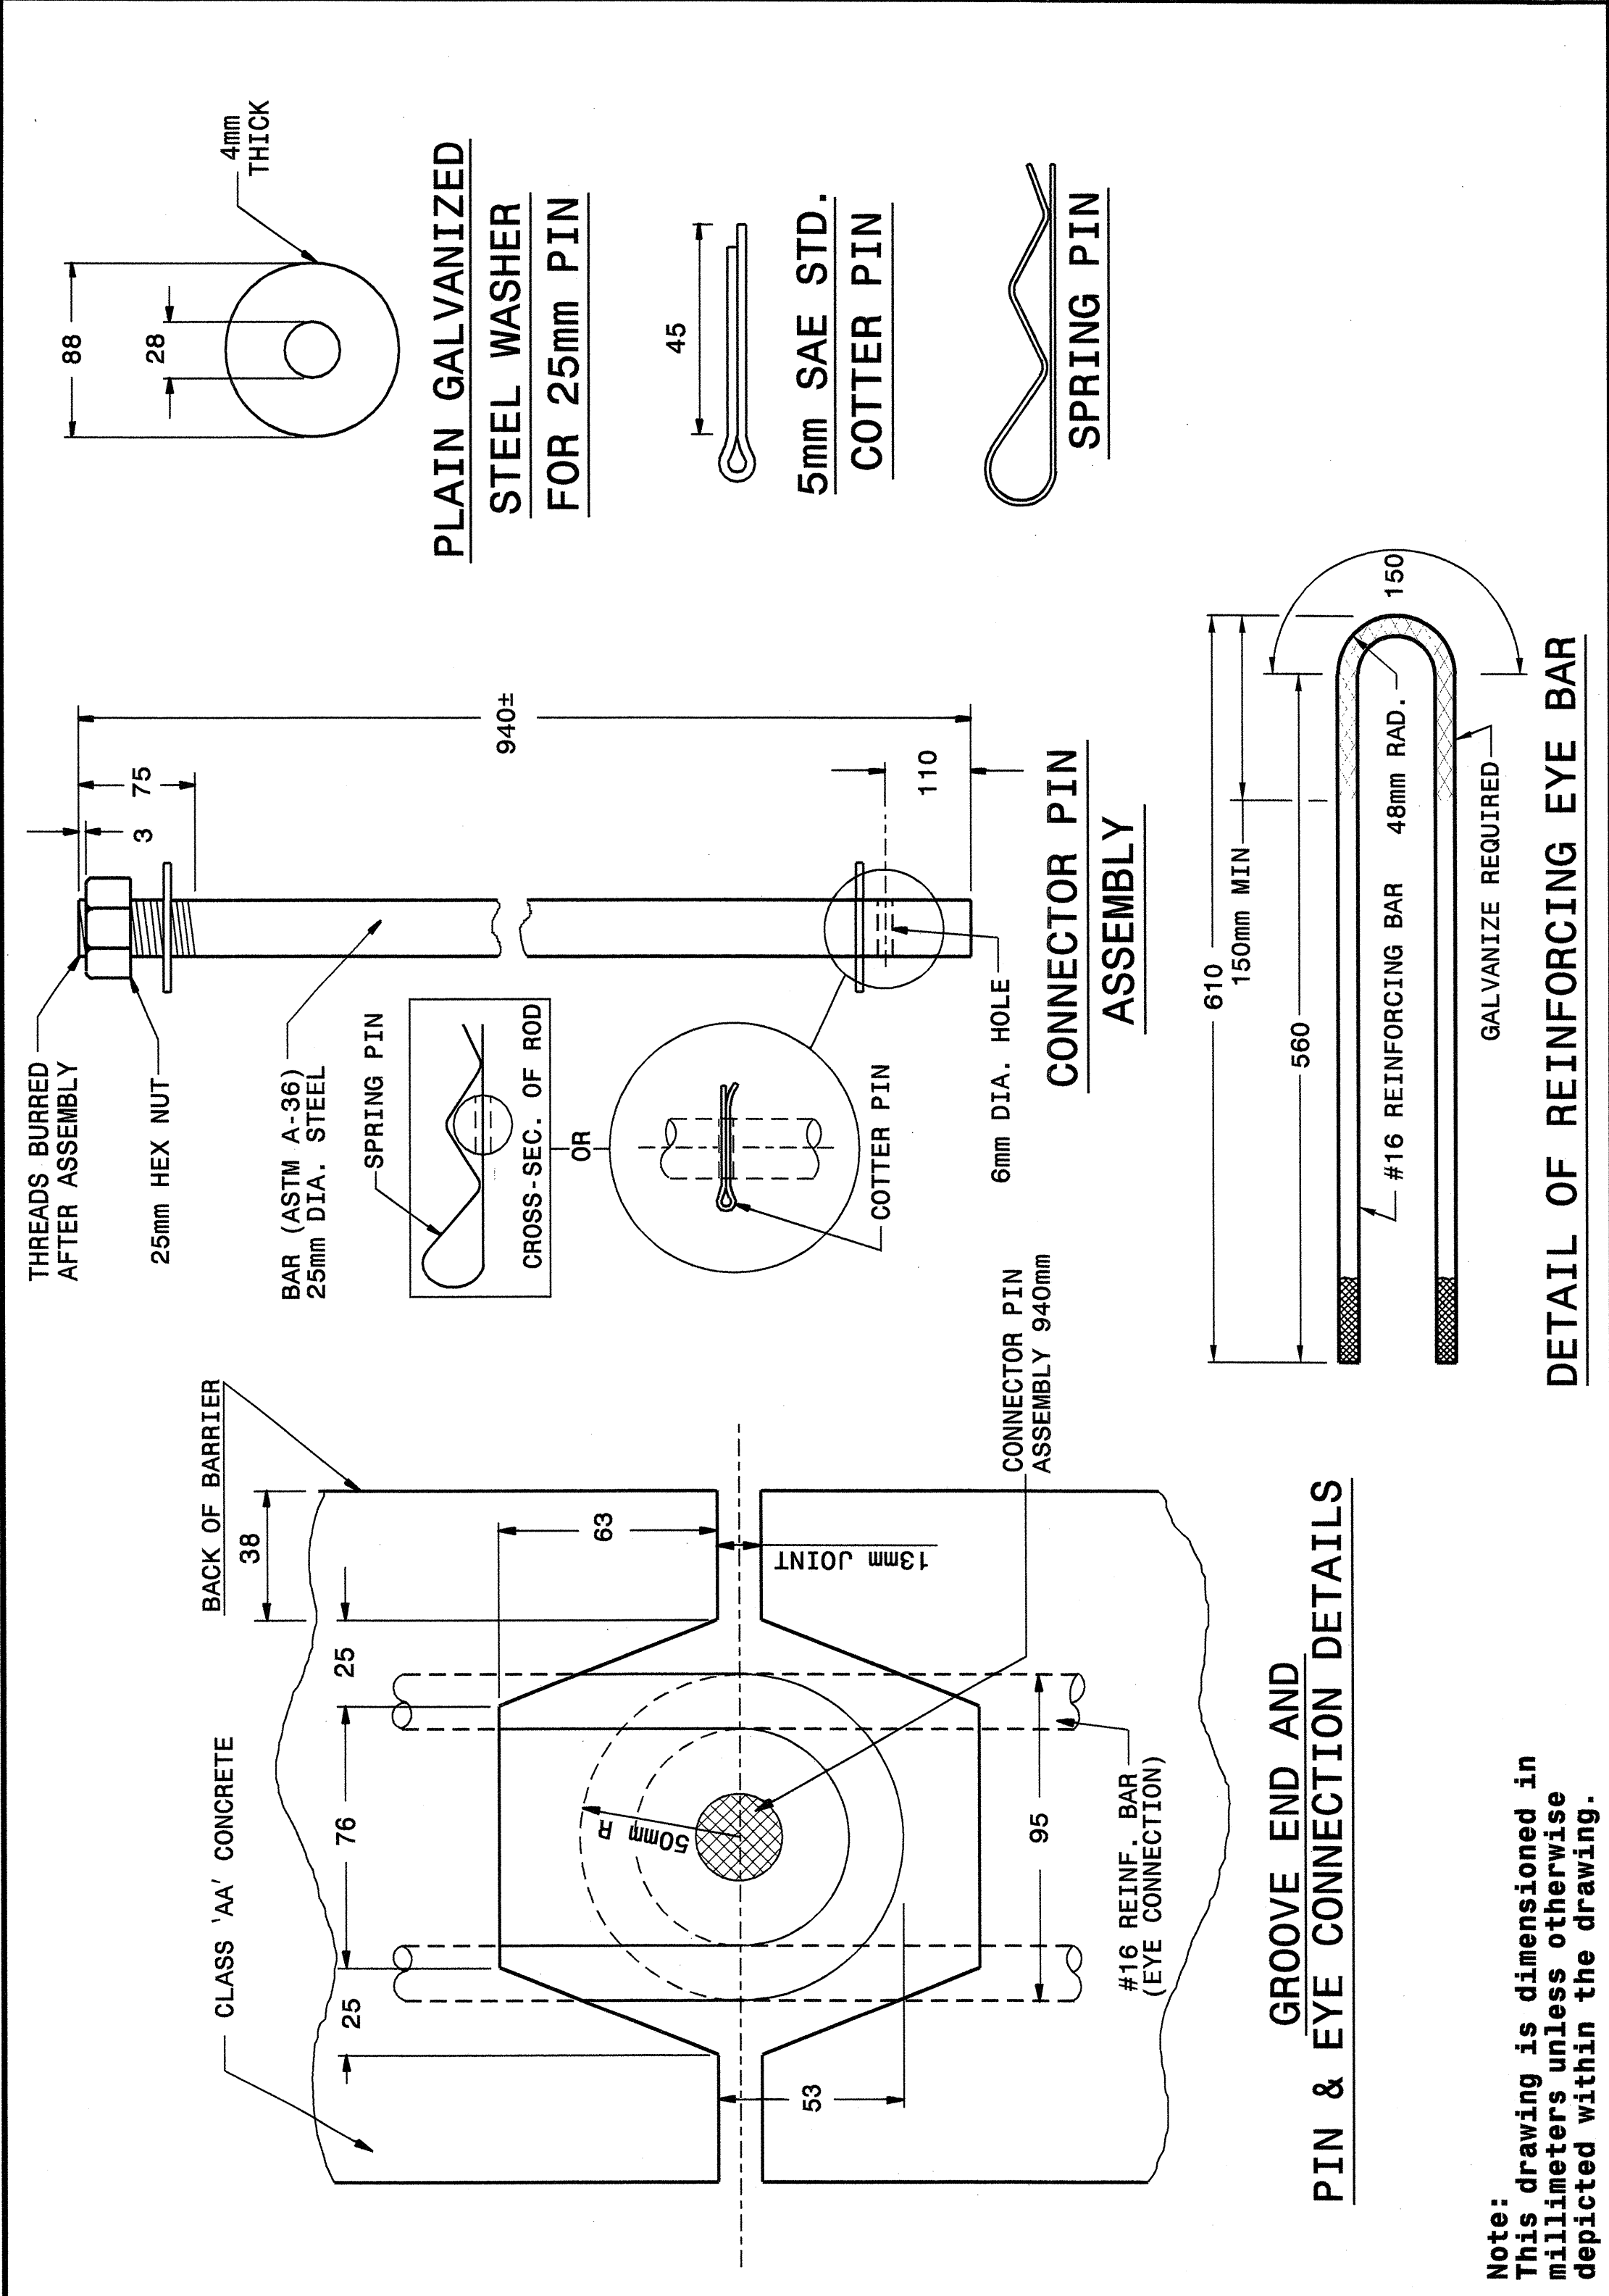

STATE OF NORTH CAROLINA DEPT. OF TRANSPORTATION DIVISION OF HIGHWAYS RALEIGH, N.C.

METRIC DETAIL DRAWING FOR PRECAST REINFORCED CONCRETE BARRIER 1.0m SINGLE FACED

SHEET 7 OF 8 857D01



STATE OF NORTH CAROLINA DEPT. OF TRANSPORTATION DIVISION OF HIGHWAYS RALEIGH, N.C.


METRIC DETAIL DRAWING FOR PRECAST REINFORCED CONCRETE BARRIER 1.0m SINGLE FACED

SHEET 7 OF 8 857D01

STATE OF NORTH CAROLINA DEPT. OF TRANSPORTATION DIVISION OF HIGHWAYS RALEIGH, N.C.

METRIC DETAIL DRAWING FOR PRECAST REINFORCED CONCRETE BARRIER 1.0m SINGLE FACED

SHEET 8 OF 8 857D01

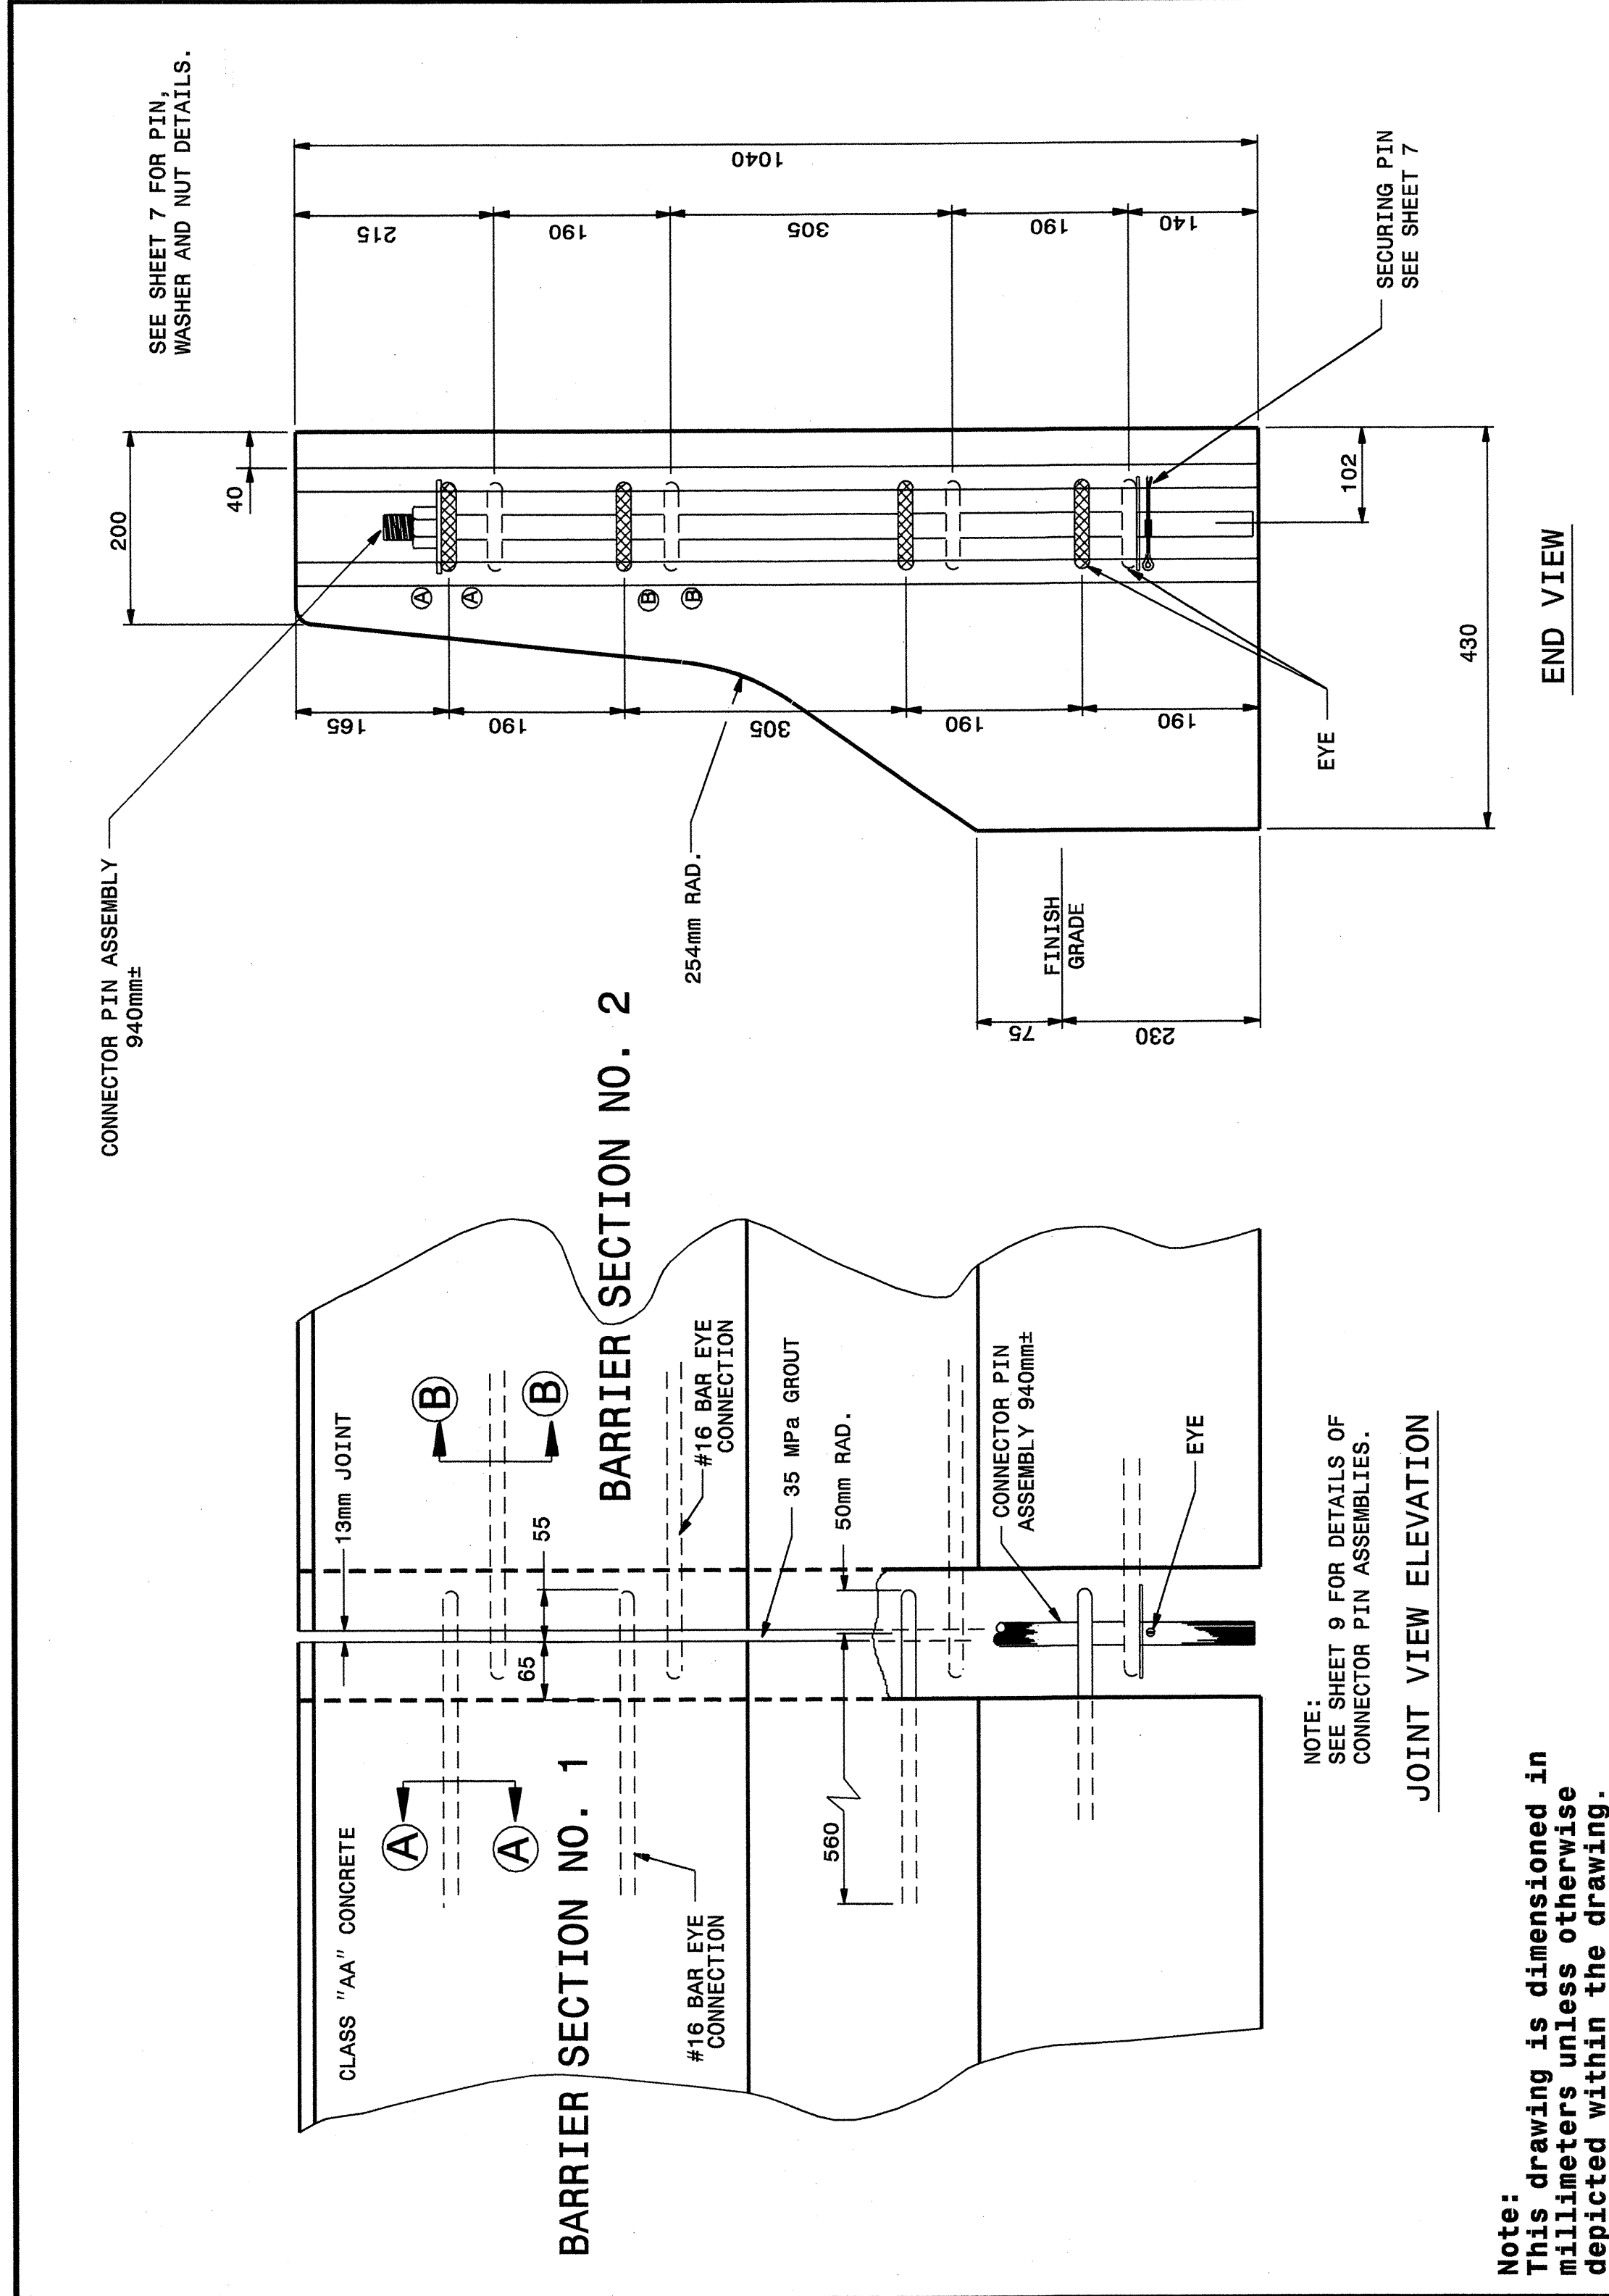

STATE OF NORTH CAROLINA DEPT. OF TRANSPORTATION DIVISION OF HIGHWAYS RALEIGH, N.C.


METRIC DETAIL DRAWING FOR PRECAST REINFORCED CONCRETE BARRIER 1.0m SINGLE FACED

SHEET 8 OF 8 857D01

DESIGN SERVICES UNIT STANDARDS AND SPECIAL DESIGN Office 919-250-4128 FAX 919-250-4119

SEE PLATE FOR TITLE

ORIGINAL BY: 2002 STD. 857.01 DATE: 6-12-03
 MODIFIED BY: E.E. WARD DATE: 4-12-04
 CHECKED BY: C.B. WARD DATE: 4-12-04
 FILE SPEC.: /usr/stds/02stdetail/metric/85701/857d01m.dgn

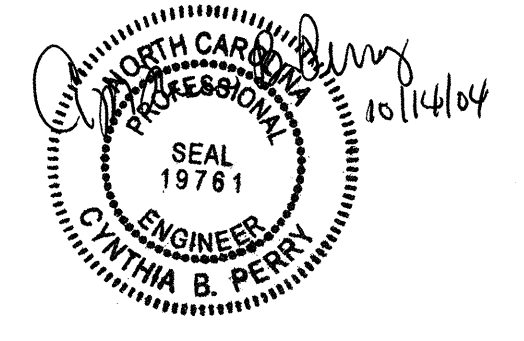

I:\Projects\2004\07459\Special_Details\metric\85701\857d01m.dgn
 I:\Projects\2004\07459\Special_Details\metric\85701\857d01m.dgn
 I:\Projects\2004\07459\Special_Details\metric\85701\857d01m.dgn