

 PAVING - UP TO BUT NOT INCLUDING FINAL LAYER OF SURFACE COURSE  
 PAVING - INCLUDING FINAL LAYER OF SURFACE COURSE


APPROVED: *[Signature]* DATE: 9/24/04

SEAL

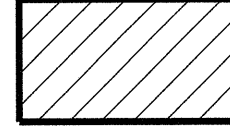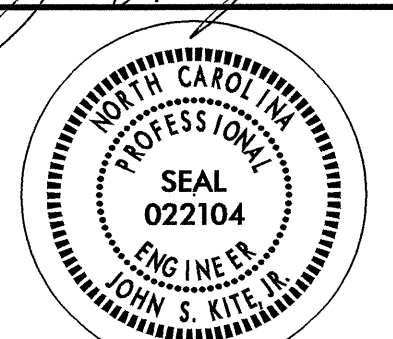

### PHASE I OVERVIEW

SCALE: 1:2500  
 DATE: 09/01/04  
 DWG. BY: SBC  
 DESIGN BY: SBC  
 REVIEWED BY: CLM

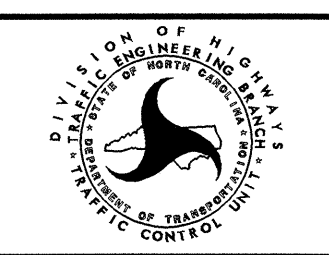

REVISIONS	

24-SEP-2004 08:44  
 J:\TCP\NR2206AA\TC\Tcp04.dgn  
 scotts AT TETC206428