



10/26/09

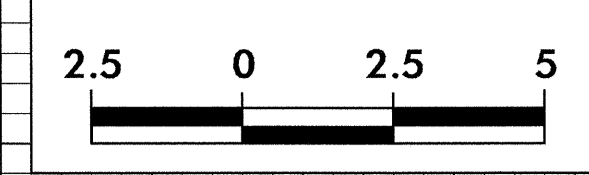

PROJECT REFERENCE NO.	SHEET NO.
R-2206AA	X-28

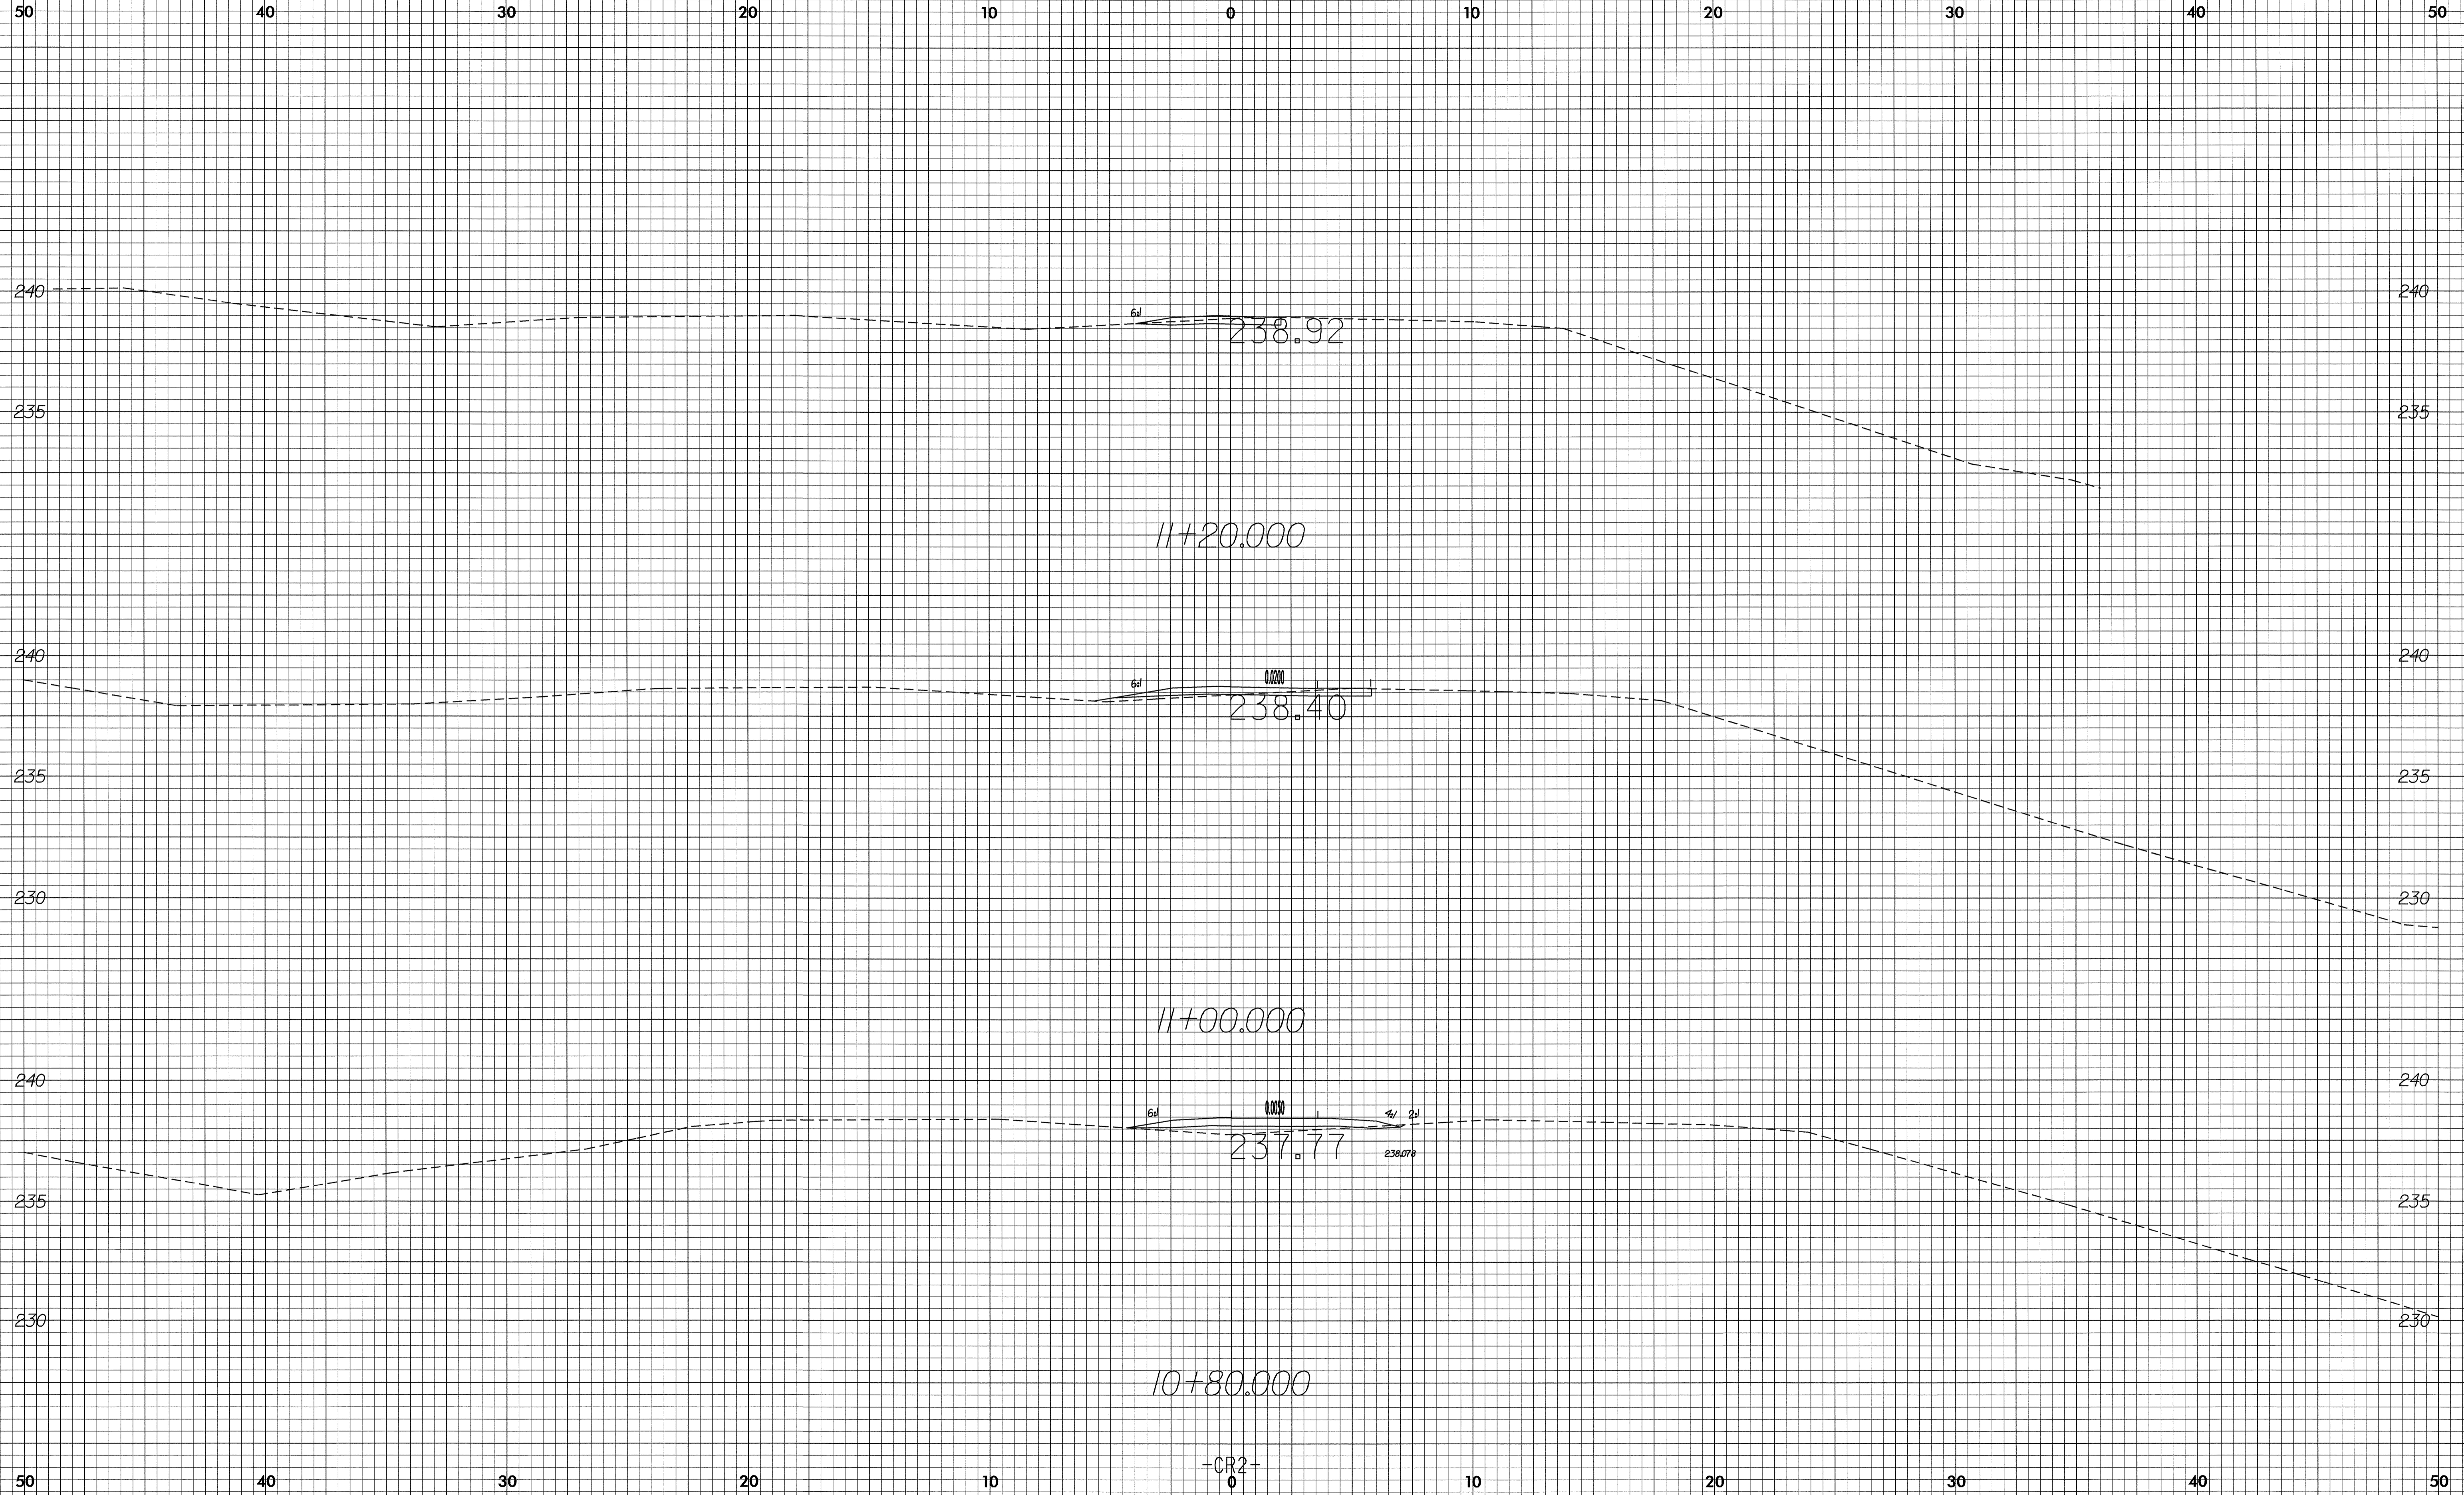

21-SEP-2004 09:03
SECalhoun AT RD192296

-CR2-
0