



10.26.08

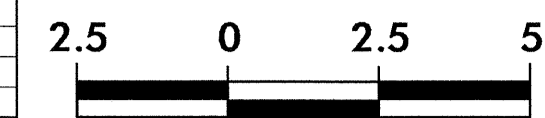

PROJECT REFERENCE NO.	SHEET NO.
R-2206AA	X-27

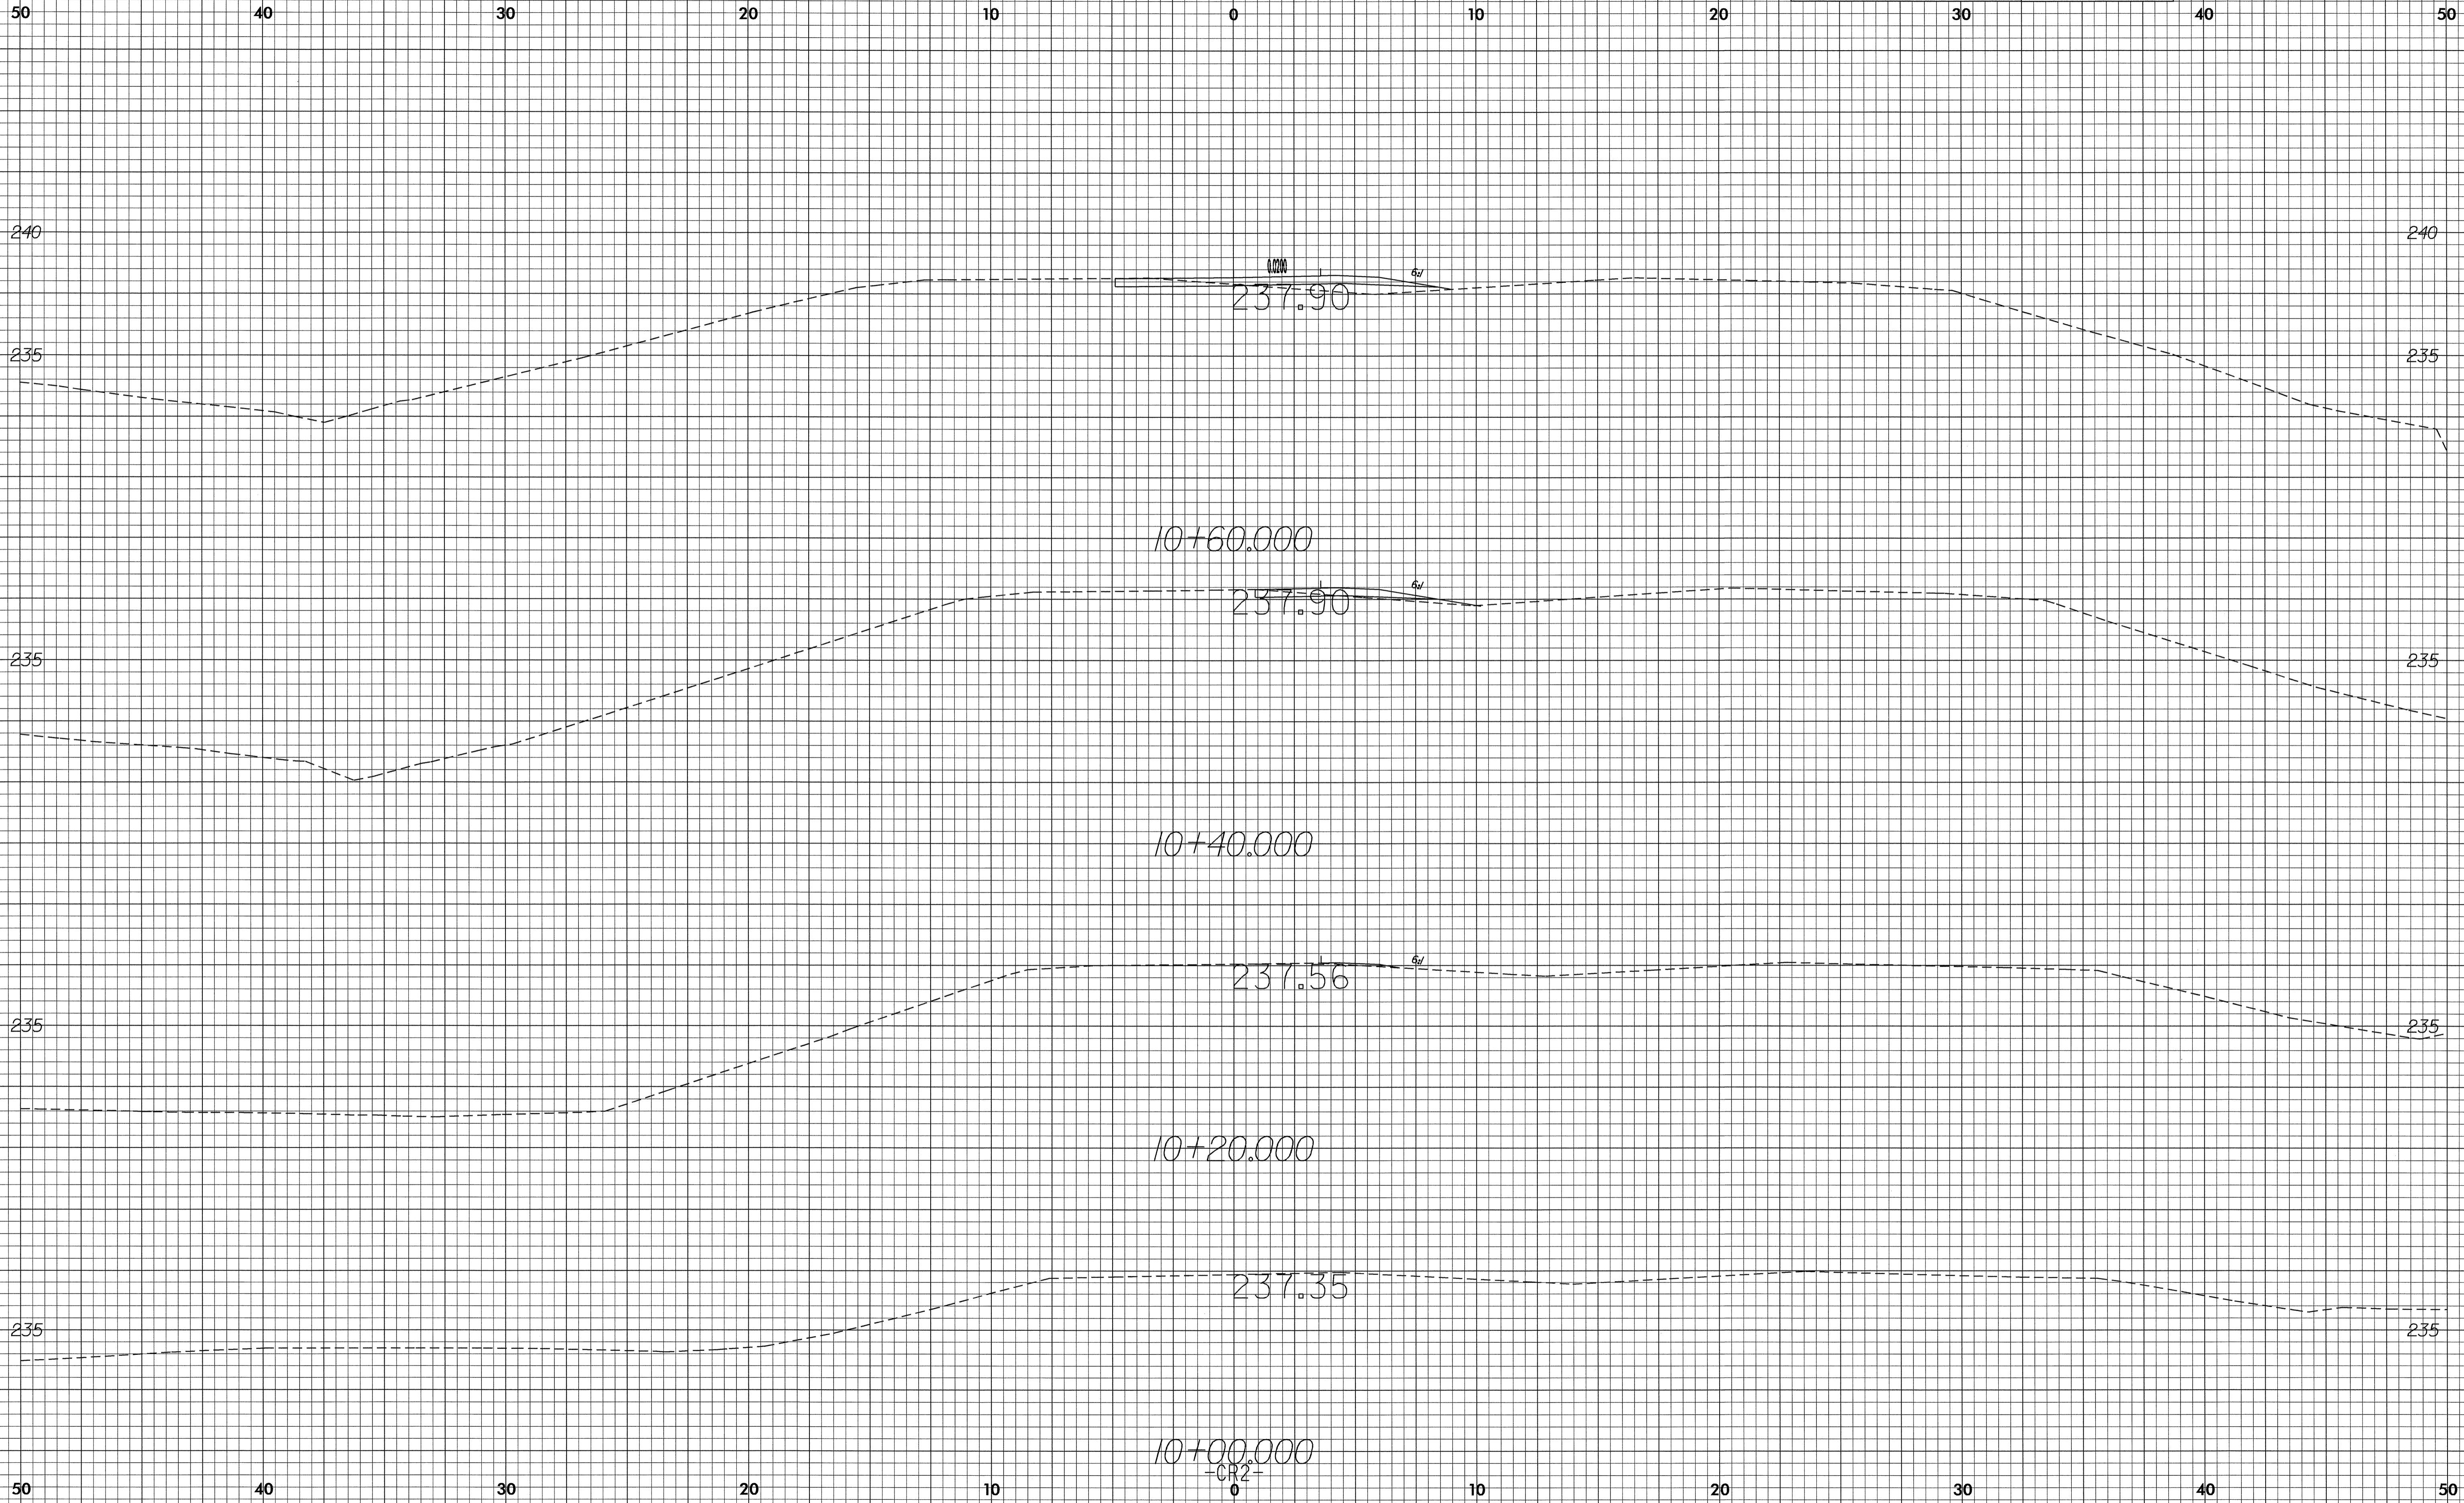

21-SEP-2004 08:08
SECalhoun AT RD192296.dgn