



10/26/03

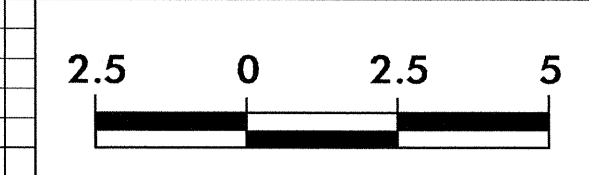

PROJECT REFERENCE NO.	SHEET NO.
R-2206AA	X-24

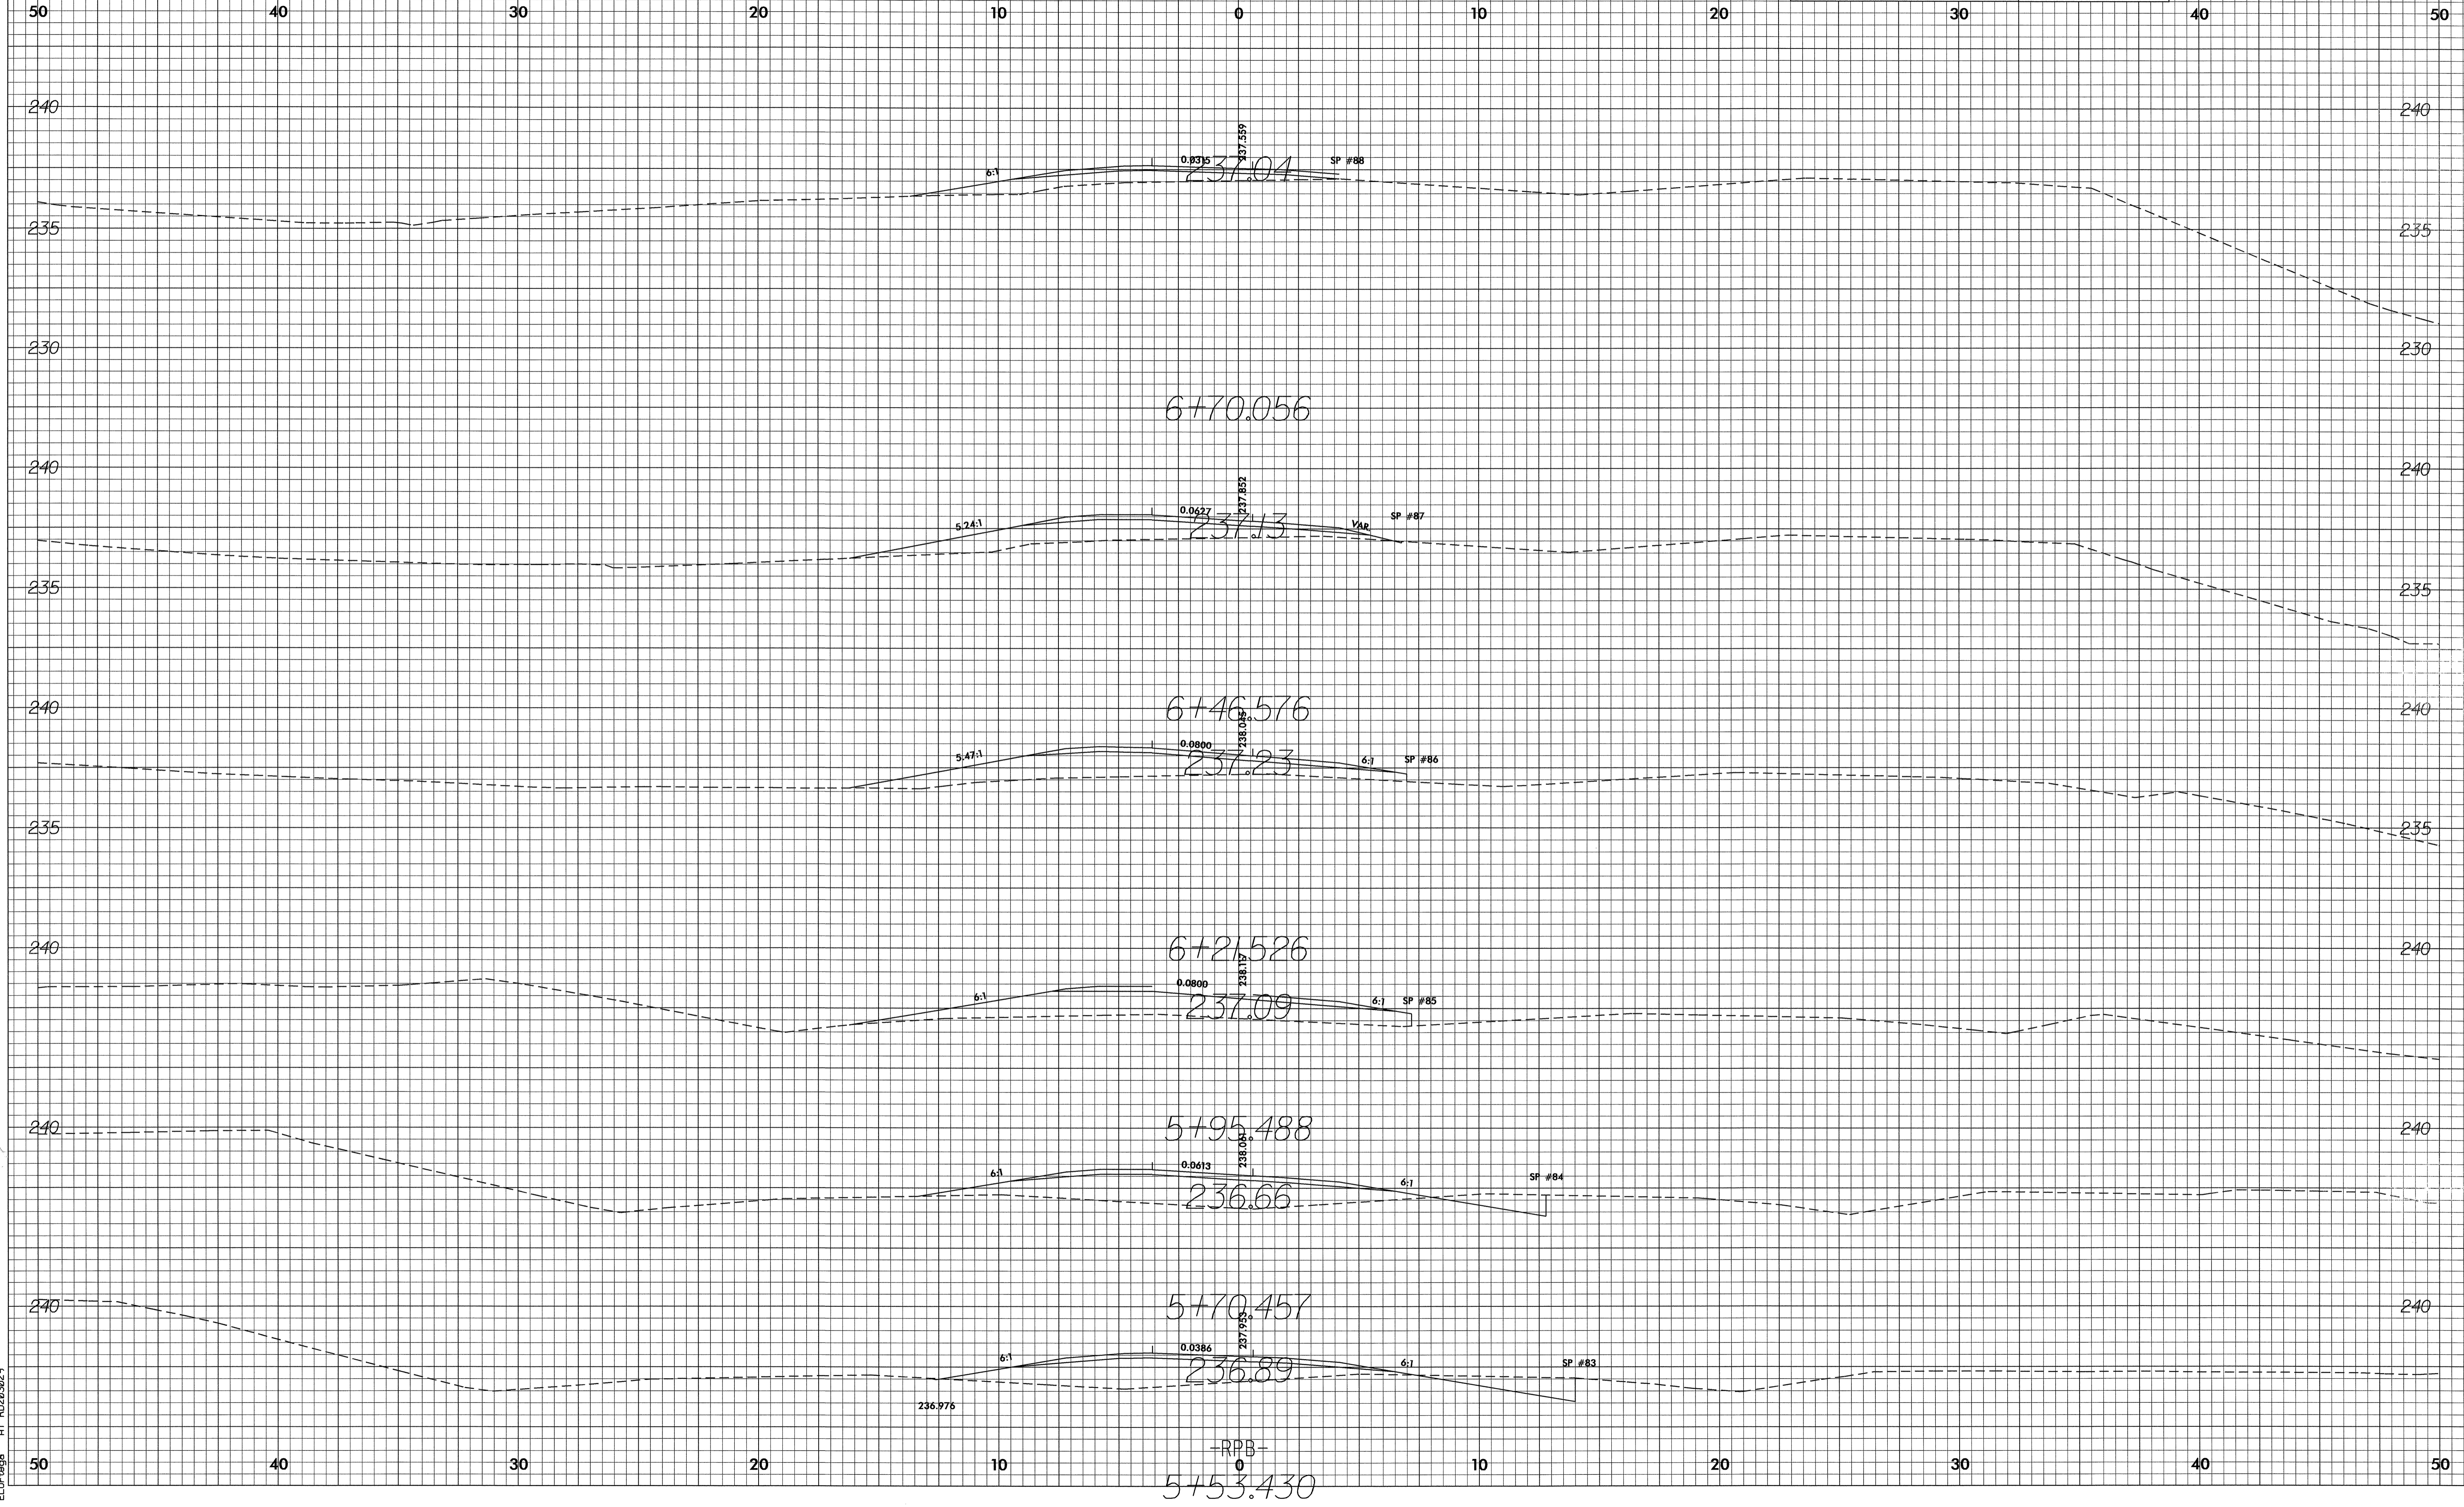

20-SEP-2004 15:40  
ELOrtega A:\RD203029\3029-  
ELOrtega.dgn

-RPB-  
0  
5+53.430