


10/26/08



PROJECT REFERENCE NO. R-2206AA	SHEET NO. X-22
-----------------------------------	-------------------

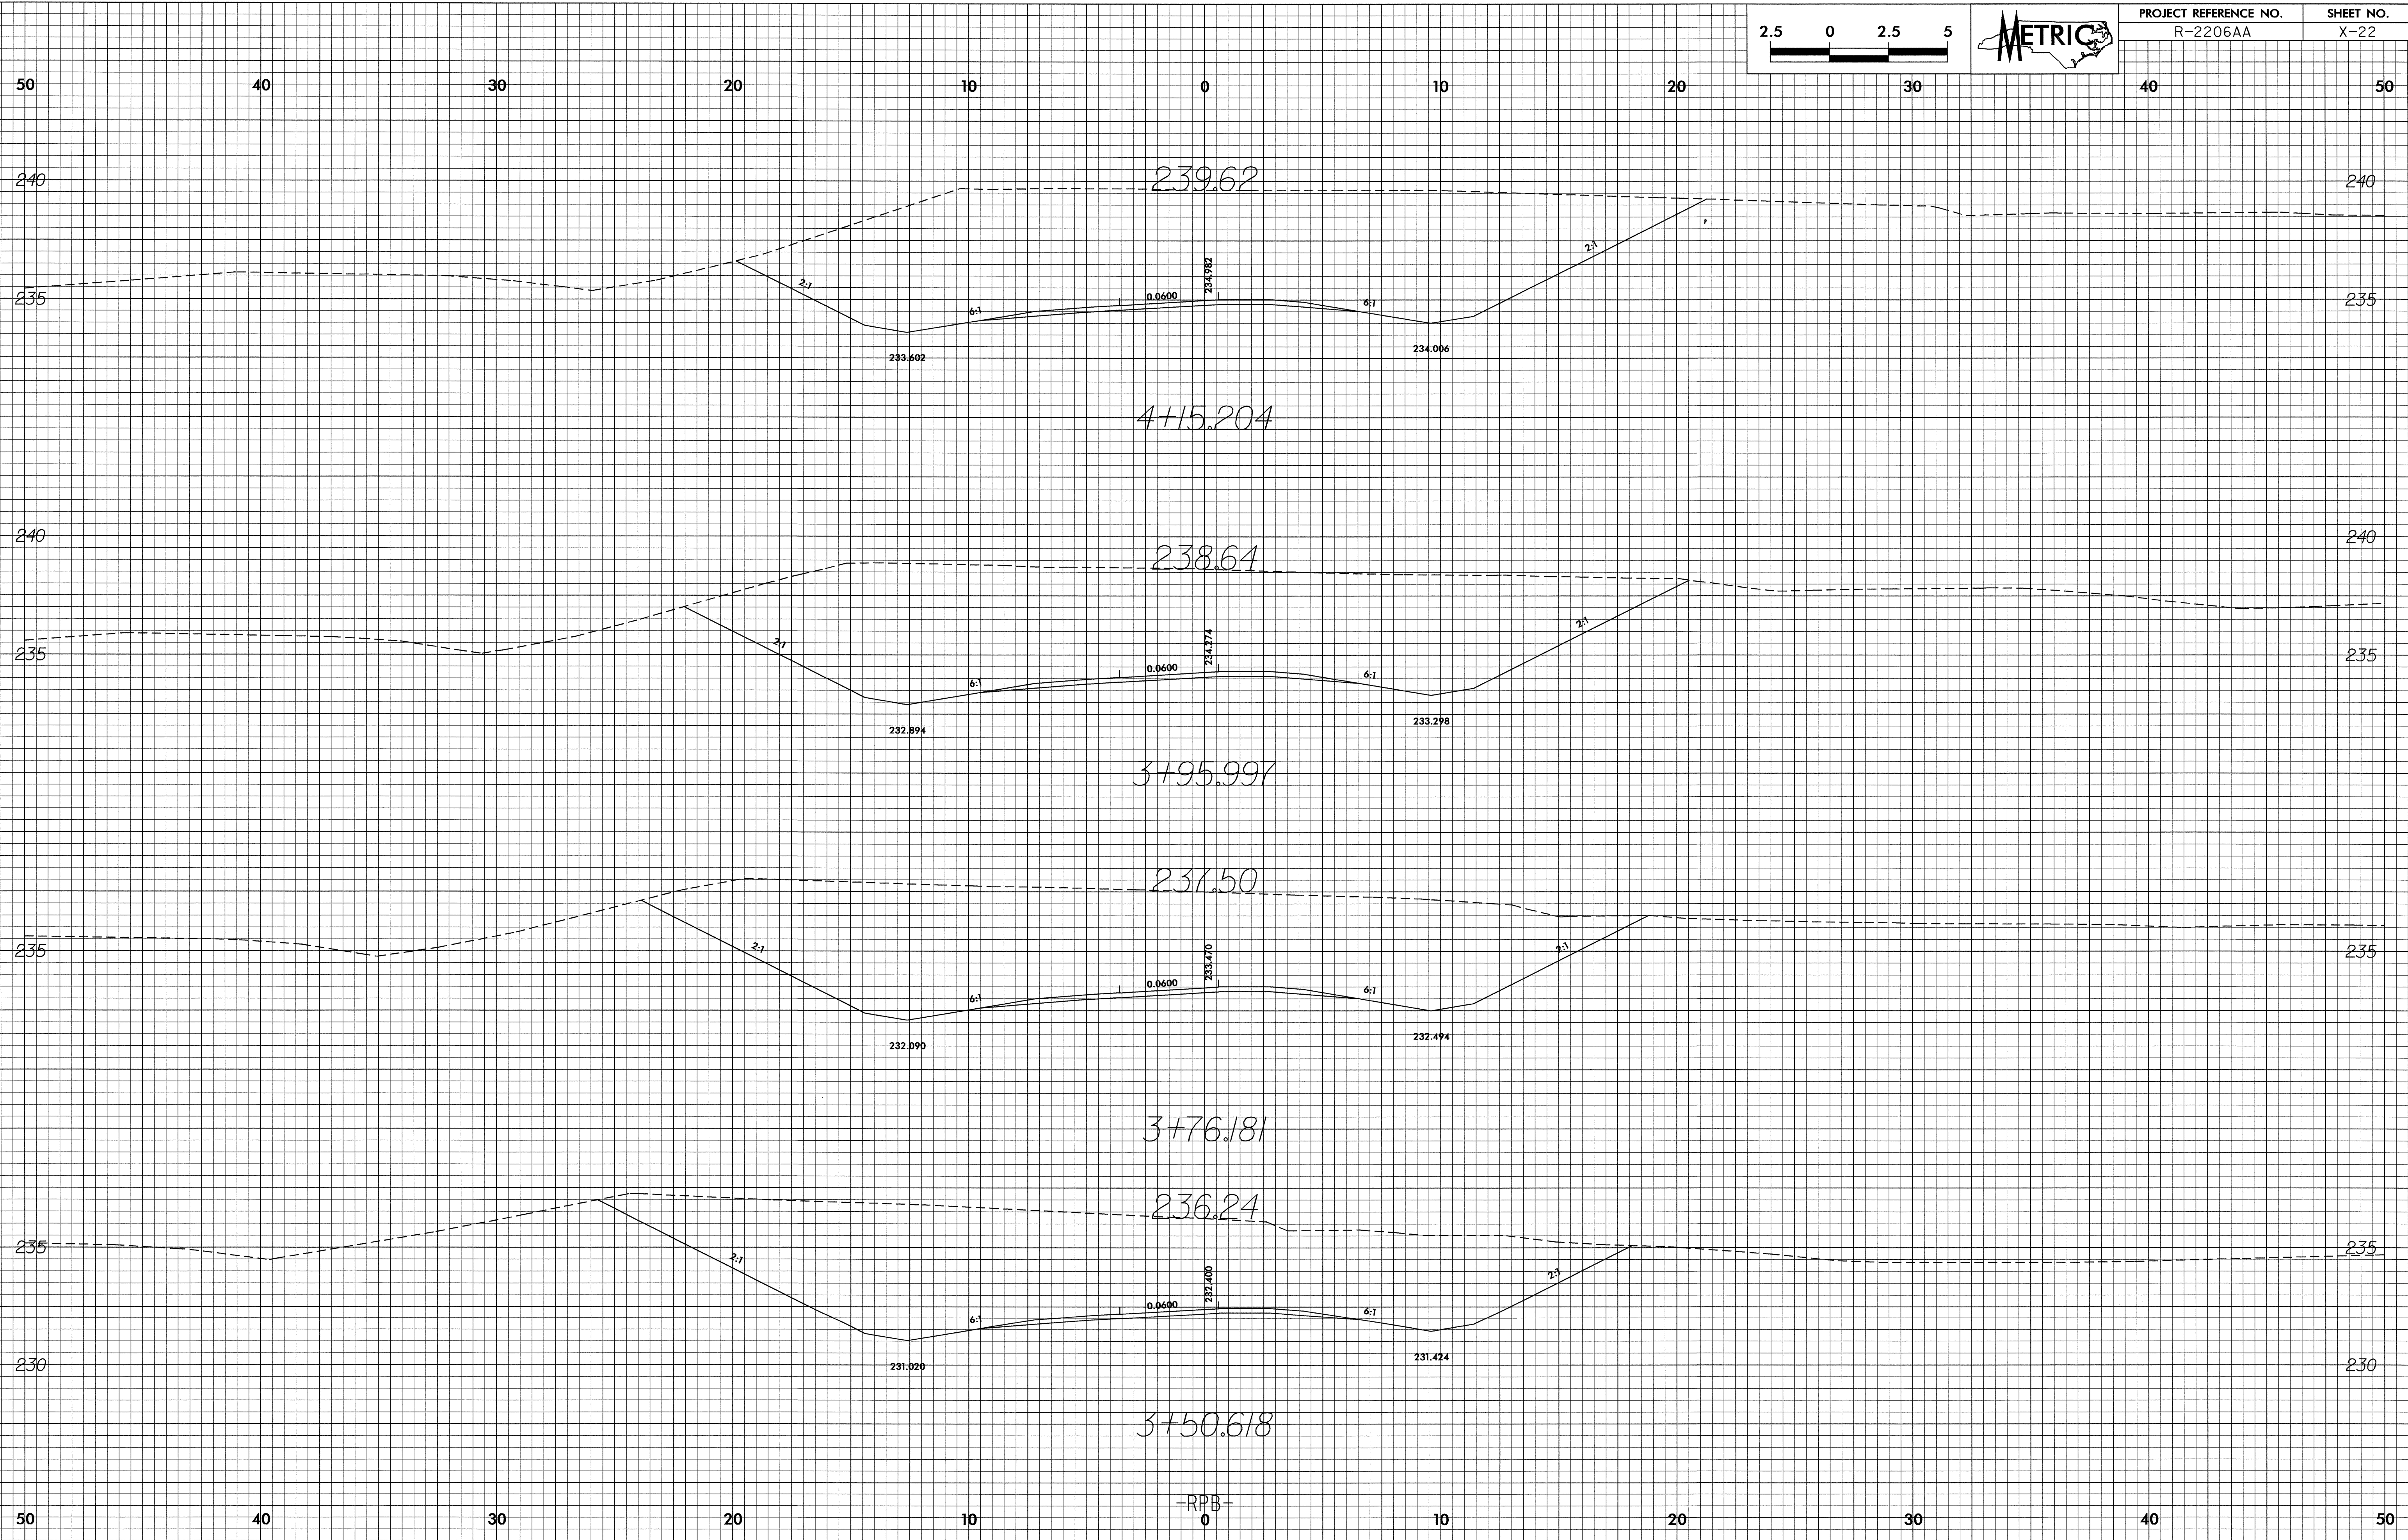

20-SEP-2004 15:40
E:\Ortega A\1033333333\p1.dgn

-RPB-