



00/26/08

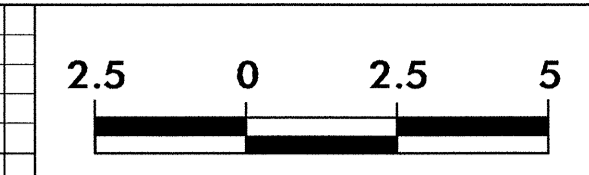

PROJECT REFERENCE NO.	SHEET NO.
R-2206AA	X-19

60 50 40 30 20 10 0 10 20 30 40

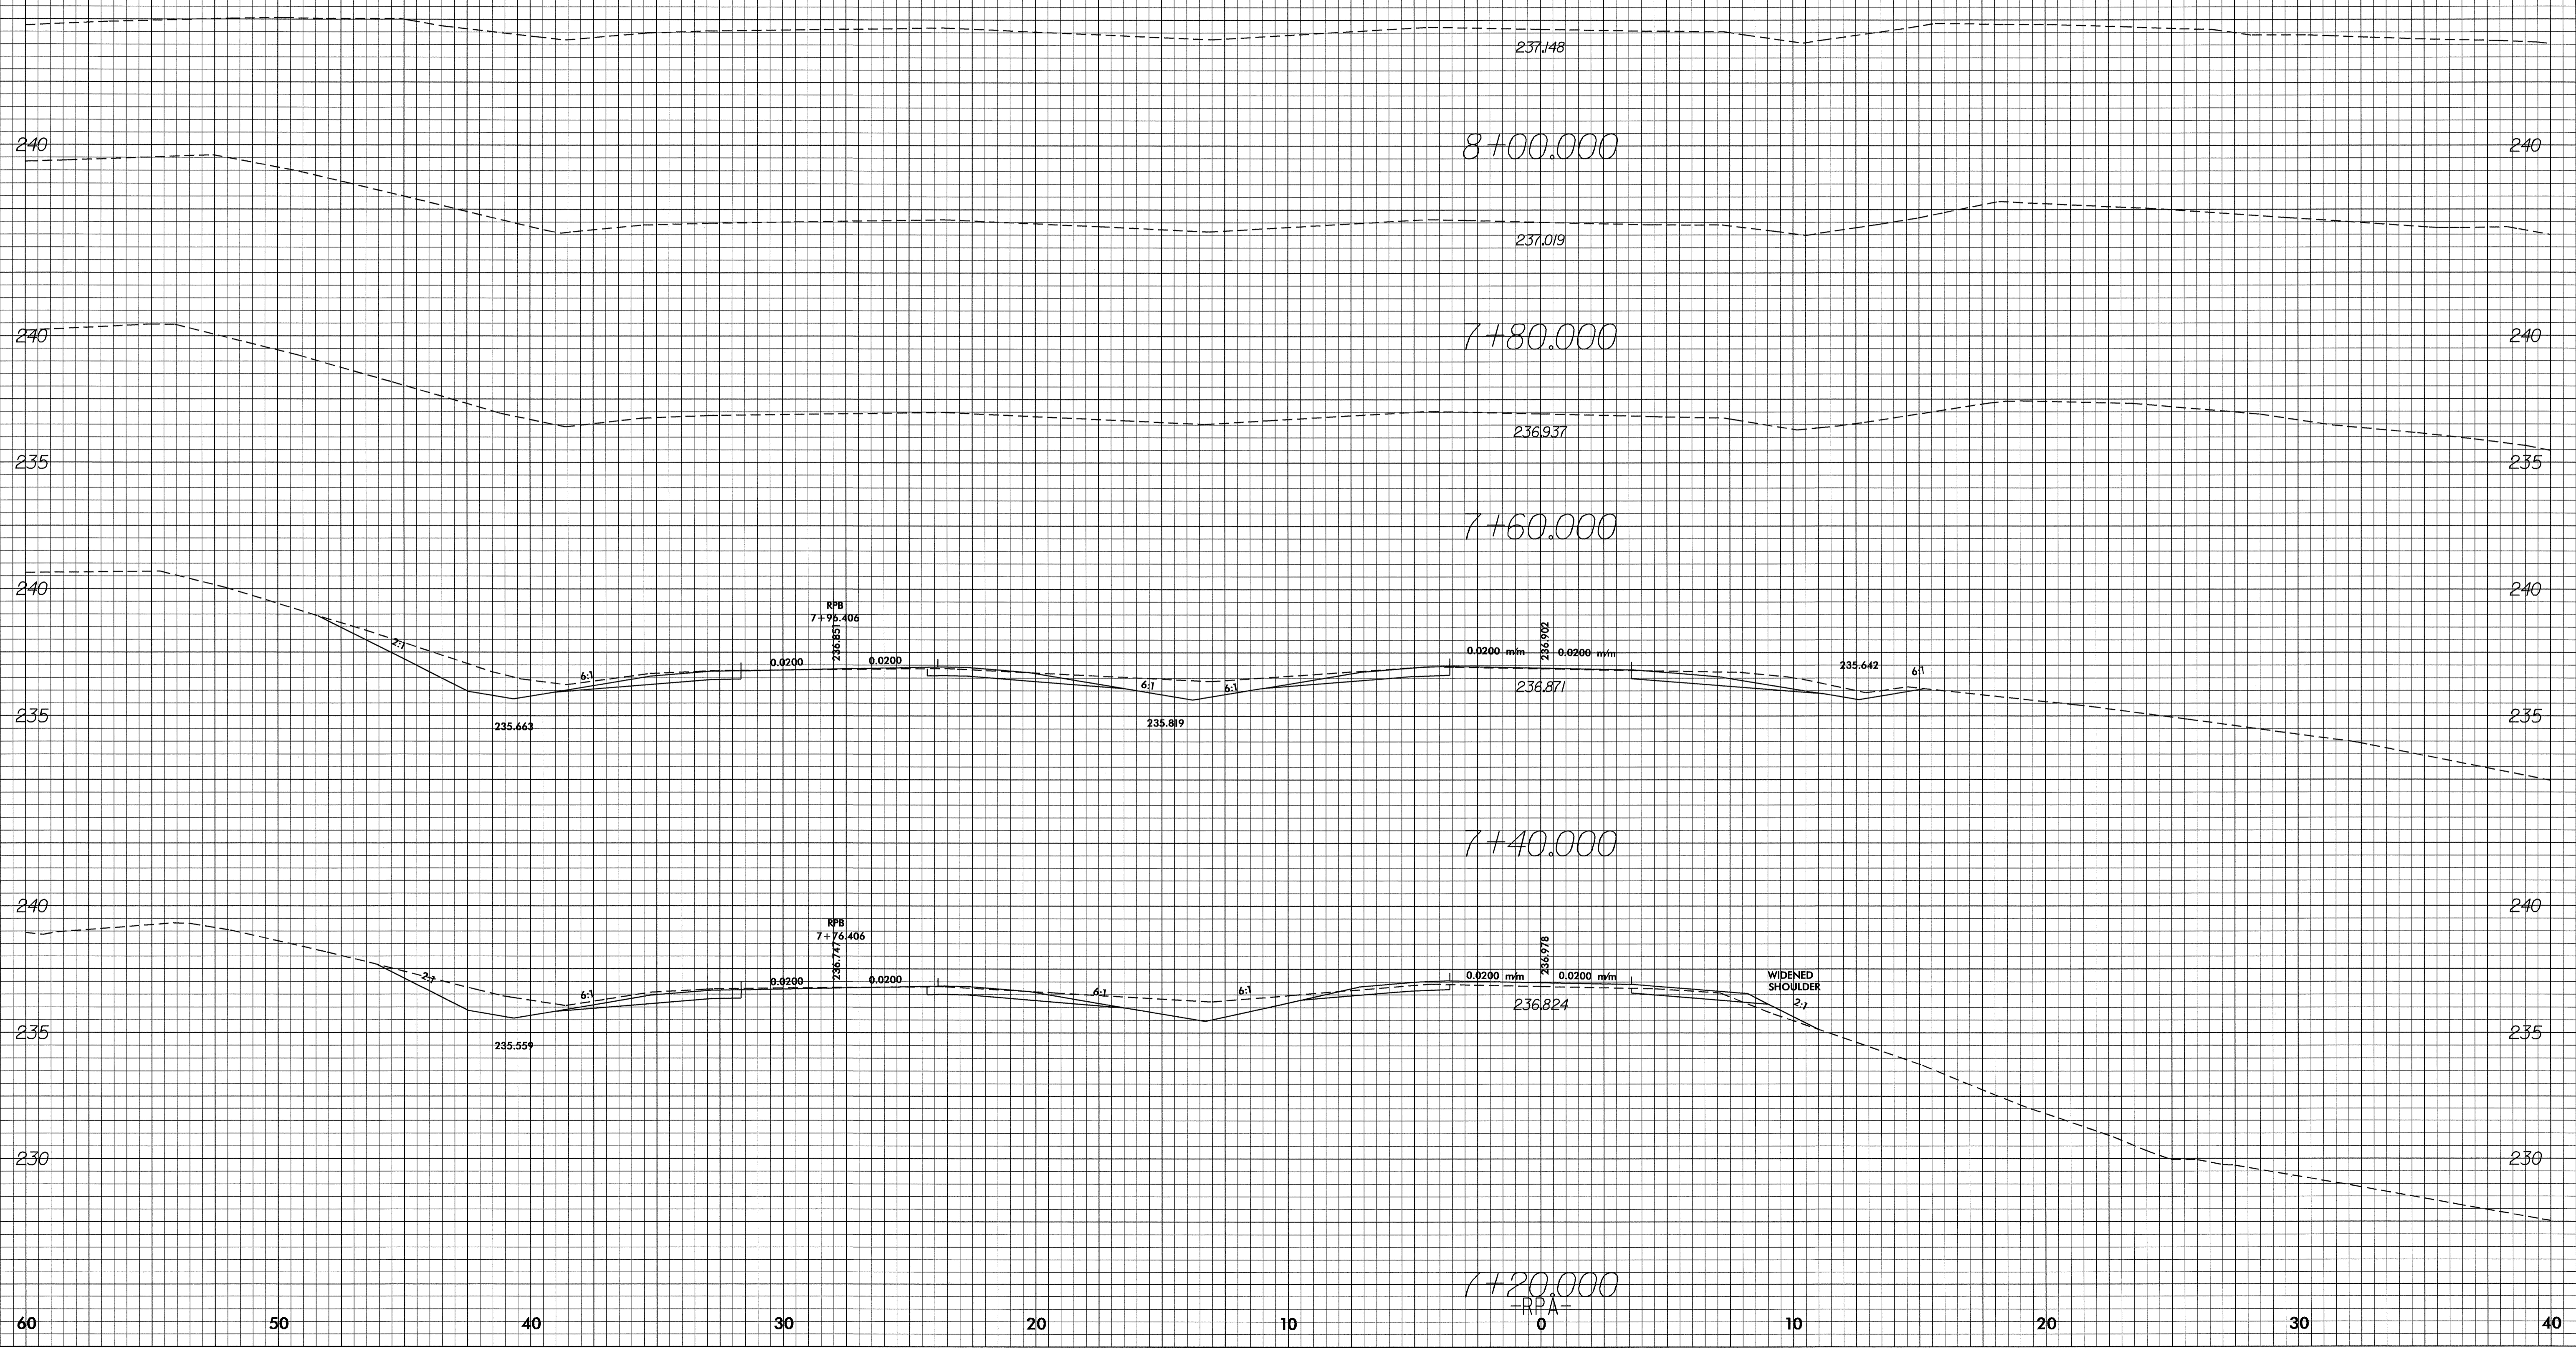

60 50 40 30 20 10 0 10 20 30 40

20-SEP-2004 15:39  
EL0-09ce34  
RPA18.m