

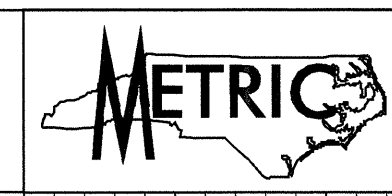


10/26/08

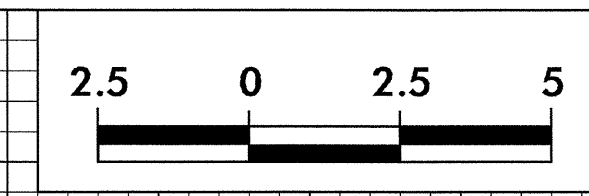

PROJECT REFERENCE NO. R-2206AA	SHEET NO. X-18
-----------------------------------	-------------------

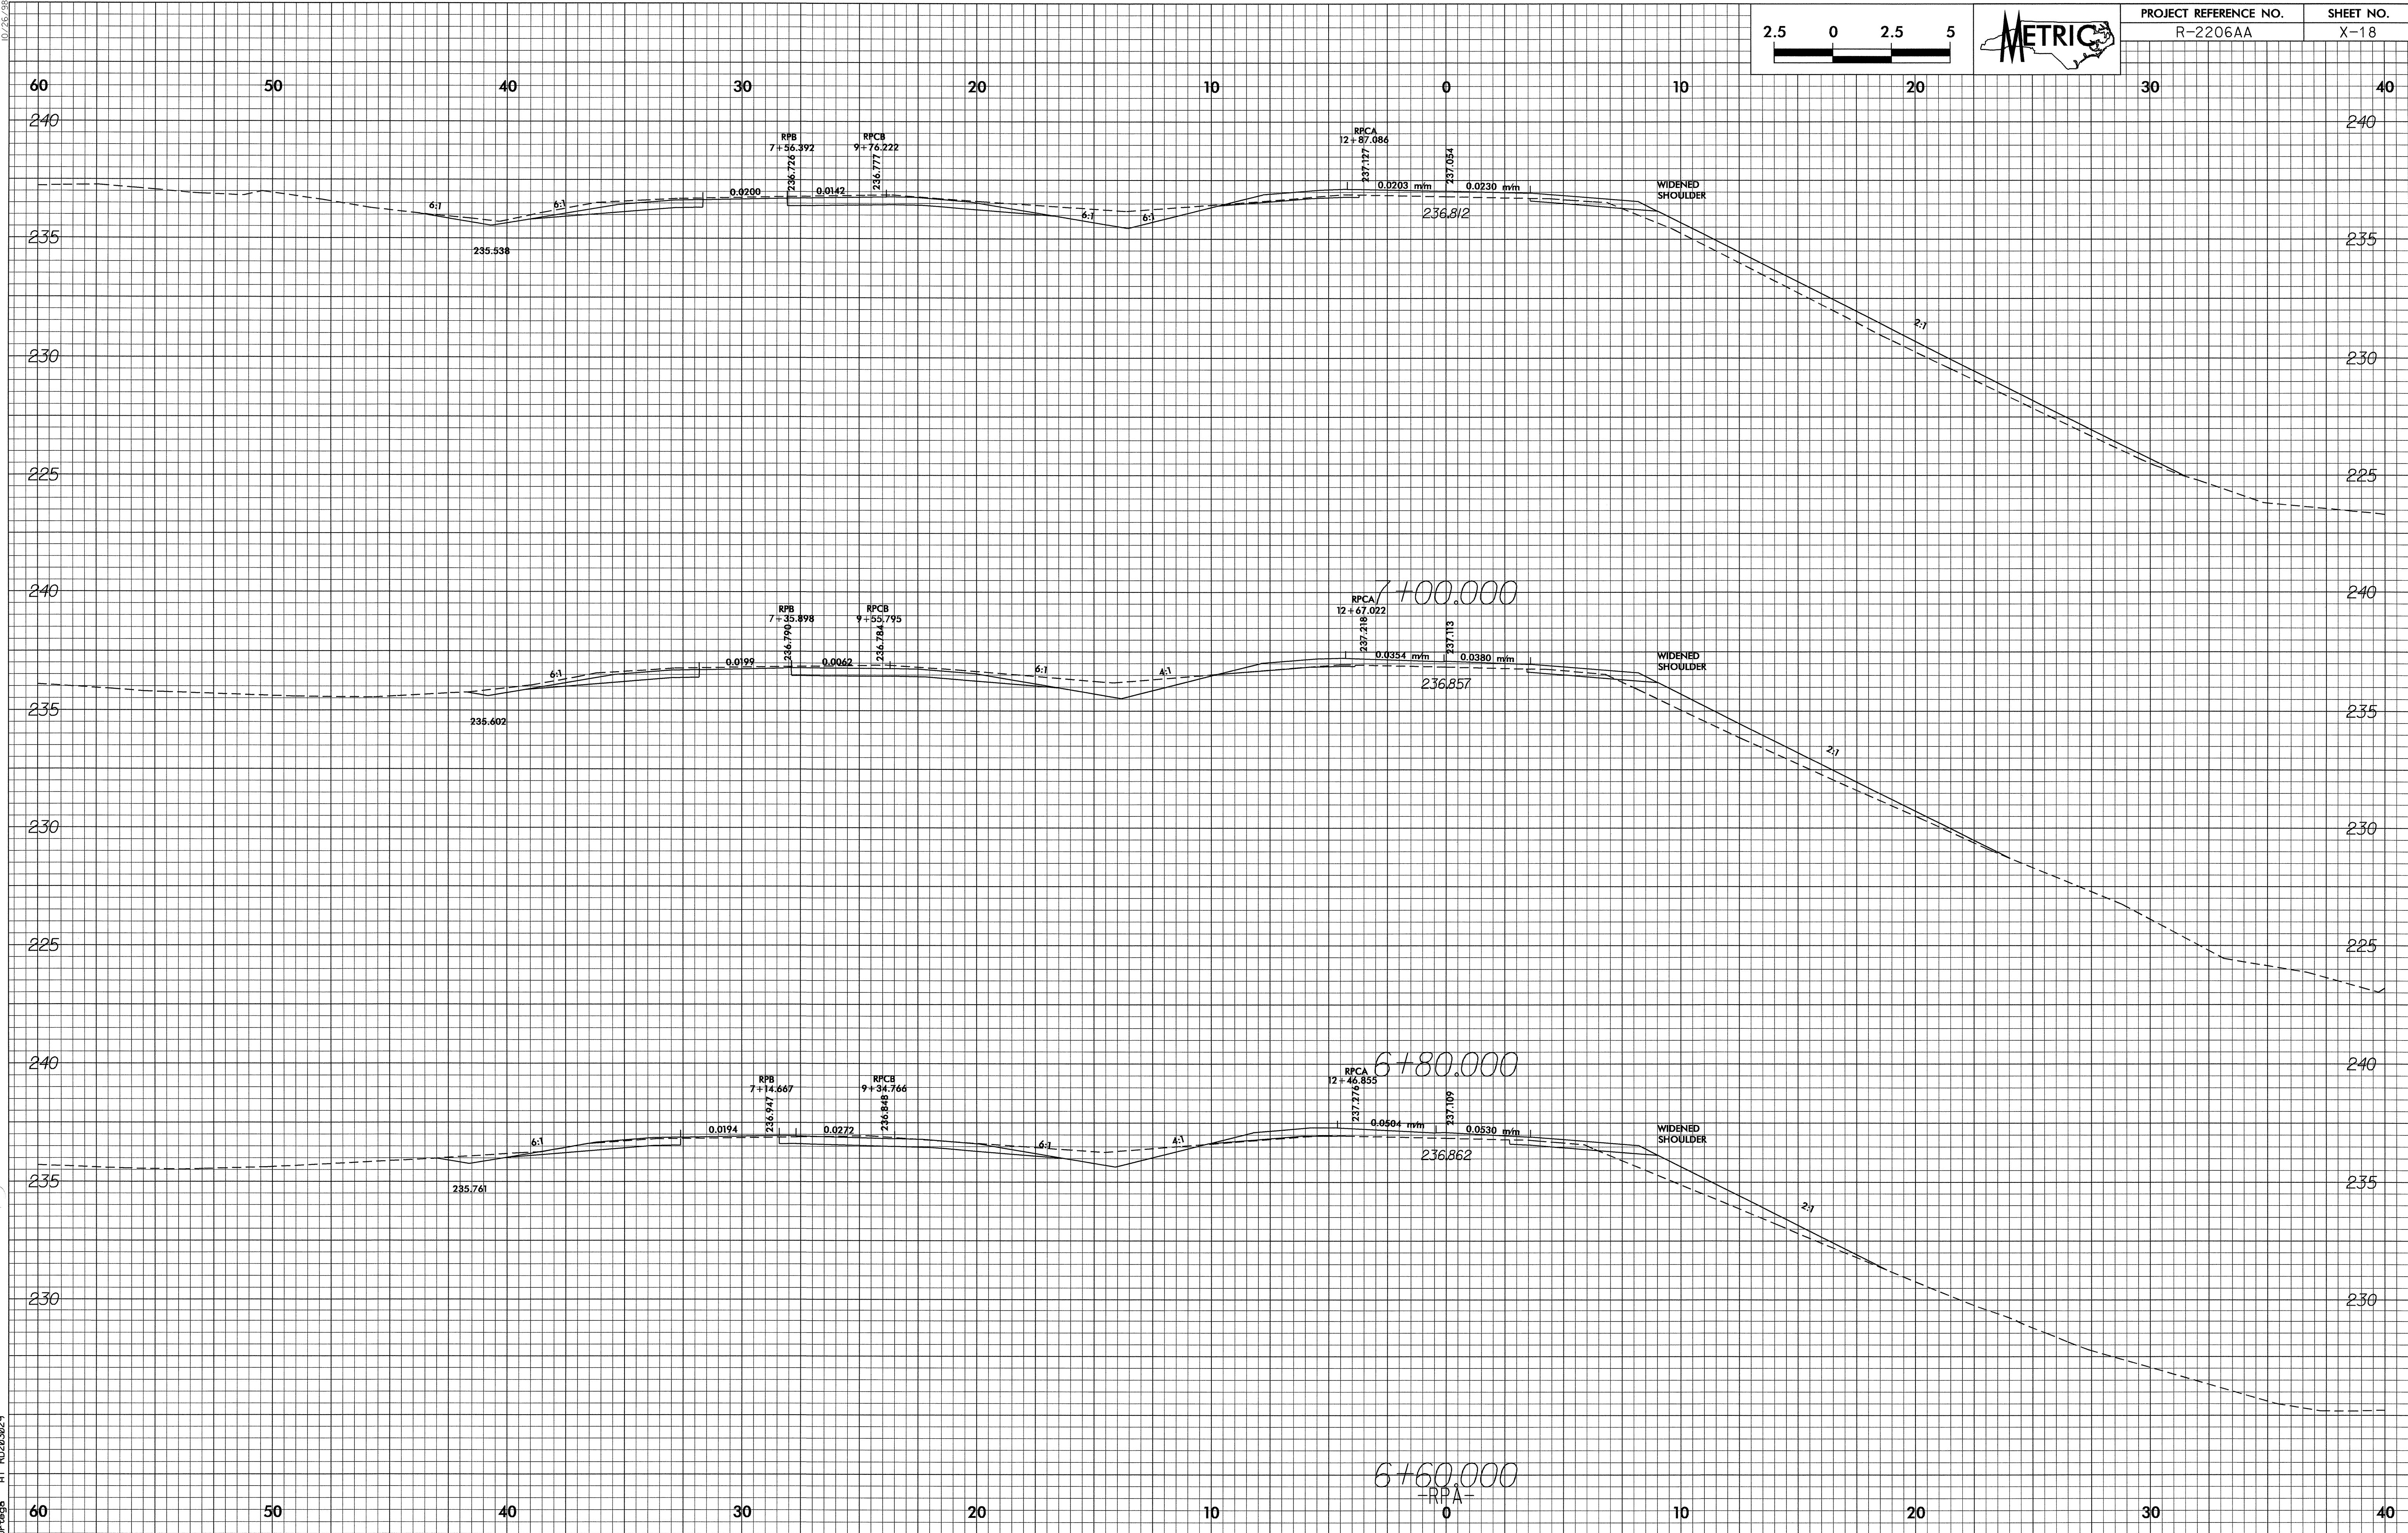

20-SEP-2004 15:03  
ELDr-eggs A:\RD203029\09ce34\09ce34.rpt.dgn