

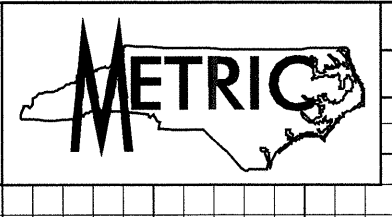
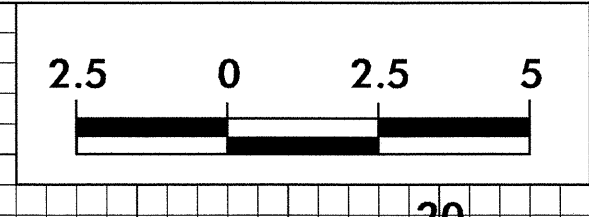
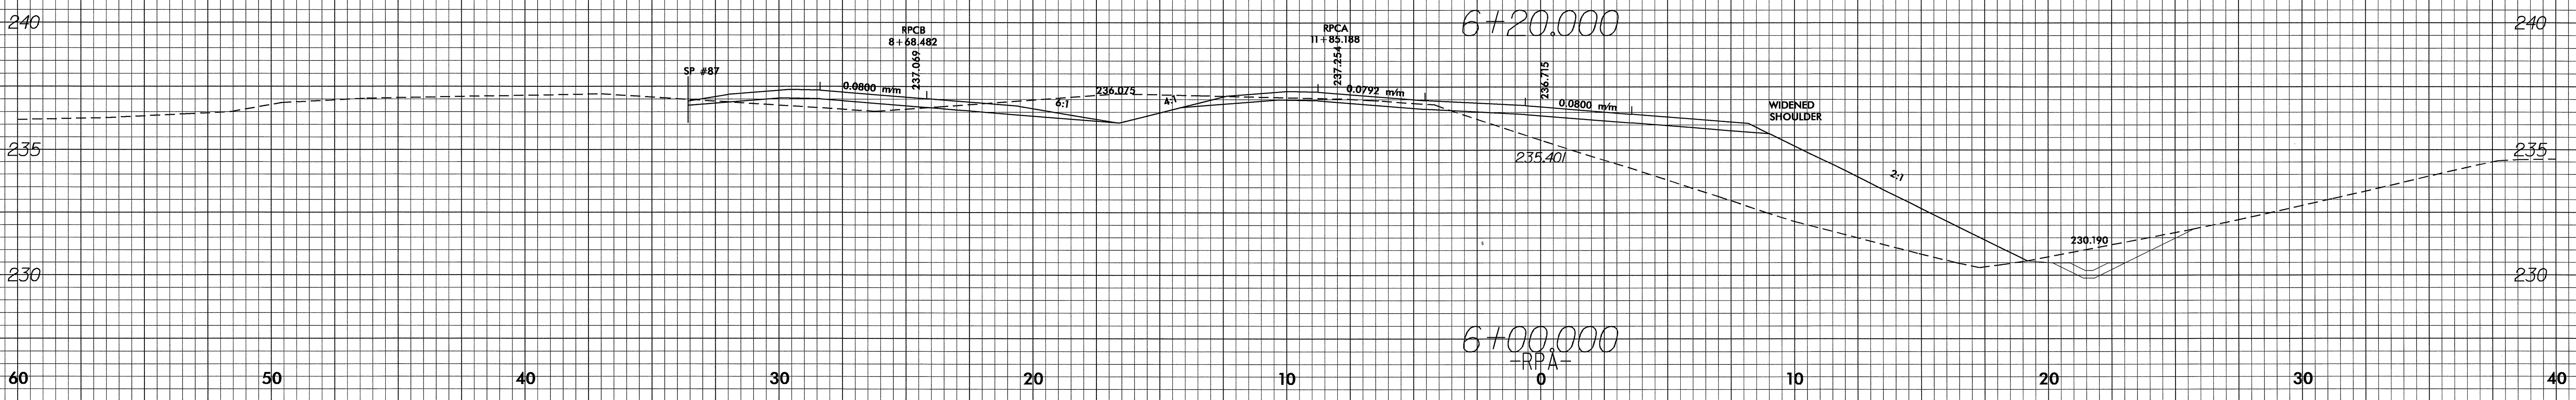


10/26/04

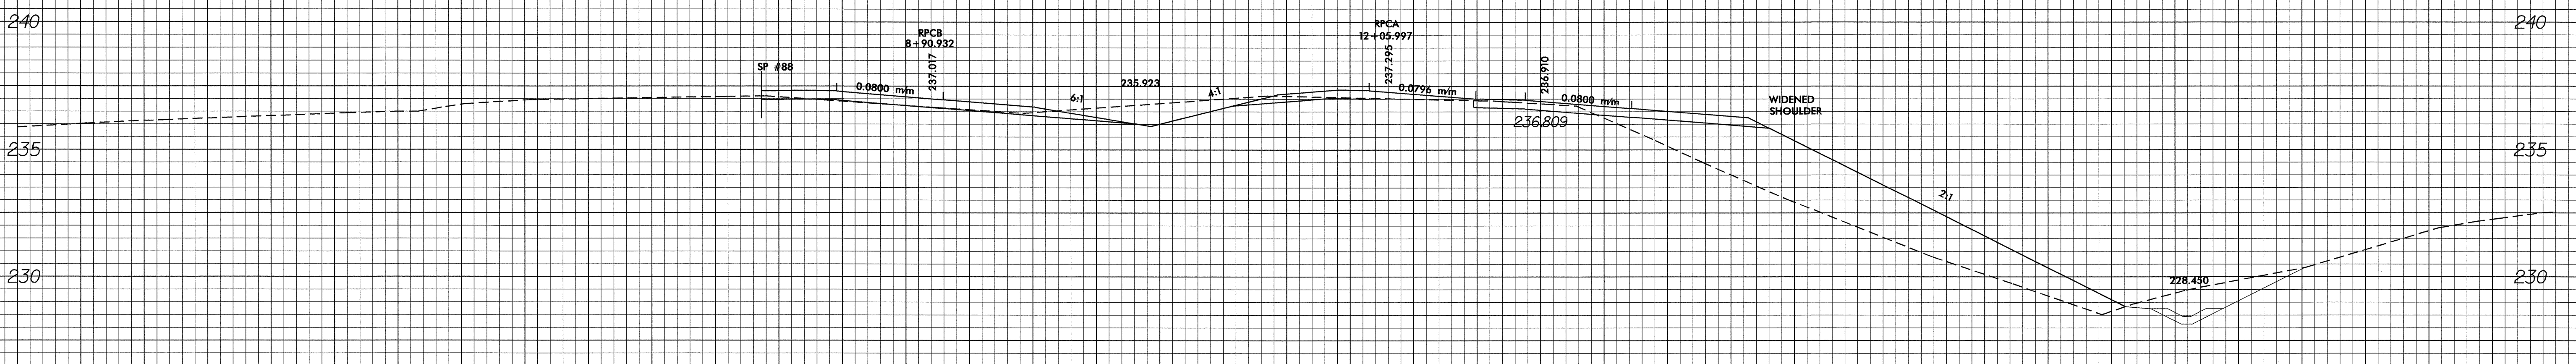

PROJECT REFERENCE NO.	SHEET NO.
R-2206AA	X-17

60 50 40 30 20 10 0 10 20 30 40

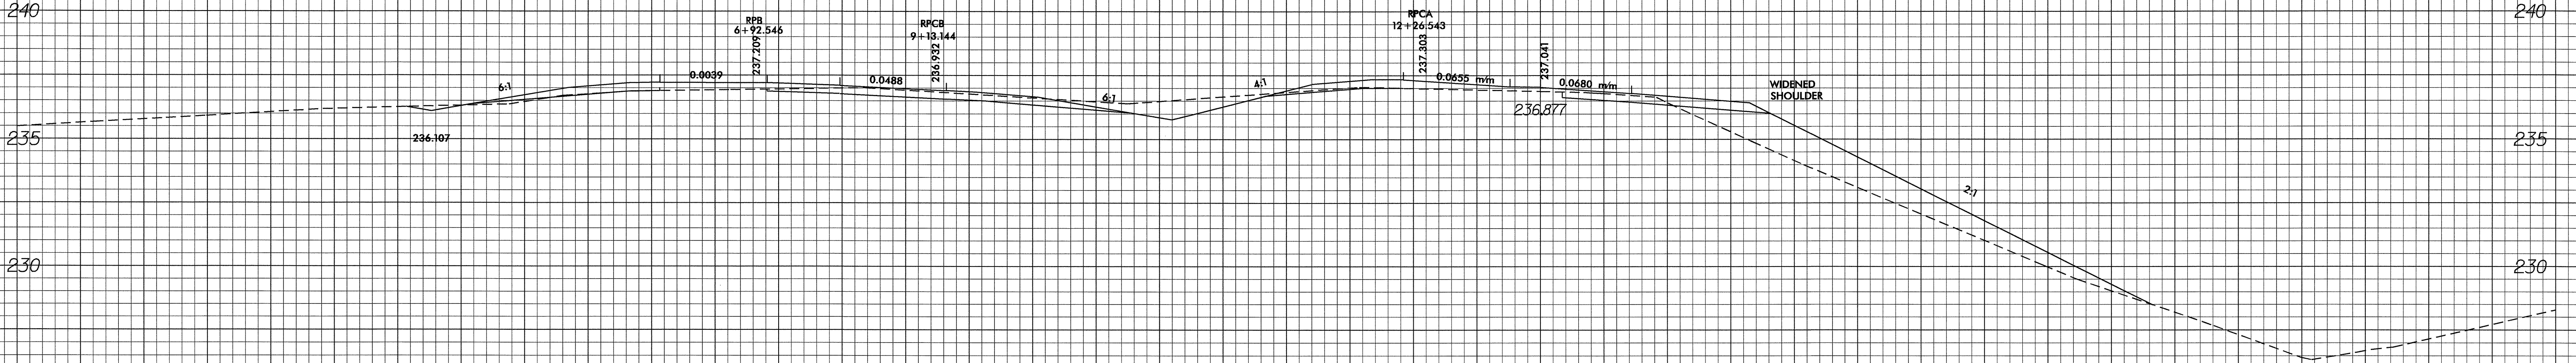

20-SEP-2004 15:39
R-2206AA
A1 RD203029-yp1.dgn
ELOrtega